

Permission is granted to scale from this drawing for the purpose of local Authority Planning Approval only. In all other cases DO NOT scale from this drawing. Please contact this office for any additional information required.


Contractors, Sub-Contractors and Suppliers are to check all relevant dimensions, levels and details of the site and any existing buildings before commencing any site drawings or building work. Any discrepancies should be reported to this office.

This drawing must be read in conjunction with all related drawings and documents relevant to this project, including those prepared by appointed consultants, specialists and sub-contractors etc.

The drawing is the copyright of RDV a Design


revisions
 A minor alteration

09/11/2020

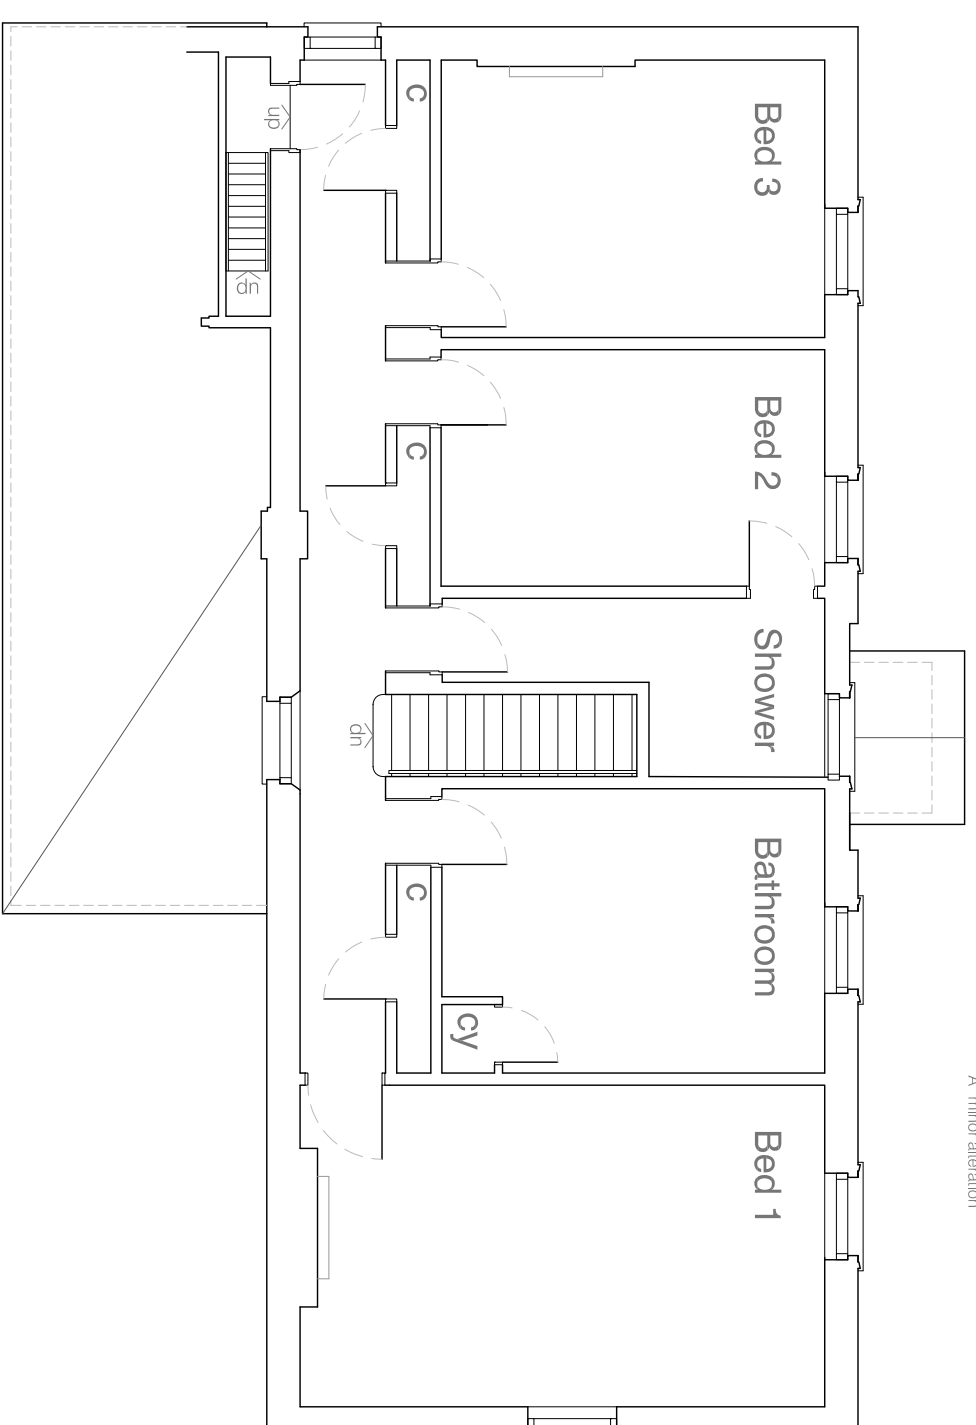

First Floor Plan: Scale 1:100

0m 5.0m

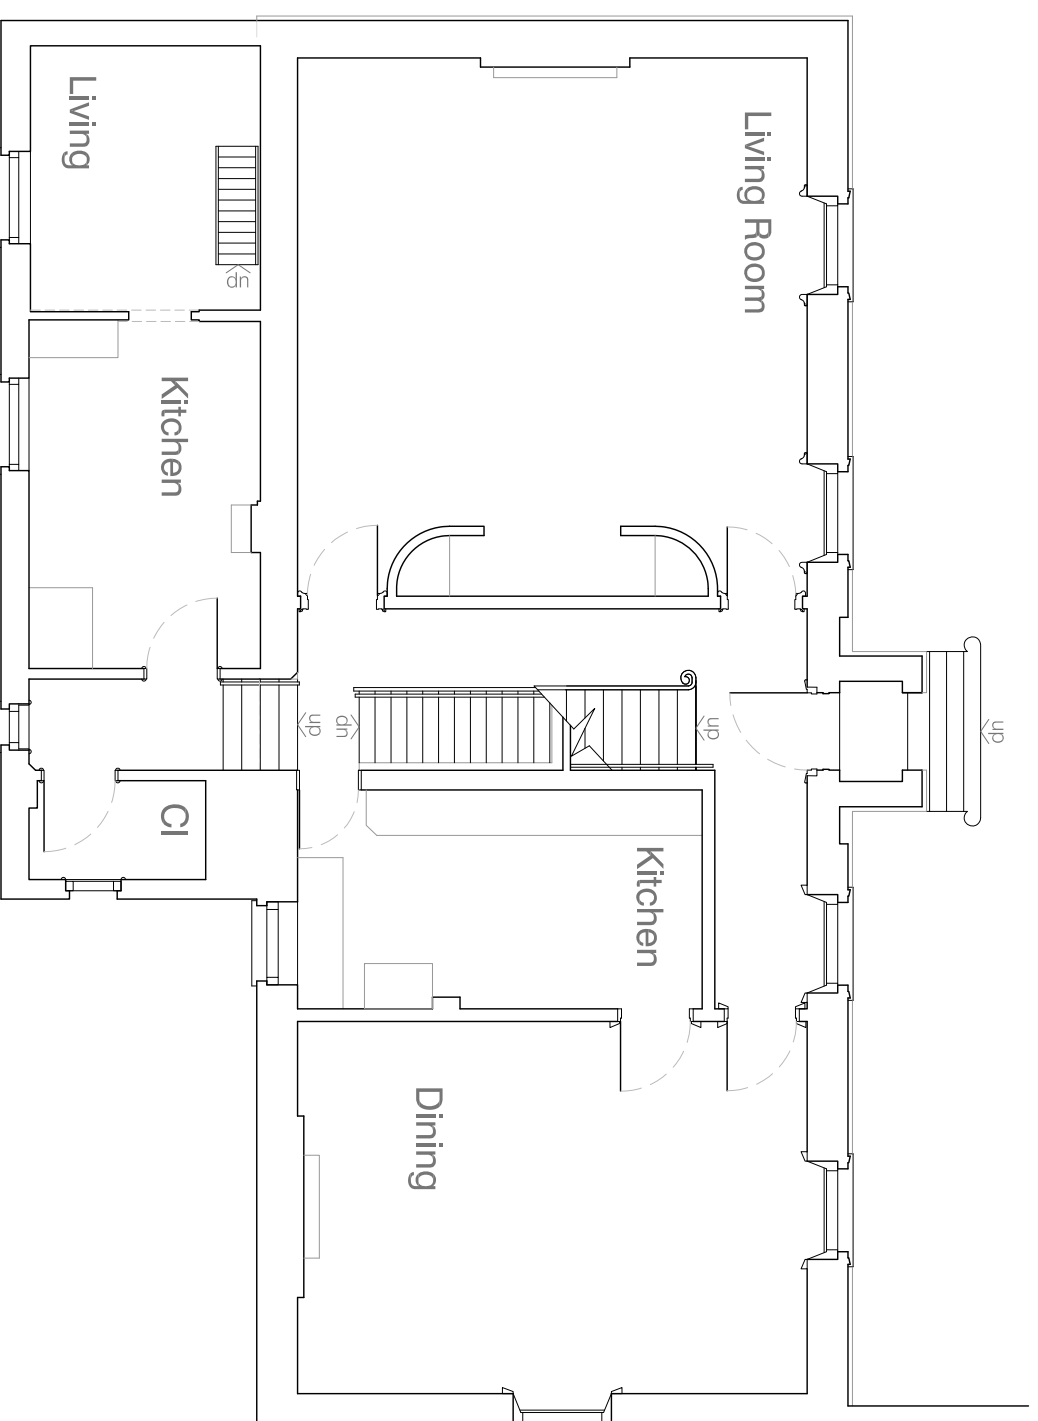

Upper Ground Floor Plan: Scale 1:100

0m 5.0m

RDV a Design

9 Oak End | Arundel | West Sussex
 Tel: 01903 884013

project
 South Stoke Farmhouse
 South Stoke Farm
 Arundel West Sussex

drawing
 Upper Ground Floor Plan
 And First Floor Plan
 As Existing

Preliminary For Comment

scale	date	
1:100	@ A3 October 2020	
job no	drawing no	rev
20200	00.03	A