


North Elevation: Scale 1:100  
0m 5.0m

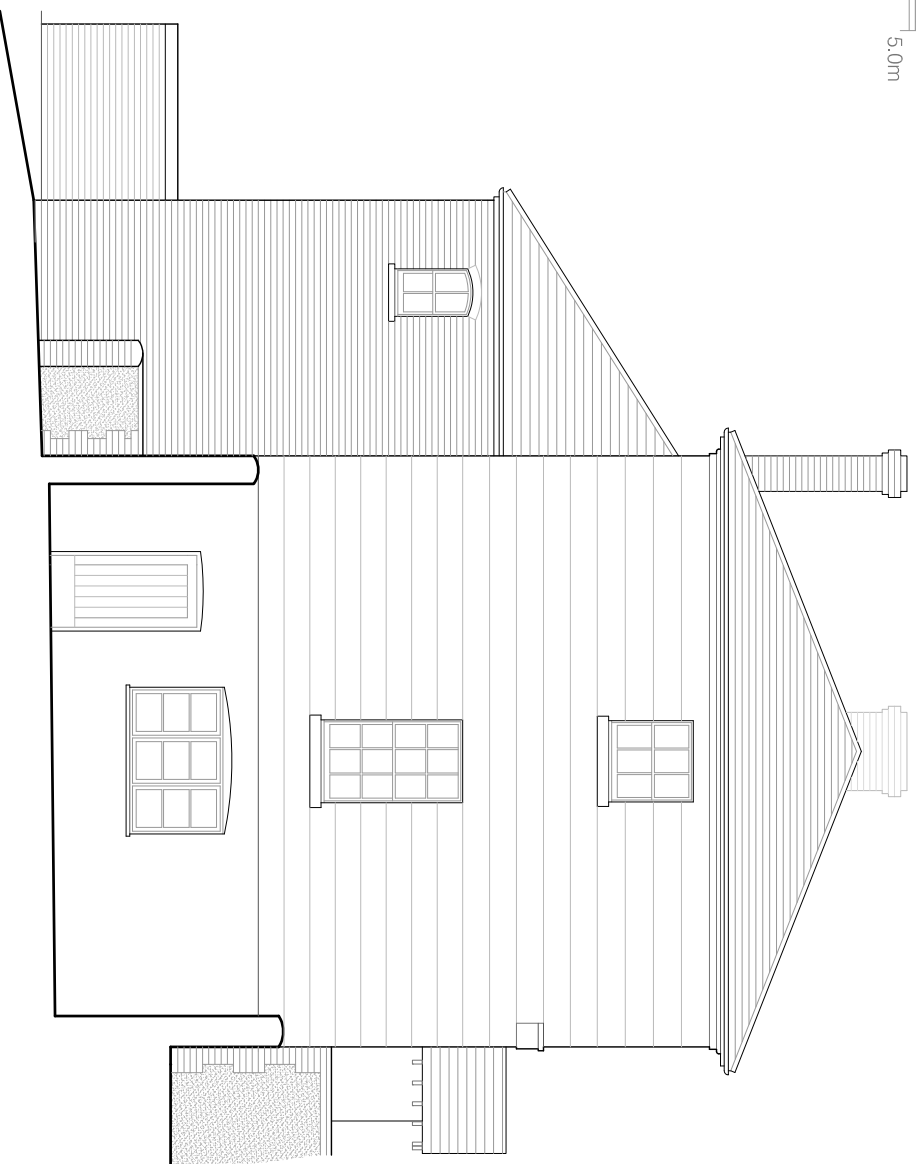

West Elevation: Scale 1:100  
0m 5.0m

notes

Permission is granted to scale from this drawing for the purpose of Local Authority Planning Approval only. In all other cases DO NOT scale from this drawing. Please contact this office for any additional information required.

Contractors, Sub-Contractors and Suppliers are to check all relevant dimensions, levels and details of the site and any existing buildings before commencing any site drawings or building work. Any discrepancies should be reported to this office.

This drawing must be read in conjunction with all related drawings and documents relevant to this project, including those prepared by appointed consultants, specialists and sub-contractors etc.

This drawing is the copyright of RDV a Design

revisions	
A minor alterations	09/11/2020

## RDV a Design

9 Oak End | Arundel | West Sussex  
Tel: 01903 884013

project  
South Stoke Farmhouse  
South Stoke Farm  
Arundel West Sussex

drawing  
Elevations  
As Existing  
Sheet Two of Two

scale		date	
1:100	@ A3	October 2020	rev
job no	drawing no		
20200	00.05		A

### Preliminary For Comment