

G GREENWOOD 11 CANADIAN AVENUE SALISBURY, WILTS SP2 7JL gdgplan@btinternet.com 01722 321542

CLIENT Mr Mrs T Whealy 109a Abingdon Road Standlake OX29 7QN

DRAWING BY: LAST NAME, YOUR NAME

DRAWING TITLE:


PLAN

SCALE: 1:100 DATE:

10 /11/19

PRAWING NO:



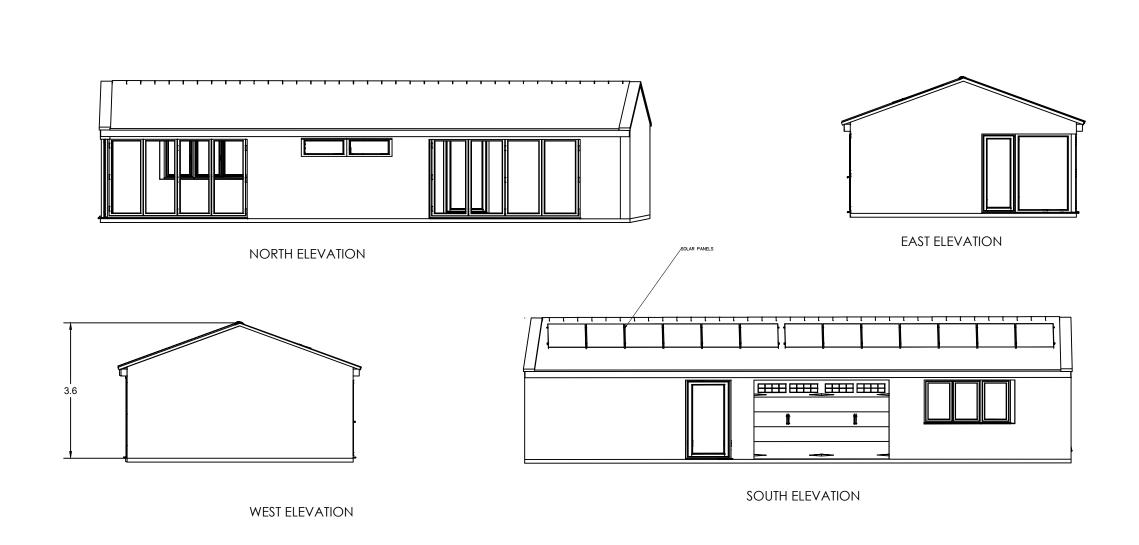

ELEVATIONS AS PASSED 20/02537/HHD


G GREENWOOD 11 CANADIAN AVENUE SALISBURY, WILTS 5P2 7JL gdgplan@btintemet.com 01722 321542 CLIENT Mr Mrs T Whealy 109a Abingdon Road Standlake OX29 7QN

DRAWING BY:

DRAWING TITLE: ELEVATIONS


SCALE: 1:100 DATE:


26-06-2021

 


A.O.



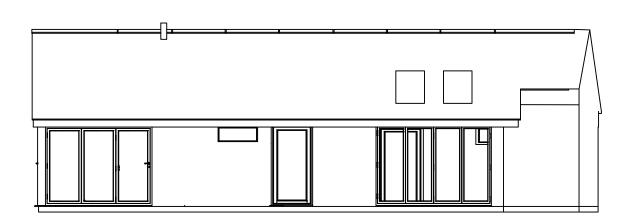


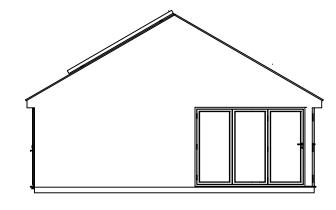

## CONSTRUCTED NORTH ELEVATION

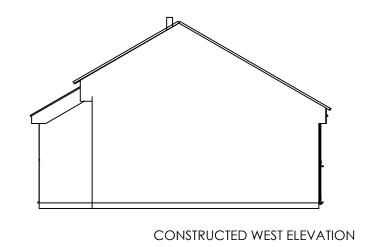

CONSTRUCTED EAST ELEVATION

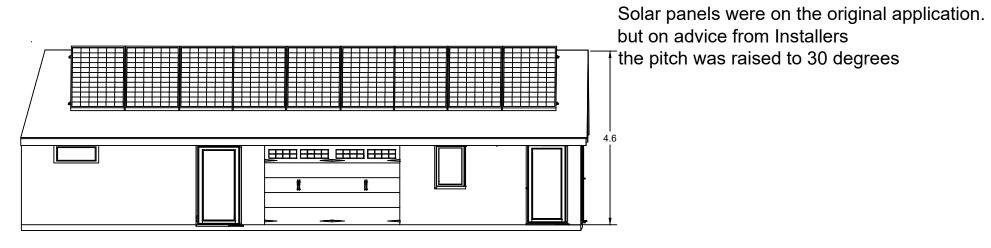

CONSTRUCTED SOUTH ELEVATION

ELEVATIONS AS CONSTRUCTED

G GREENWOOD 11 CANADIAN AVENUE SALISBURY, WILTS SP2 7JL gdgplan@btinternet.com 01722 321542 CLIENT Mr Mrs T Whealy 109a Abingdon Road Standlake OX29 7QN

DRAWING BY:

DRAWING TITLE: ELEVATIONS

SCALE: 1:100 DATE:


26-06-2021




DRAWING NO:





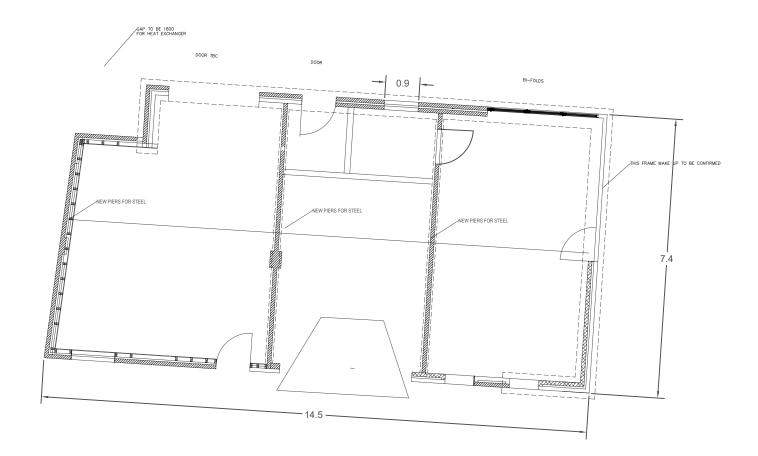

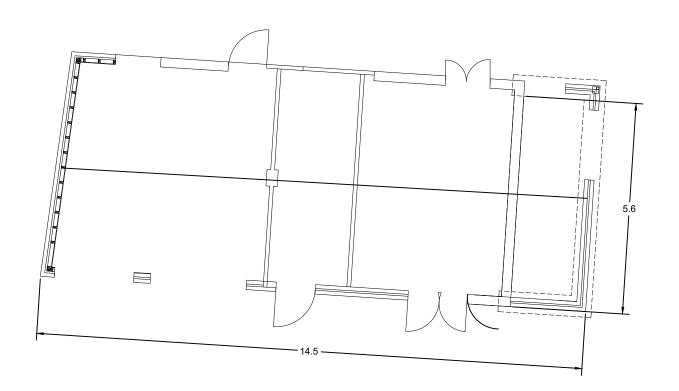

amended base plan as built

ORIGINAL BASE PLAN

## Resubmission

G GREENWOOD 11 CANADIAN AVENUE SALISBURY, WILTS SP2 7 JL gdgplan@btinternet.com 01722 321542 CLIENT Mr Mrs T Whealy 109a Abingdon Road Standlake OX29 7QN

DRAWING BY:

DRAWING TITLE:
BASE PLAN

SCALE: 1:100 DATE: 26-06-2021



A.O

