




West Elevation

Proposed garage to match existing dwelling;

- Dry dash harl
- Concrete inter-locking roof tiles

Balcony to consist of;


- Grey Steel Frame
- Grey Composite Decking
- Frameless glass handrail

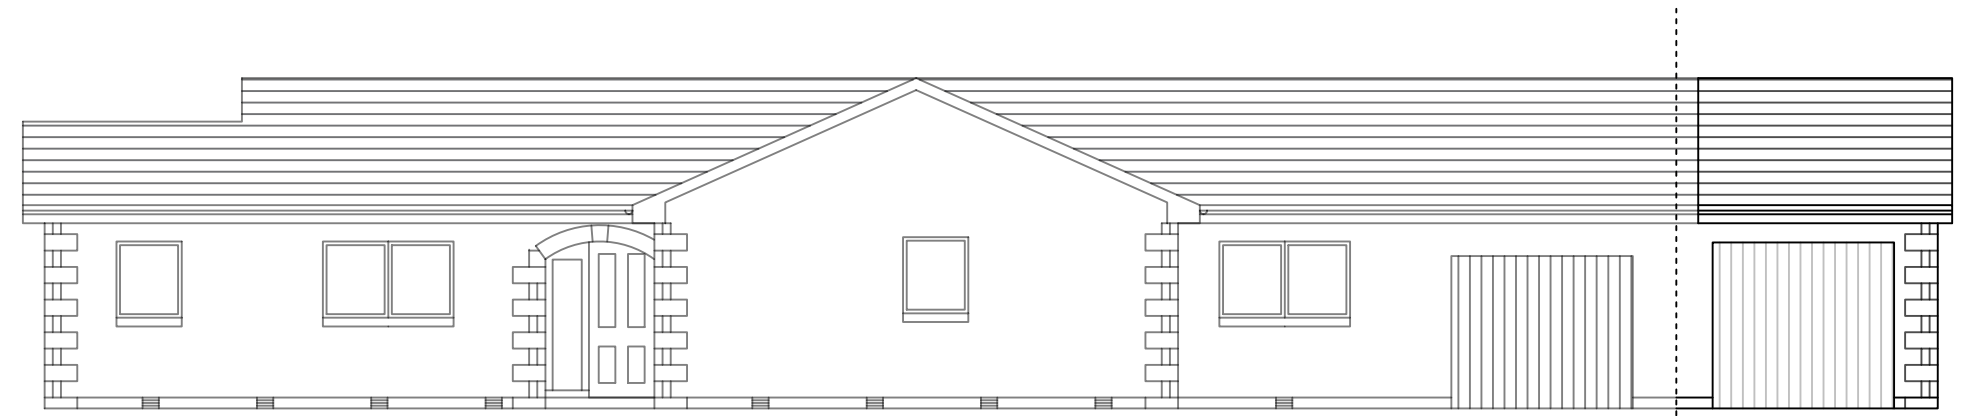

East Elevation

Proposed garage to retain and relocate existing Fyfestone quions. Garage door to be higher than existing.

Scale: 1:100 A3

 

Notes

Adam Cowie
 Contact: 07896329995
 adamcowie1994@hotmail.com

Project
 Mr. S Dalgarno
 25 Castlehill Drive
 Gardenstown
 AB45 3YG

Proposed Elevations

Ref: SD01/ 5004 -

Scale: 1:50 A1, 1:100 A3

Date: 21/06/2021