



North Elevation

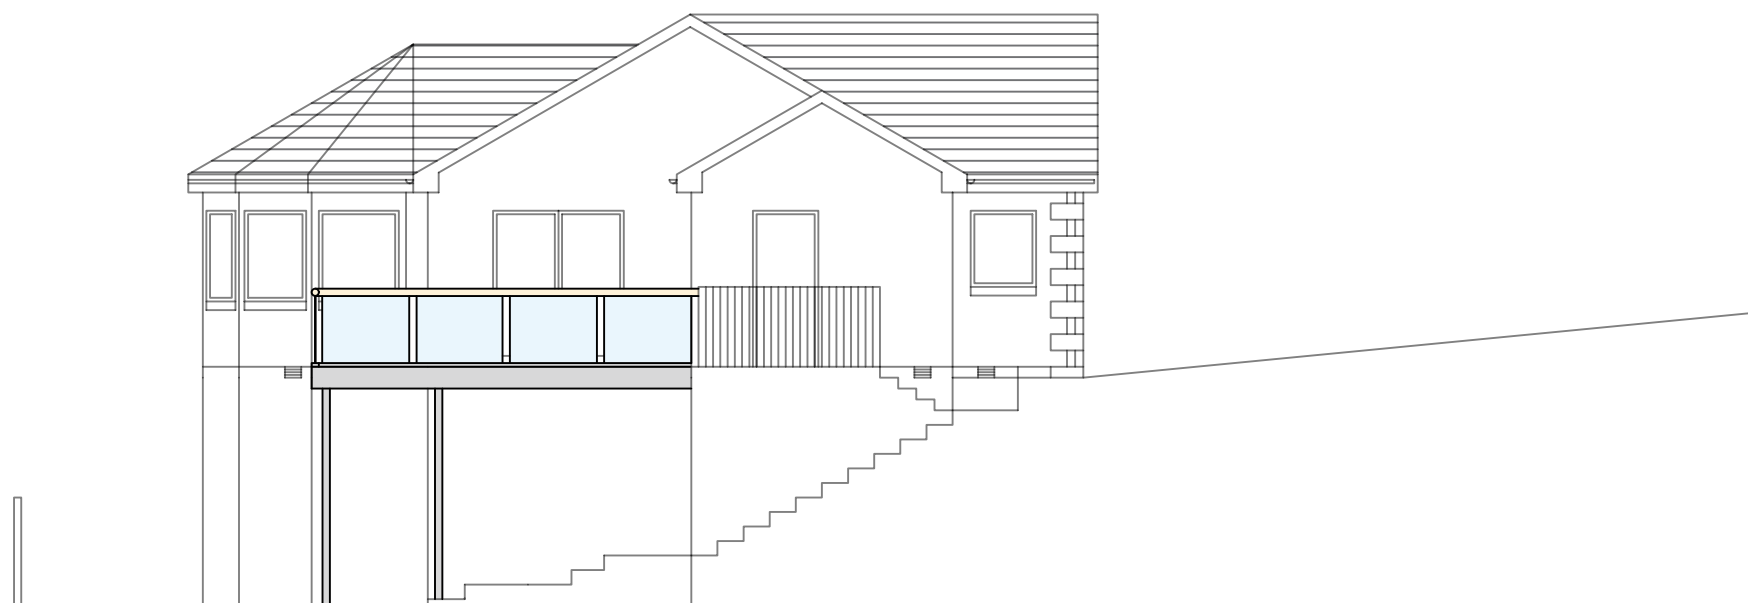

South Elevation

Scale: 1:100 A3

 

Notes

Adam Cowie

Contact: 07896329995
adamcowie1994@hotmail.com

Project
Mr. S Dalgarno
25 Castlehill Drive
Gardenstown
AB45 3YG

Proposed Elevations (2)

Ref: SD01/ 5005 -

Scale: 1:50 A1, 1:100 A3

Date: 21/06/2021