




EXISTING REAR ELEVATION
NORTH

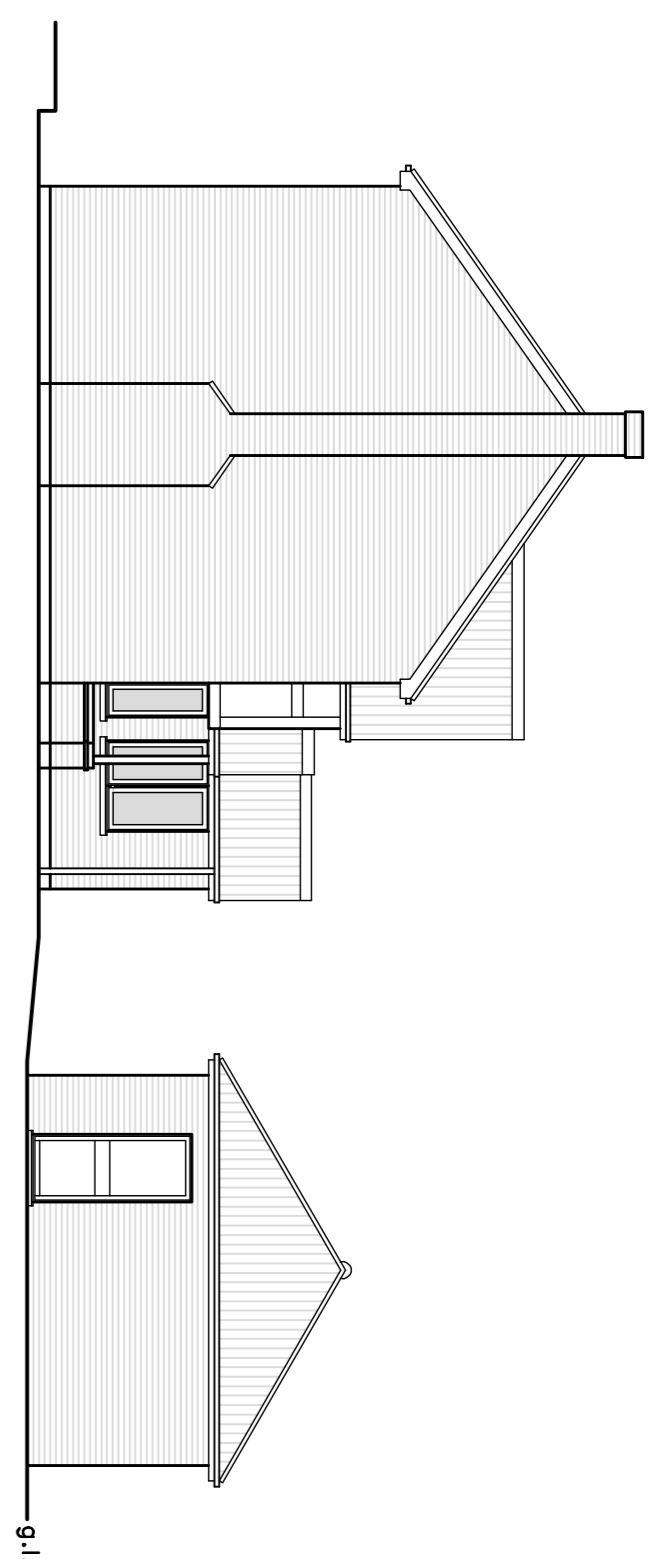


EXISTING SIDE ELEVATION
WEST

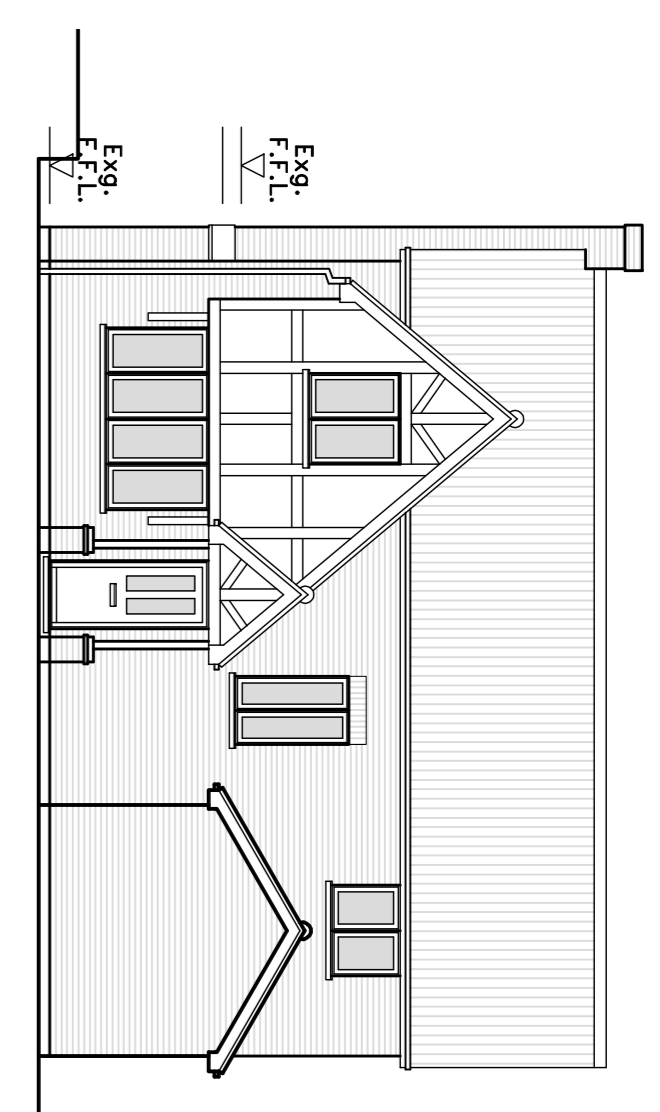


EXISTING FRONT ELEVATION
SOUTH
Shown without detached Garage

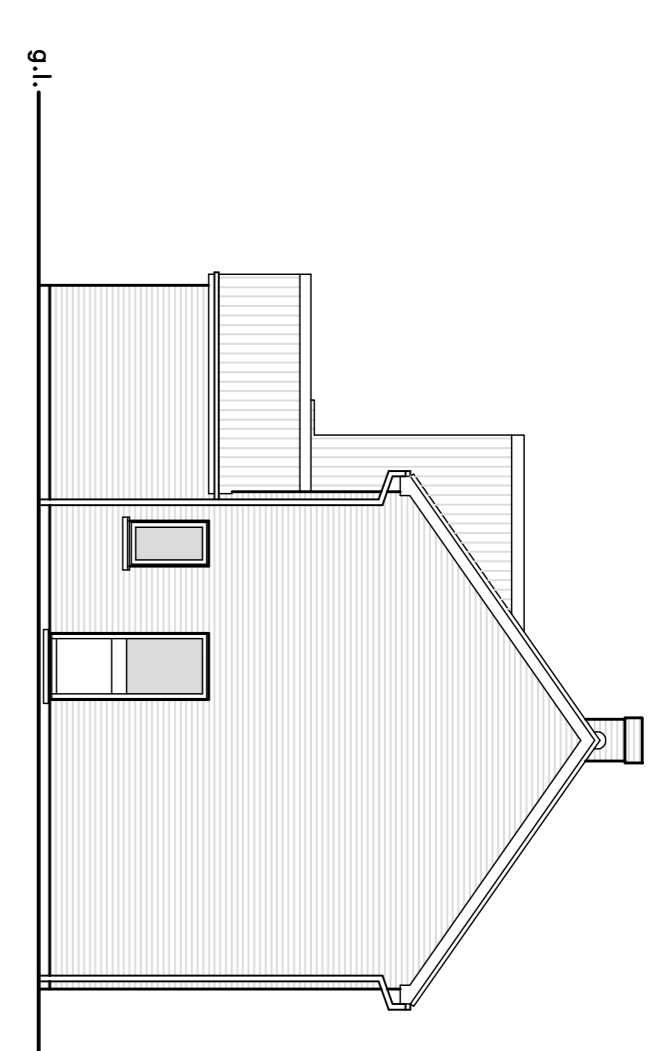


EXISTING SIDE ELEVATION
EAST

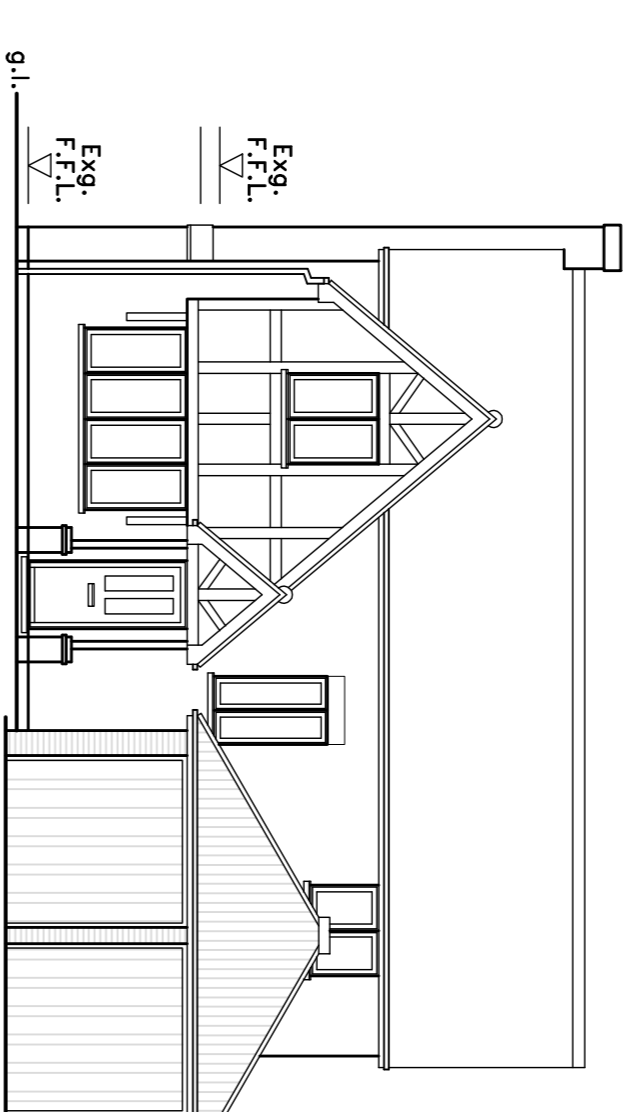


EXISTING FRONT ELEVATION
SOUTH

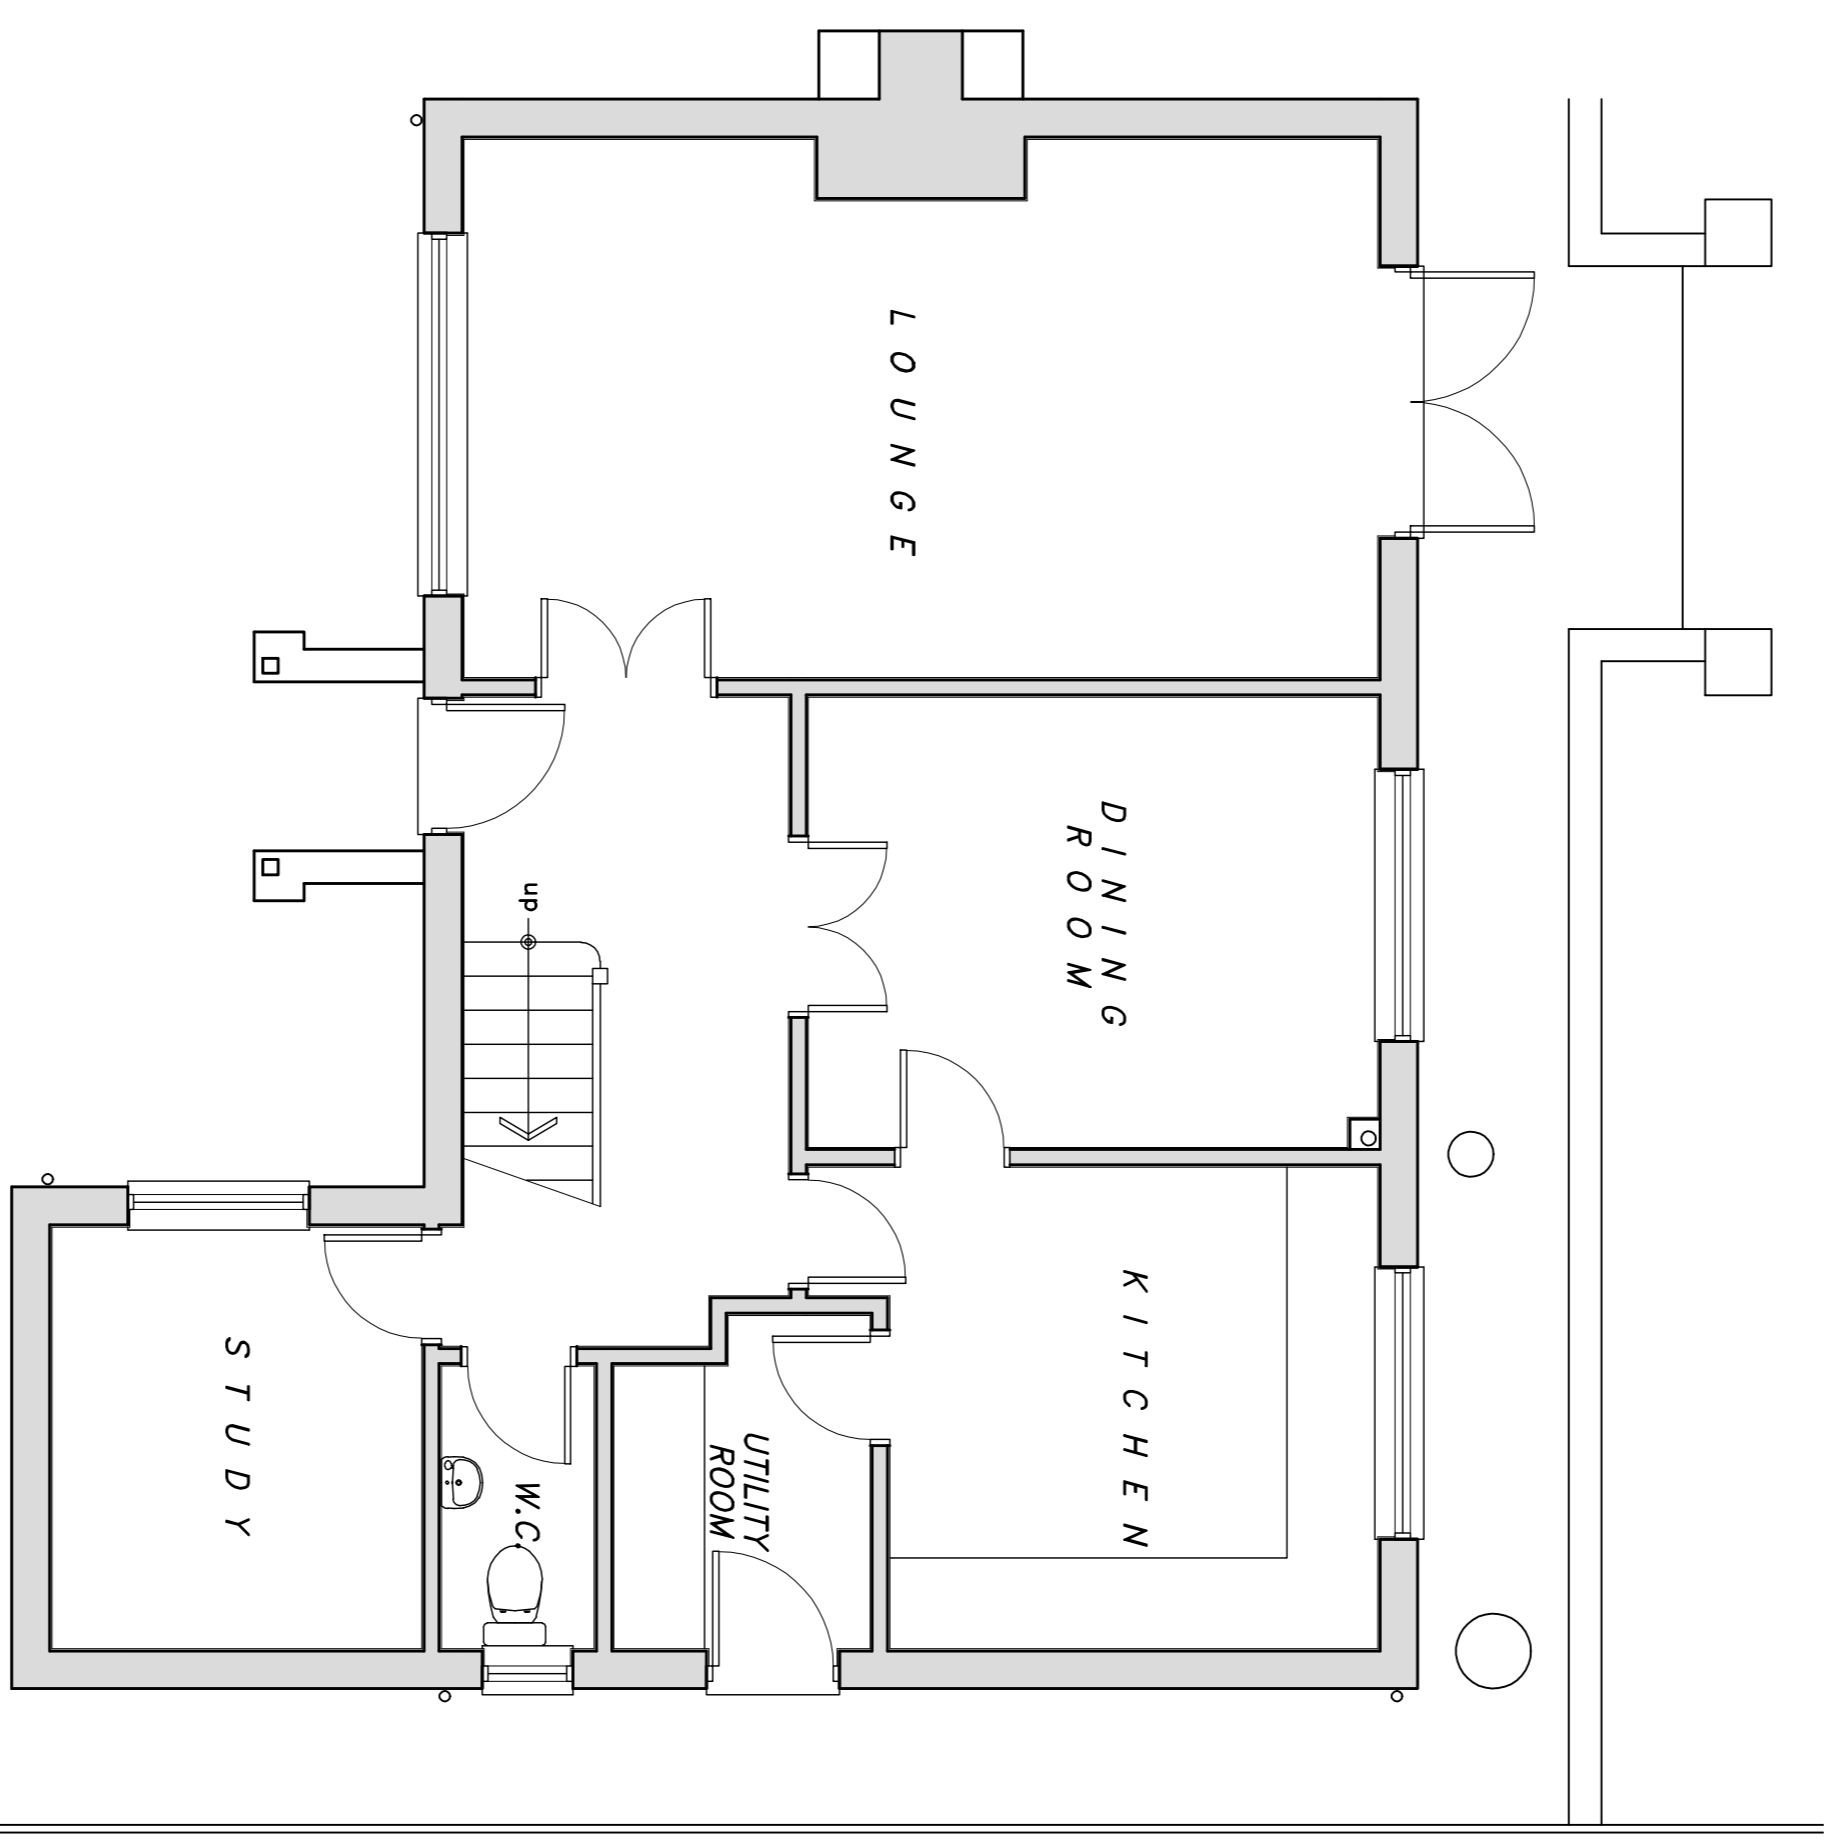

EXISTING GROUND FLOOR PLAN

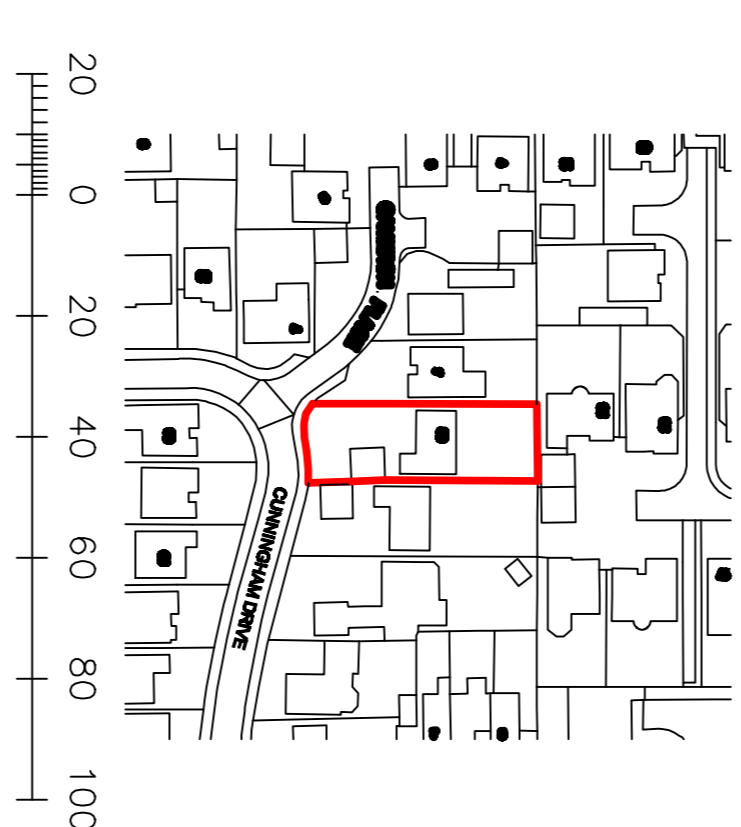

LOCATION PLAN
SCALED 1:1250
APPLICATION SITE OUTLINED IN RED

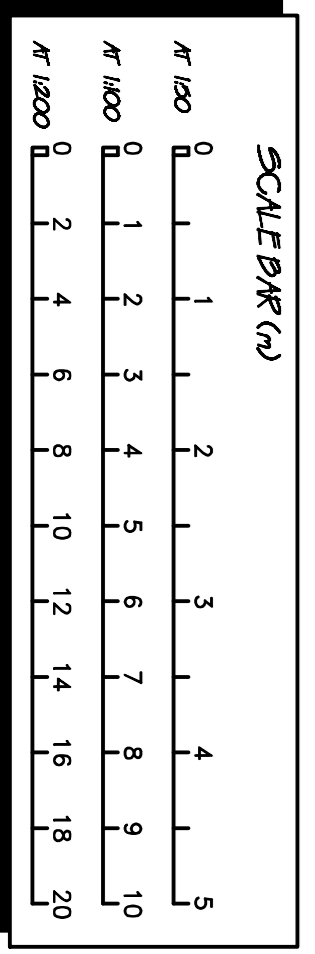

ROB PARISH
B.ENG (HONS)

DESIGN & PLANNING SERVICES
TEL: 07759 239490
Email: ropdesign@bt.com

MR & MRS BATTRUM
30 CUNNINGHAM DRIVE
WICKFORD
ESSEX

PROPOSAL: SINGLE STOREY REAR/FRONT EXTENSIONS & GARAGE CONVERSION

TITLE: EXG. FLOORPLANS & ELEVATIONS

DRAWN: RSP CHK: DATE: 19/05/21 REF:

No.: 20-054-PP-01 SCALE: 1:50, 1:100 @ A1 ISS: 02

REVISIONS:

NO	DATE	SITE LOCATION PLAN/ISSUED	DESCRIPTION
02	20/05/21		
ISS			