

ELEV 4 NORTH

ELEV 4 NORTH

DO NOT SCALE

All dimensions in Millimetres
unless specified otherwise and
subject to verification on site

ELEV 5 SOUTH COURT

ELEV 5 SOUTH COURT

ELEV 6 NORTH COURT

ELEV 6 NORTH COURT

PLANNING

REV E - 16.06.21 - Planning
REV D - 08.06.21 - Planning
REV C - 01.05.21 - Pool enlarged, spa added.
REV B - 29.04.21 - Minor layout amends
REV A - 02.04.21 - Layout amends



GREEN BANK
STATION ROAD
WHITWELL

EXTENSIONS AND
ALTERATIONS
PROPOSED GF PLAN

CHRIS CARR
ARCHITECT

Orchard Farm, Gouthland,
Whitby, YO22 5JX
Tel: (01947) 896051
email: chris@cca-arch.co.uk

Scale.	1:100	Drawn.	
Date.	29.03.2021	Ref. No.	20.137
DWG. No.	P 11	Rev.	E
This drawing and the copyright is the Architects property and maybe used or reproduced only by agreement. All Dimensions in Millimetres Unless specified otherwise and subject to verification on site. © This drawing is copyright protected 2019			

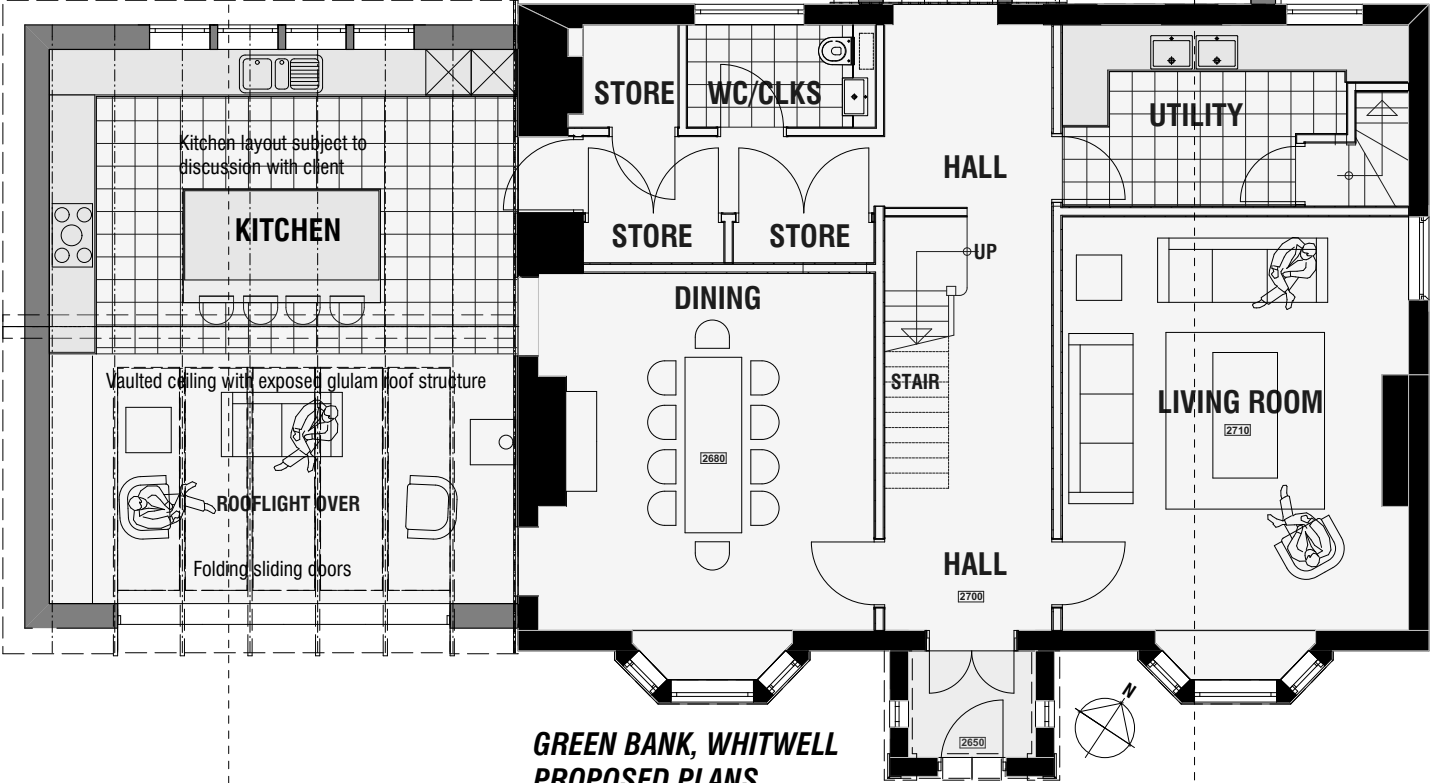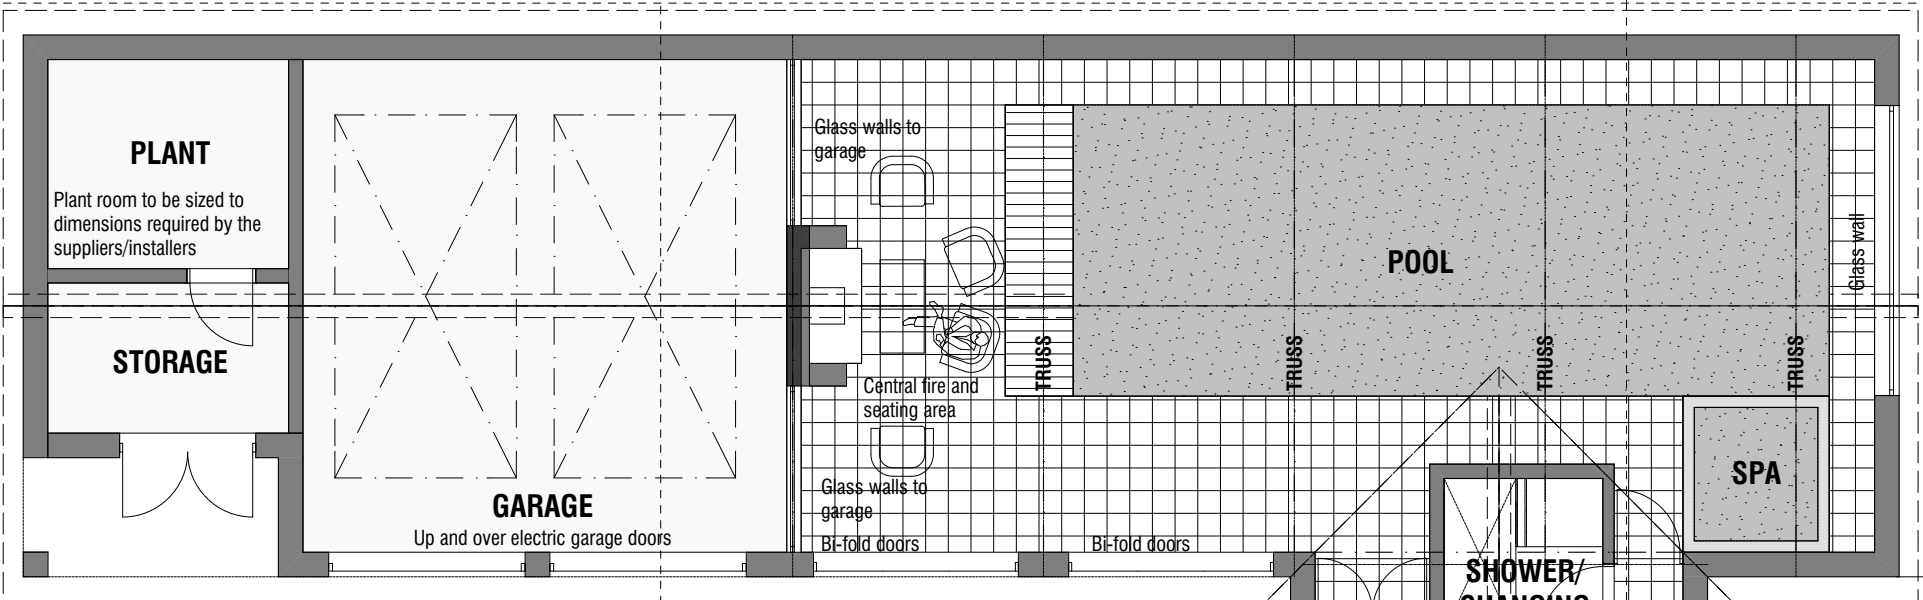

GREEN BANK, WHITWELL
PROPOSED PLANS
GROUND FLOOR PLAN

0.0m 1.0m 5.0m

ELEV 1 SOUTH

ELEV 1 SOUTH