

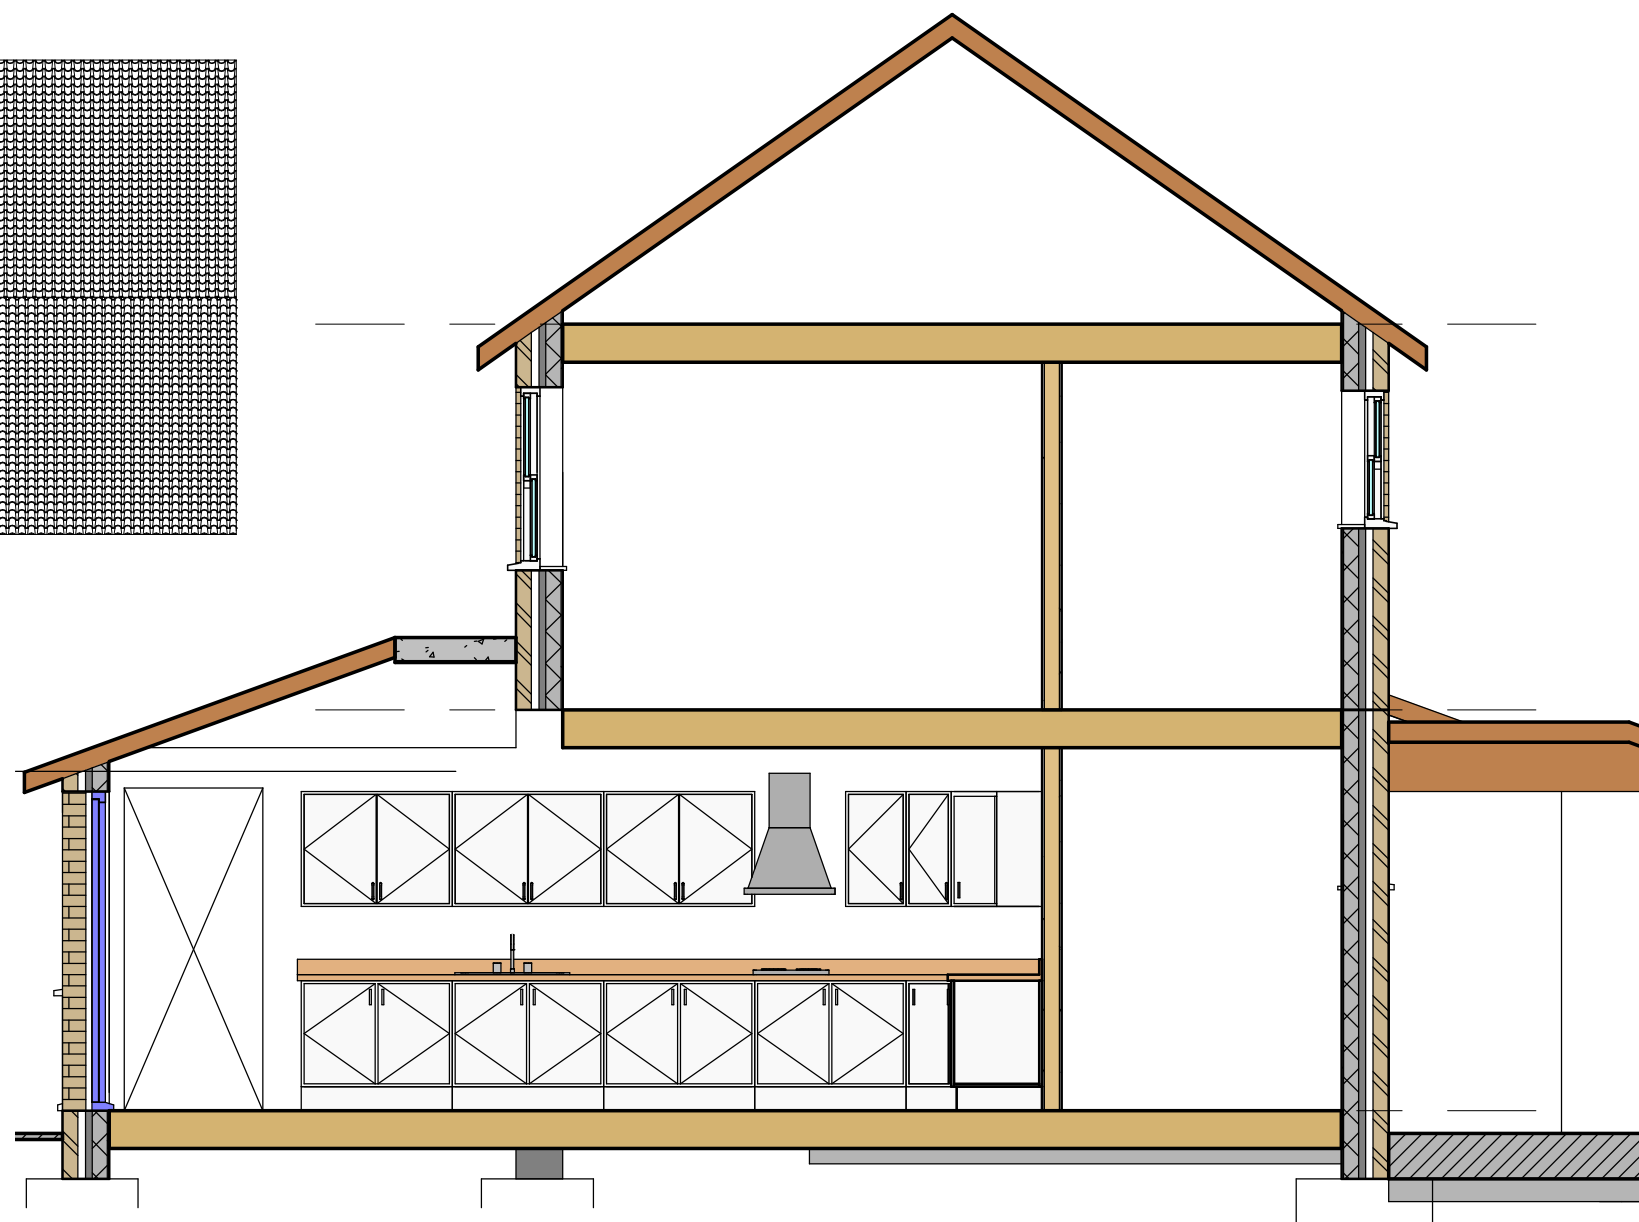


ROOF
1 : 100

 

Section 1
1 : 50

 

PROJECT TITLE

**REAR EXTENSION TO
12 FARM CLOSE
SUTTON, SURREY. SM2 5HZ**

DRAWING TITLE

**PROPOSED ROOF PLANS &
SECTIONS**

NEMA DESIGNS LTD

email - info@nemadesigns.co.uk

SCALE

1:50@A3

DATE

MAY '21

DRAWING No.

PL08