



- General Notes**
1. This drawing forms part of the Planning Application submission pack.
  2. All dimensions are in millimetres unless otherwise stated.
  3. Do not scale, if in doubt ask.
  4. Dimensions are indicative only.
  5. Main contractor to be responsible that all operatives work from stamped approved building warrant drawings and to be read in conjunction with any relevant engineer's documents / details.
  6. Contractor not to deviate from the approved drawings without informing the author of the drawings or the building control department.
  7. All liability ends on the receipt of a decision from the building control department.

All proposed works highlighted in BLUE.

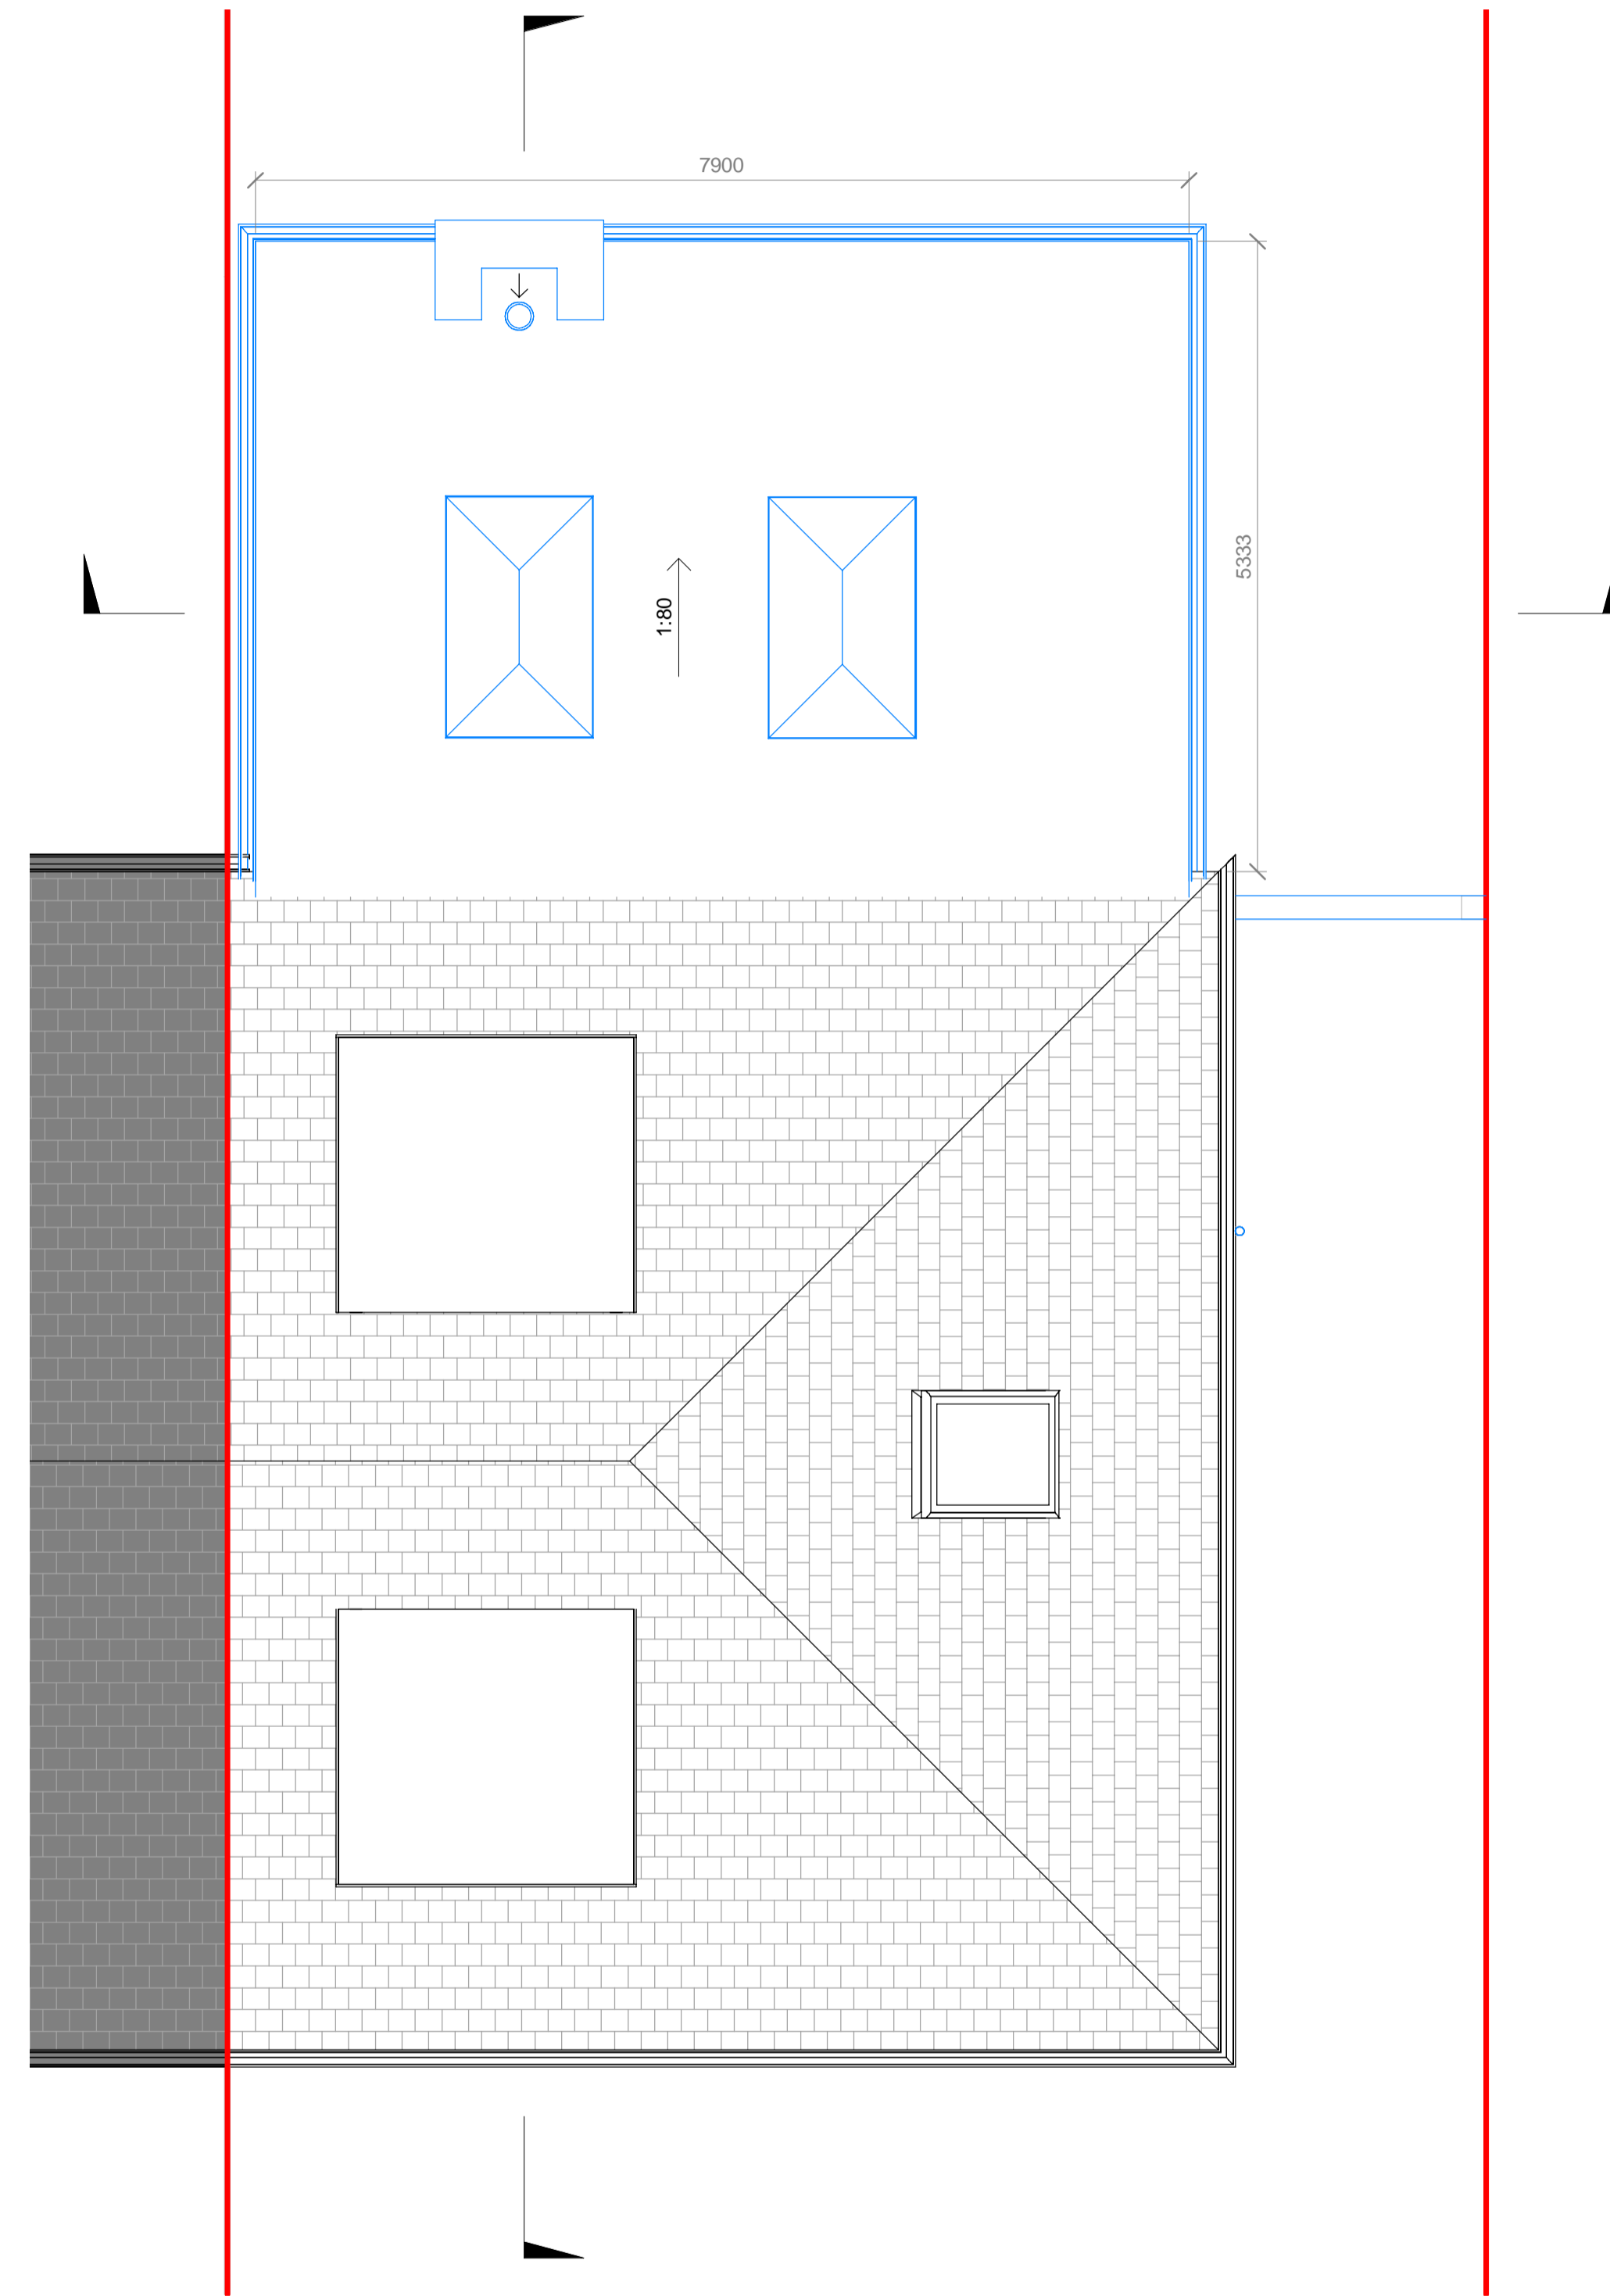

**Proposed Roof Plan**  
1 : 50

Rev	Date	Drawn	Description
A	11/06/21	CA	Planning Application Issue

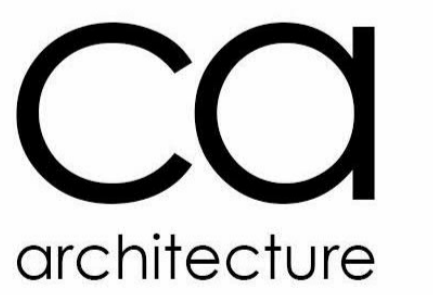

**Client**  
Mrs A Ramsay

**Address**  
385 Glasgow Road  
Ralston  
Paisley  
PA1 3BB

**Title**  
Rear Extension  
Proposed Roof Plan

Scale (@ A1)	Status	Rev
1 : 50	PLA	A

**Drawing Number**  
CAA - 210330 - DR - A - 3500

