



X79 External Plant Elevation 3  
Scale: 1 : 50

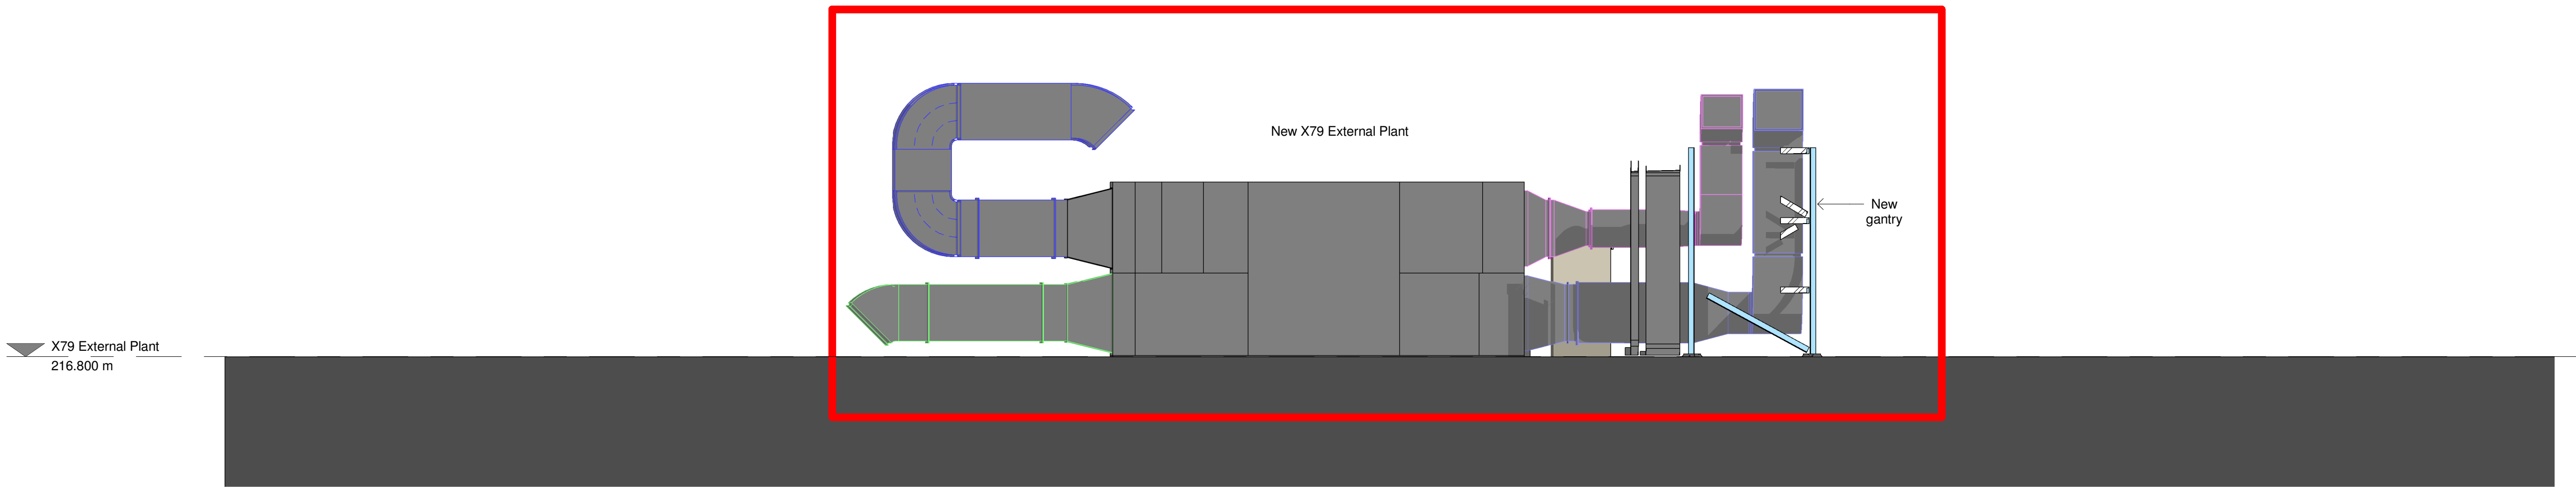

X79 External Plant Elevation 4  
Scale: 1 : 50



Key Site Plan

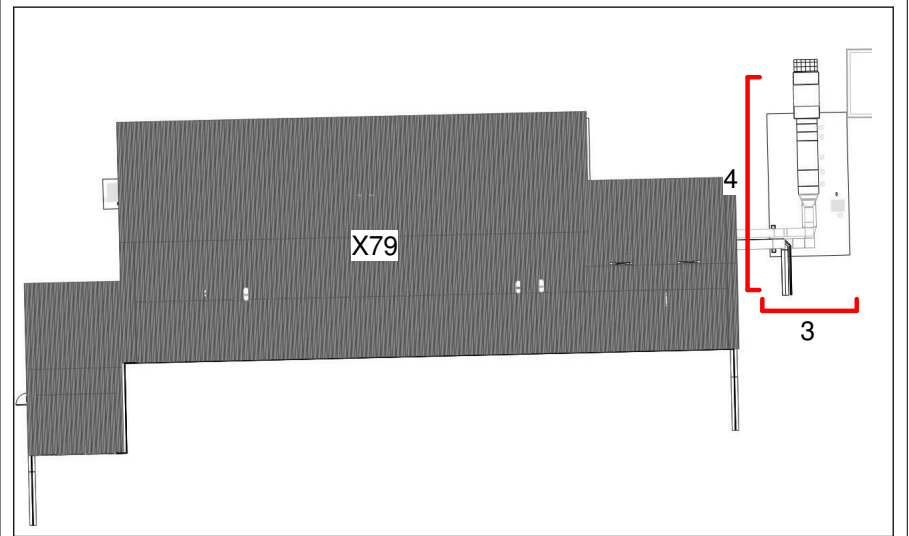

X79 Key plan  
Scale: 1 : 2000

P1	30/04/21	Issue for Planning Application	PG	PC	GM
Revision	Date	Description	Drawn	Checked	Approver

**QINETIQ**

Project  
Fort Halstead - Redevelopment Phase 2

Title  
X79 External Plant Elevations Sheet 2

Scale	As indicated (when plotted @ A1)	Drawn	PG	Checked	PC	Approved	GM
Model Ref.	Date	30/04/21	Date	30/04/21	Date	30/04/21	

**BakerHicks.**

BakerHicks HQ  
One Warwick Technology Park  
Gallows Hill  
Warwick  
CV34 6YL  
T. +44 (0)1926 567800  
www.bakerhicks.com

© Copyright

Sheet number  
-BHK-X79-ZZ-DR-A-0052

Project number	30002236	Suitability	S2	Revision	P1
----------------	----------	-------------	----	----------	----

