



**X48 External Plant Elevation 1**  
Scale: 1 : 50



**X48 External Plant Elevation 2**  
Scale: 1 : 50

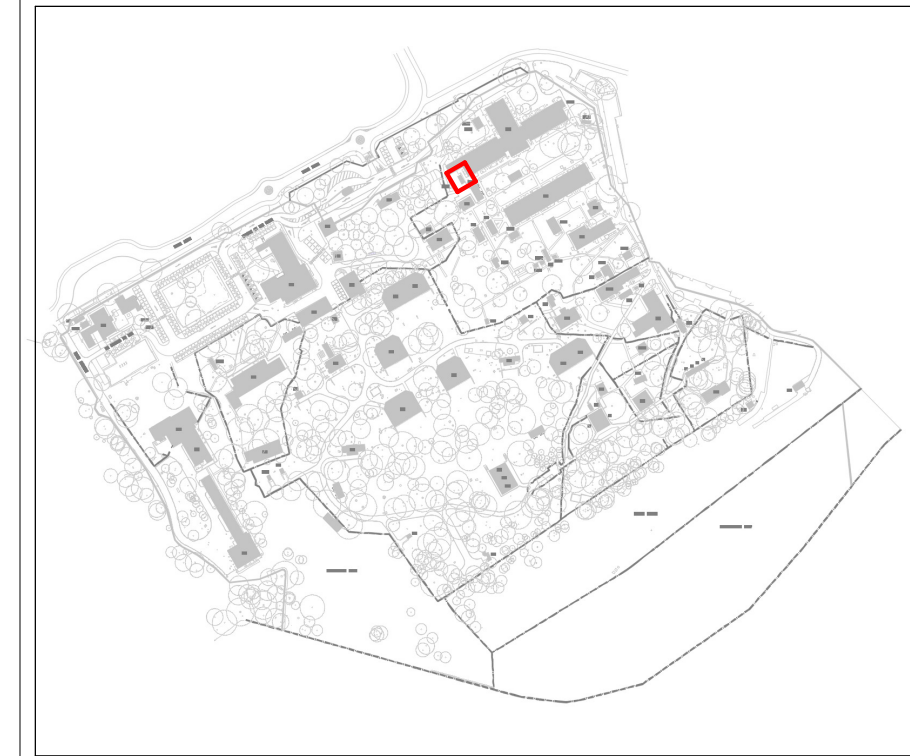

**Key Site Plan**

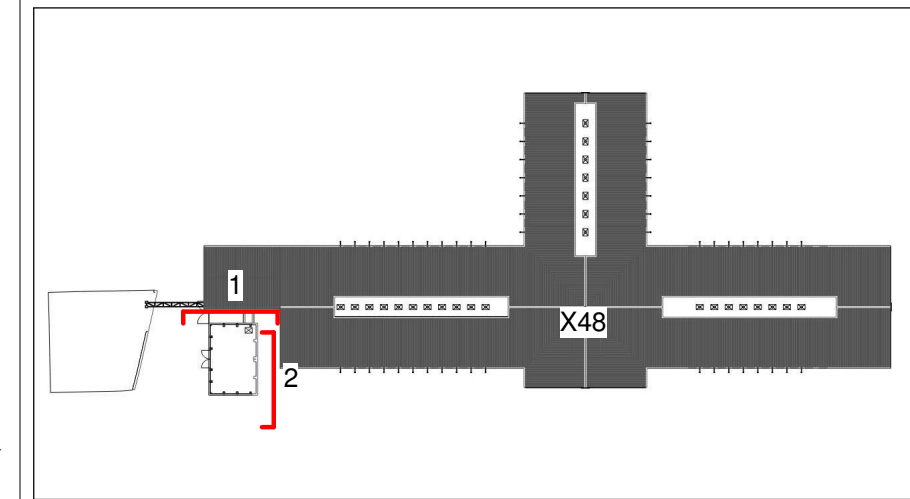

**X48 Key plan**

P1	30/04/21	Issue for Planning Application	PG	PC	GM
Revision	Date	Description	Drawn	Checked	Approver

**QINETIQ**

Project  
Fort Halstead - Redevelopment Phase 2

Title  
X48 Proposed External Plant Elevations Sheet 1

Scale	As indicated (when plotted @ A1)	Drawn	PG	Checked	PC	Approved	GM
Model Ref.	Date	30/04/21	Date	30/04/21	Date	30/04/21	

**BakerHicks.**

BakerHicks HQ  
One Warwick Technology Park  
Galloway Hill  
Warwick  
CV34 6YL  
T. +44 (0)1926 567800  
www.bakerhicks.com

© Copyright

Sheet number	-BHK-X48-ZZ-DR-A-0042		
Project number	30002236	Suitability	Revision
		S2	P1

