


Typical 20ft ISO container proposed for siting on the X51 slab

0 100
This drawing may have been reduced original scale : 100mm

Reference Drawings Legend Notes

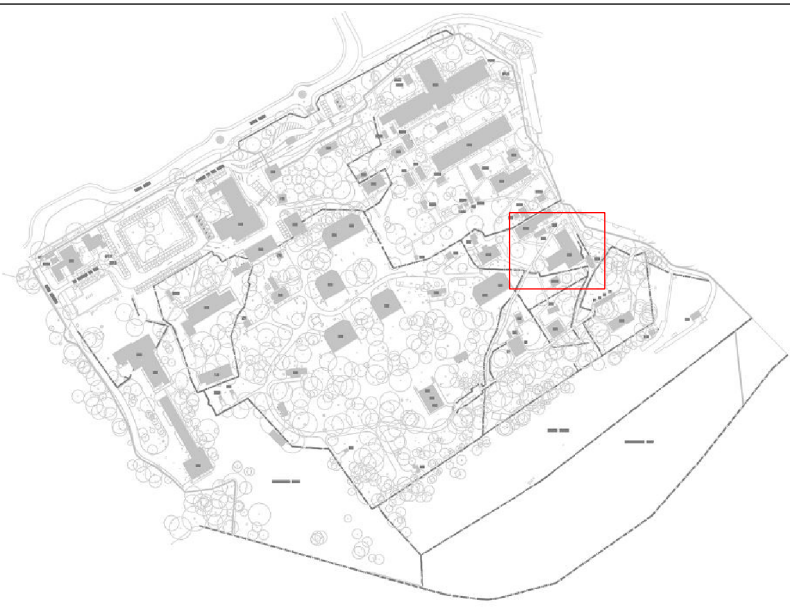

Key Plan

X51 building to be demolished, leaving the floor slab to act as a base for supporting storage containers



X51 Existing Floor Plan



X51 Proposed Floor Plan

0m 2m 10m 20m
1:250 SCALE BAR

ISSUED FOR PLANNING APPLICATION			
P1	Description	Drawn	PC
Revision		Date	30/04/21
		Checked	PC
		Approved	GM

QINETIQ

Project
Fort Halstead - Redevelopment Phase 2

Title
X51 Existing & Proposed Ground Floor Plan

Scale 1:250 (when plotted @ A1)	Drawn PG	Checked PC	Approved GM
	Date 30/04/21	Date 30/04/21	Date 30/04/21
CAD Ref			

BakerHicks

BakerHicks
One Warwick Technology Park
Gallows Hill
Warwick
CV34 6YL
T. +44 (0)1926 567800
www.bakerhicks.com

© Copyright

Project number 30002236	Drawing number BHK-51-ZZ-DR-A-0090	Revision P1
----------------------------	---------------------------------------	----------------