



X79 External Plant Elevation 1
Scale: 1 : 50

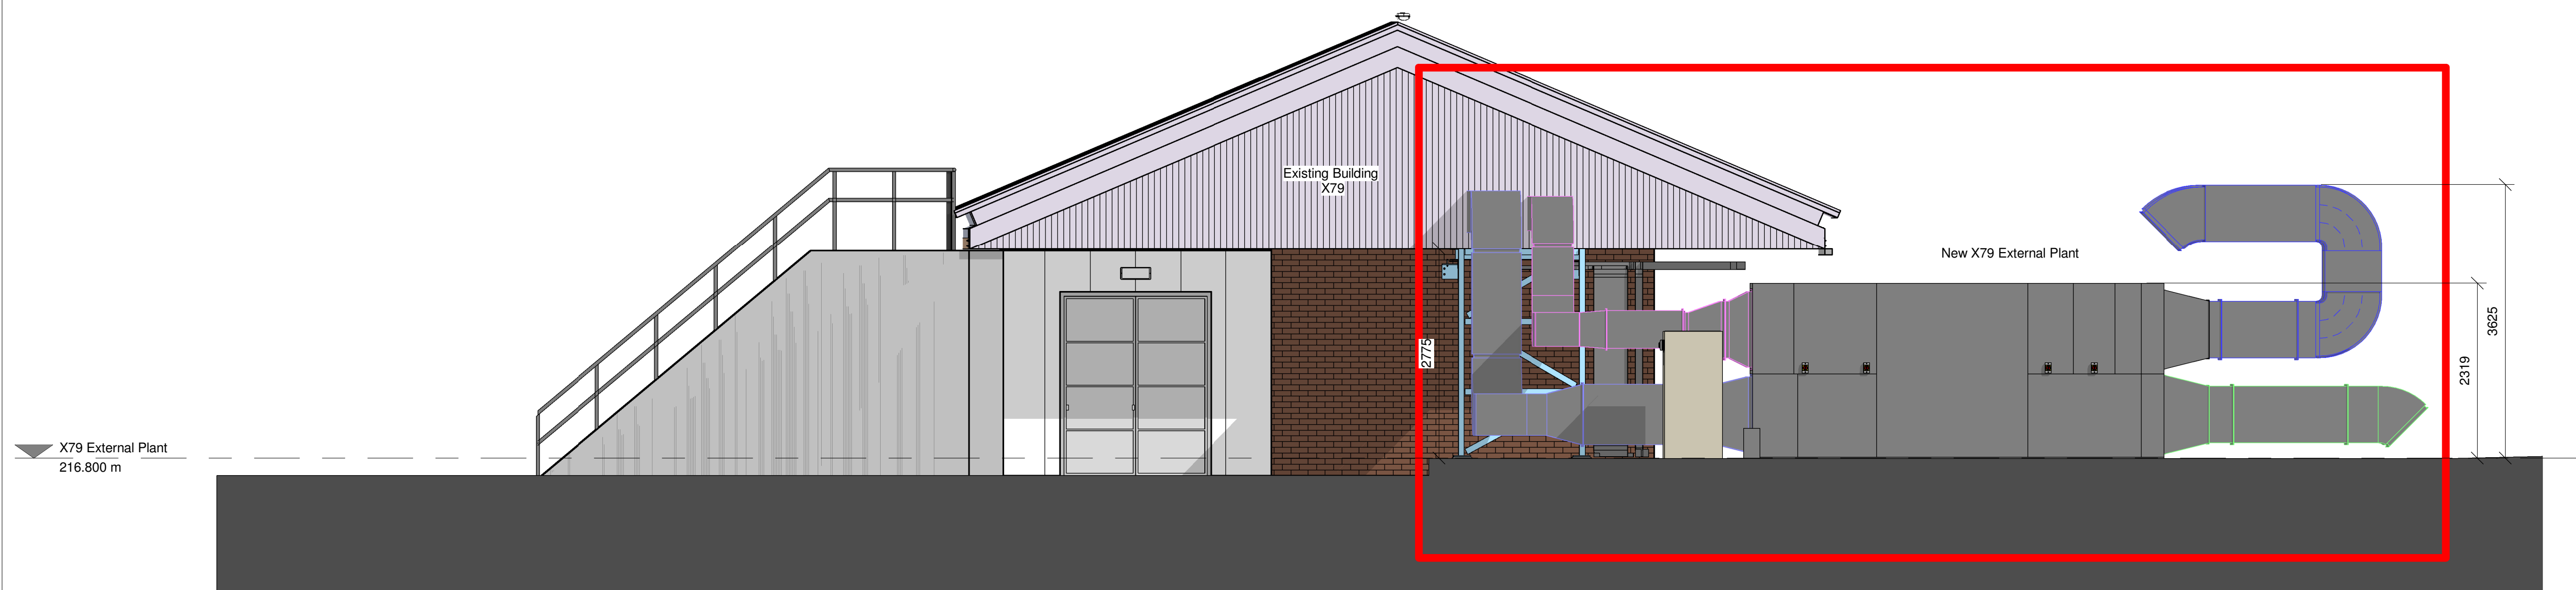

X79 External Plant Elevation 2
Scale: 1 : 50



Key Site Plan

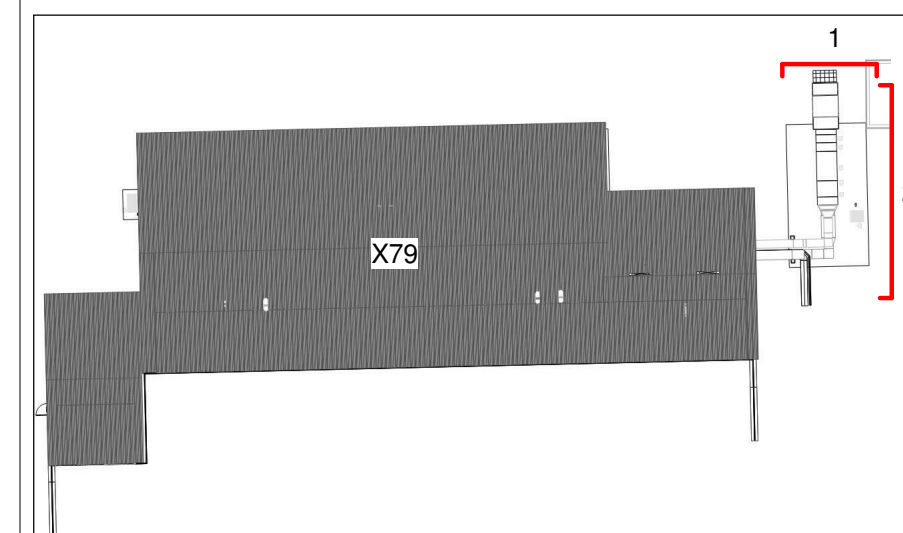

X79 Key plan
Scale: 1 : 2000

P1	30/04/21	Issue for Planning Application	PG	PC	GM
Revision	Date	Description	Drawn	Checked	Approver

QINETIQ

Project
Fort Halstead - Redevelopment Phase 2

Title
X79 External Plant Elevations Sheet 1

Scale	As indicated	Drawn	PG	Checked	PC	Approved	GM
(when plotted @ A1)	Date	30/04/21	Date	30/04/21	Date	30/04/21	
Model Ref.							

BakerHicks.

BakerHicks HQ
One Warwick Technology Park
Gallows Hill
Warwick
CV34 6YL
T: +44 (0)1926 567800
www.bakerhicks.com

© Copyright

Sheet number	-BHK-X79-ZZ-DR-A-0051		
Project number	30002236	Suitability	Revision
		S2	P1