






Entrance 3D View

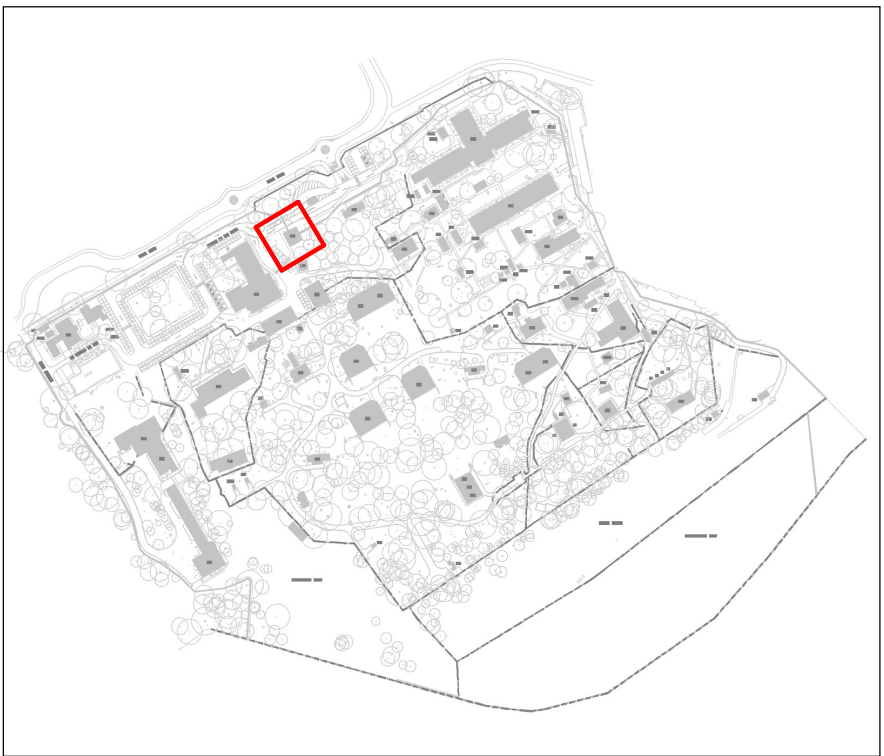

Key Site Plan

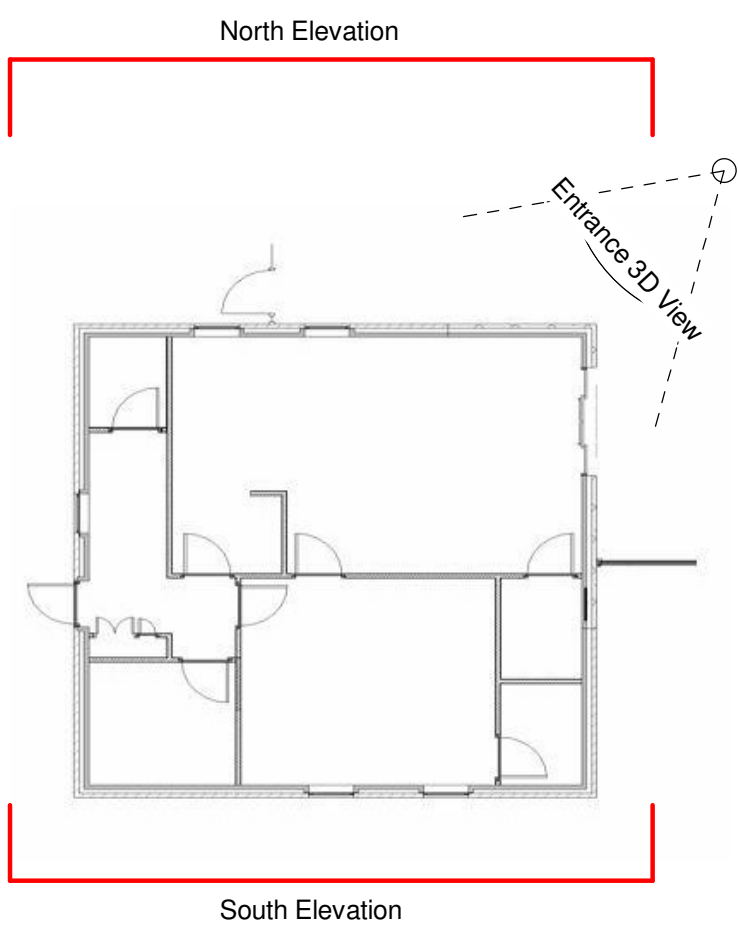


Key Plan

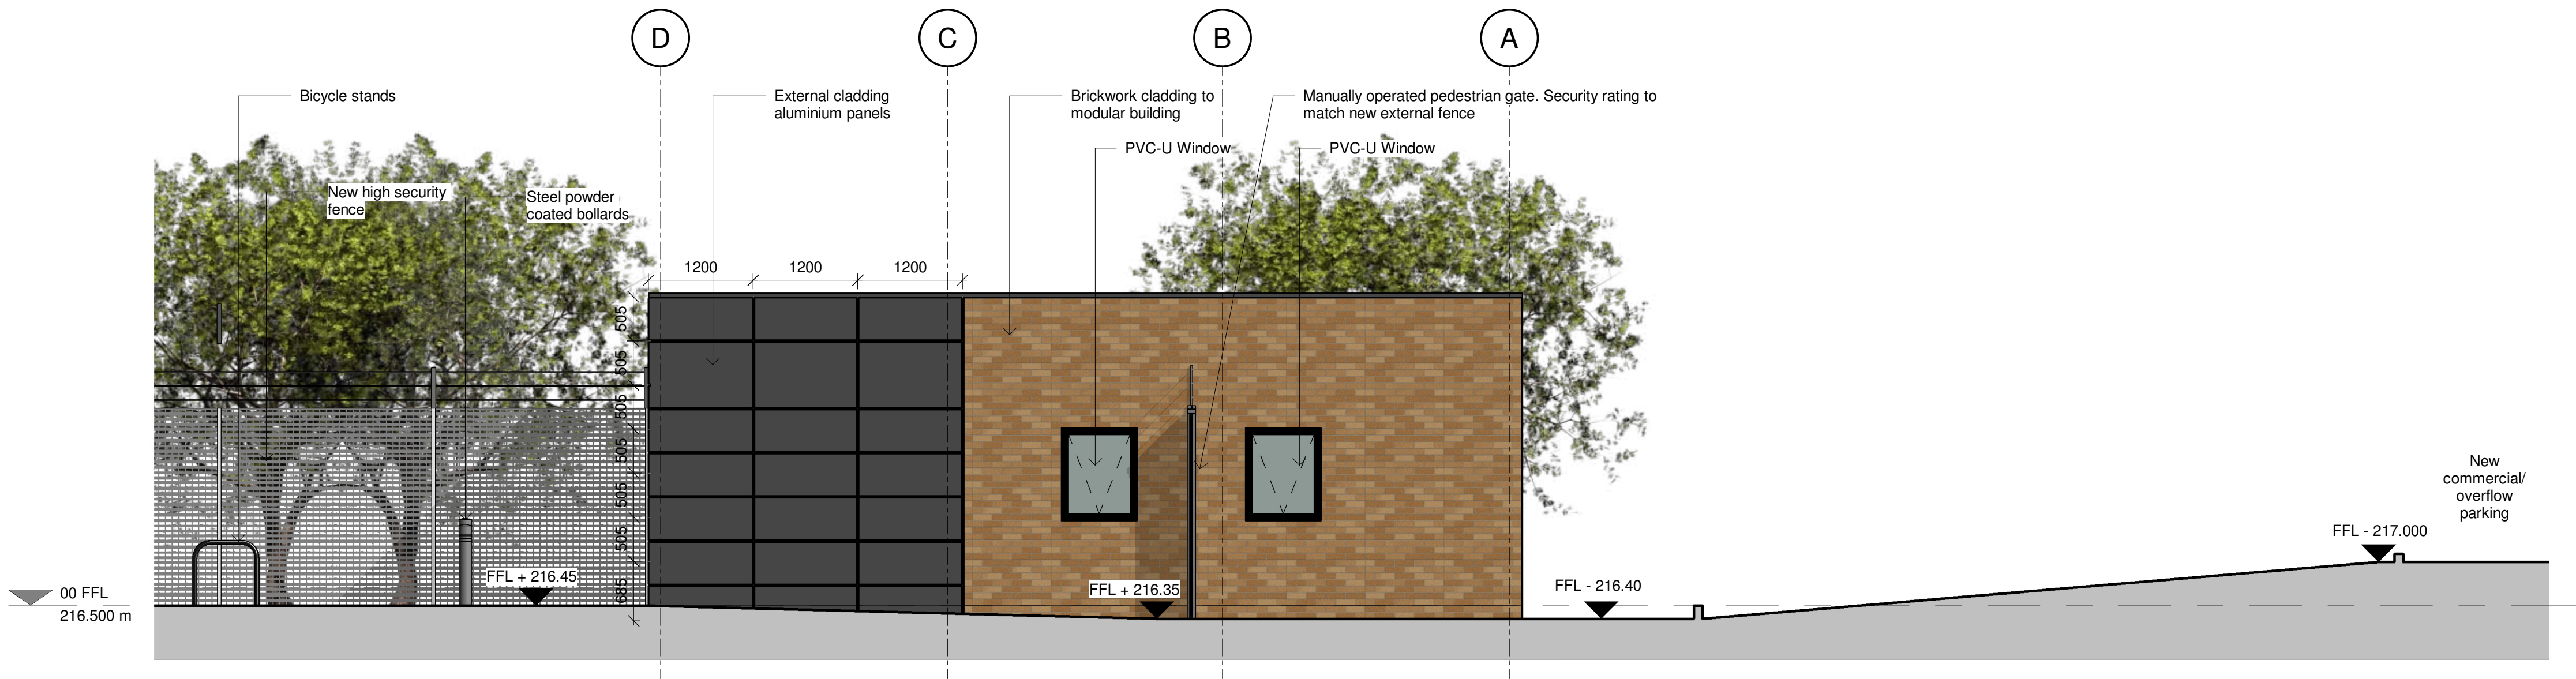


North Elevation

Scale: 1 : 50

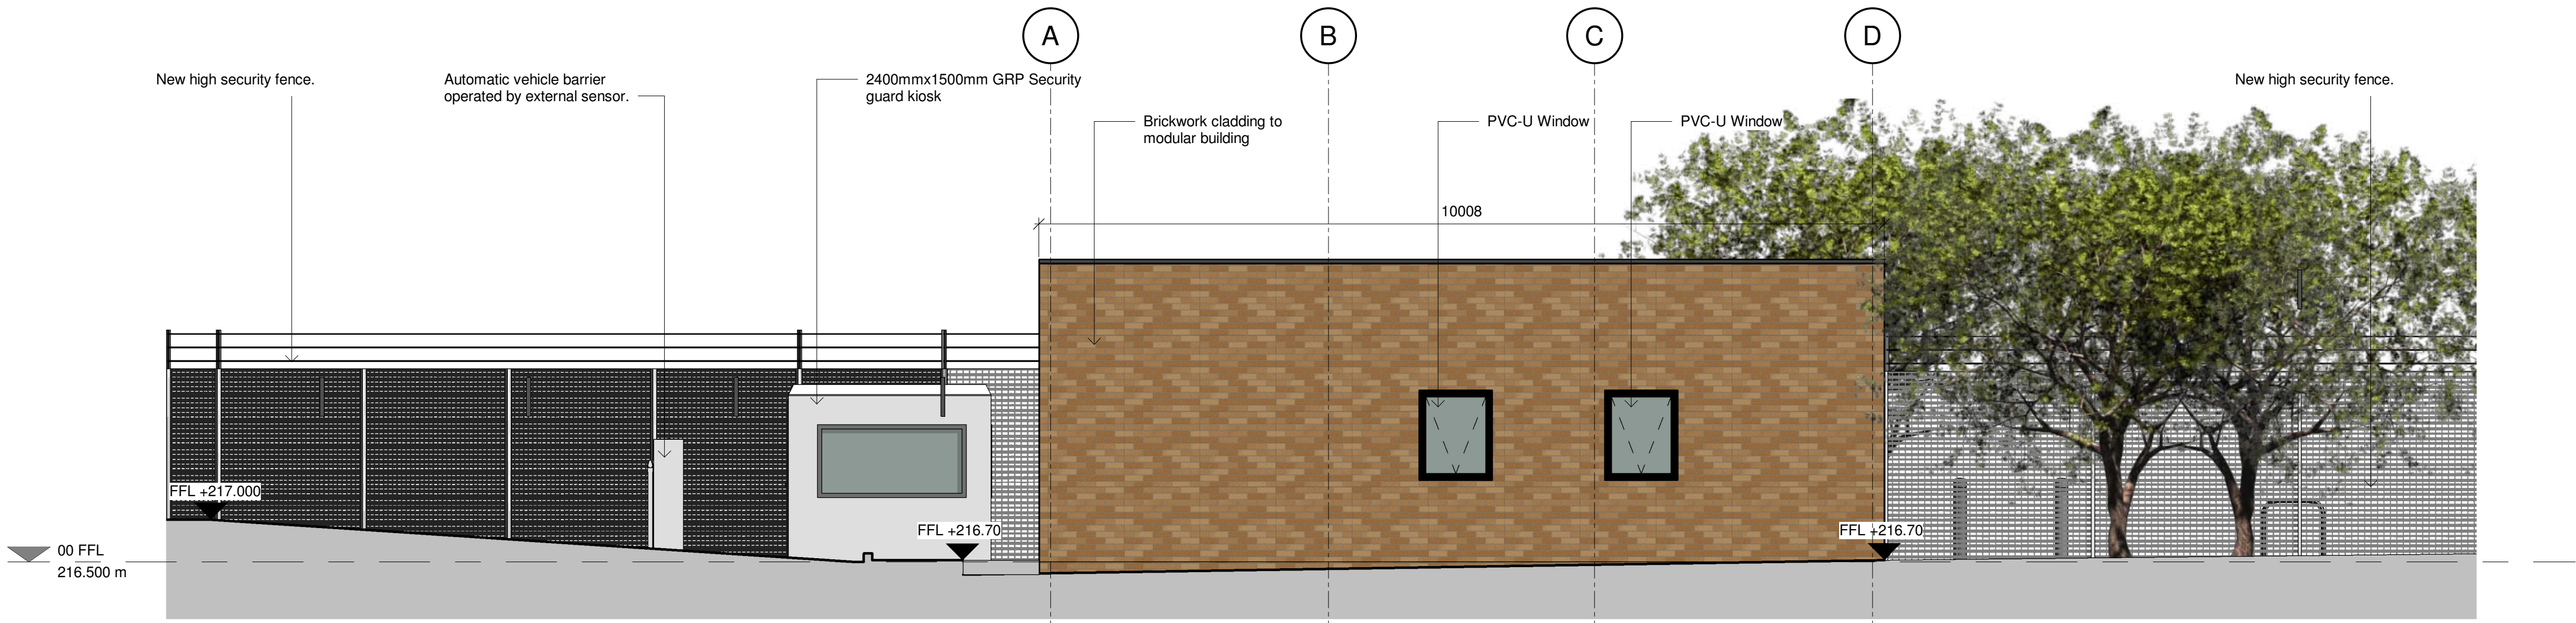

South Elevation

Scale: 1 : 50

 

P1	30/04/21	Issued for Planning Application	PG	PC	GM
Revision	Date	Description	Drawn	Checked	Approver

# QINETIQ

Project  
Fort Halstead - Redevelopment Phase 2

Title  
X83 Proposed Elevations Sheet 2

Scale	As indicated (when plotted @ A1)	Drawn	PG	Checked	PC	Approved	GM
Model Ref.	Date	30/04/21	Date	30/04/21	Date	30/04/21	

## BakerHicks.

BakerHicks HQ  
One Warwick Technology Park  
Gallows Hill  
Warwick  
CV34 6YL  
T. +44 (0)1926 567800  
www.bakerhicks.com

© Copyright

Sheet number  
BHK-83-ZZ-DR-A-0032

Project number	Suitability	Revision
30002236	S2	P1