
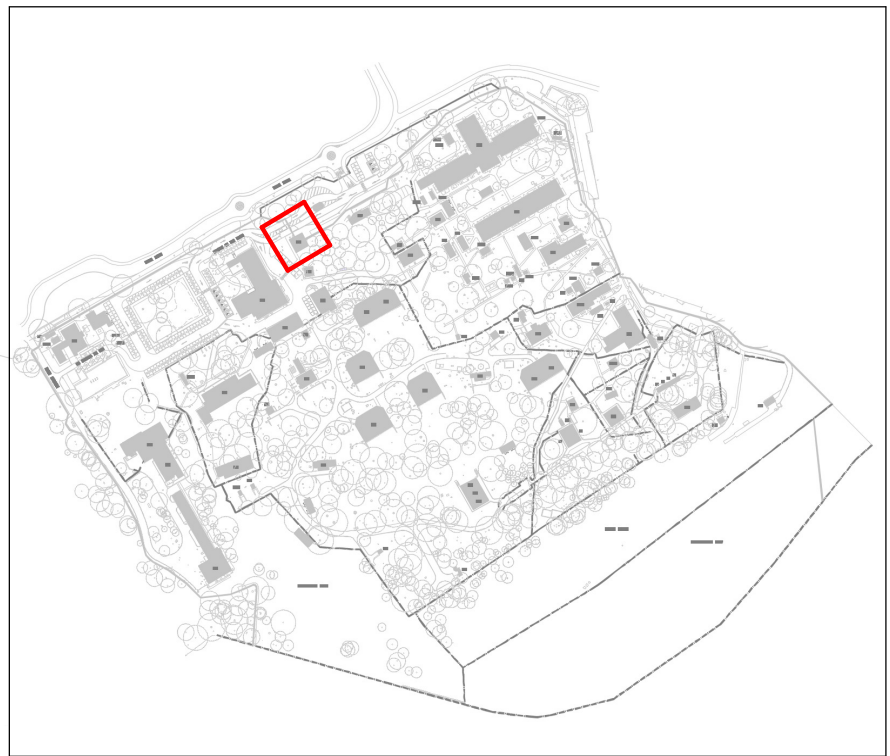


Ground Floor plan

Scale: 1 : 50

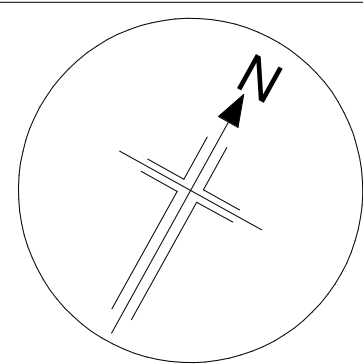

Key Site Plan

P1	30/04/21	Issued for Planning Application	PG	PC	GM
Revision	Date	Description	Drawn	Checked	Approver

QINETIQ

Project
Fort Halstead - Redevelopment Phase 2

Title
X83 General Arrangement Ground Floor plan

Scale	As indicated	Drawn	PG	Checked	PC	Approved	GM
(when plotted @ A1)	Date	30/04/21	Date	30/04/21	Date	30/04/21	
Model Ref.							

BakerHicks.

BakerHicks HQ
One Warwick Technology Park
Gallows Hill
Warwick
CV34 5YL
T. +44 (0)1926 567800
www.bakerhicks.com

© Copyright

Sheet number
BHK-83-GF-DR-A-0030

Project number	Suitability	Revision
30002236	S2	P1