




**X23 External Plant Elevation 1**  
Scale: 1 : 50

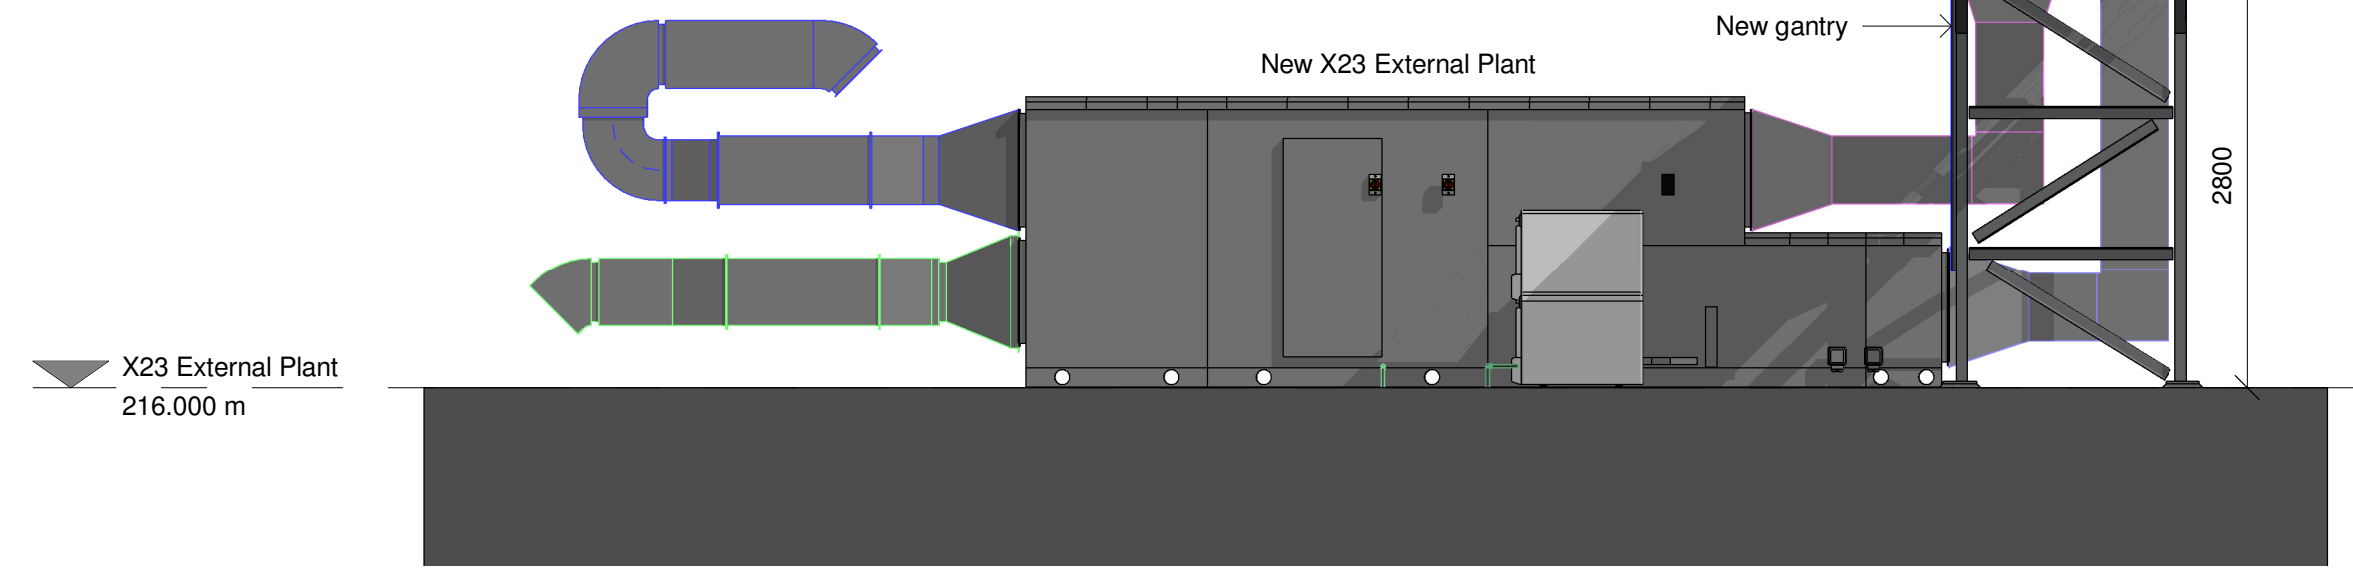


**X23 External Plant Elevation 4**  
Scale: 1 : 50

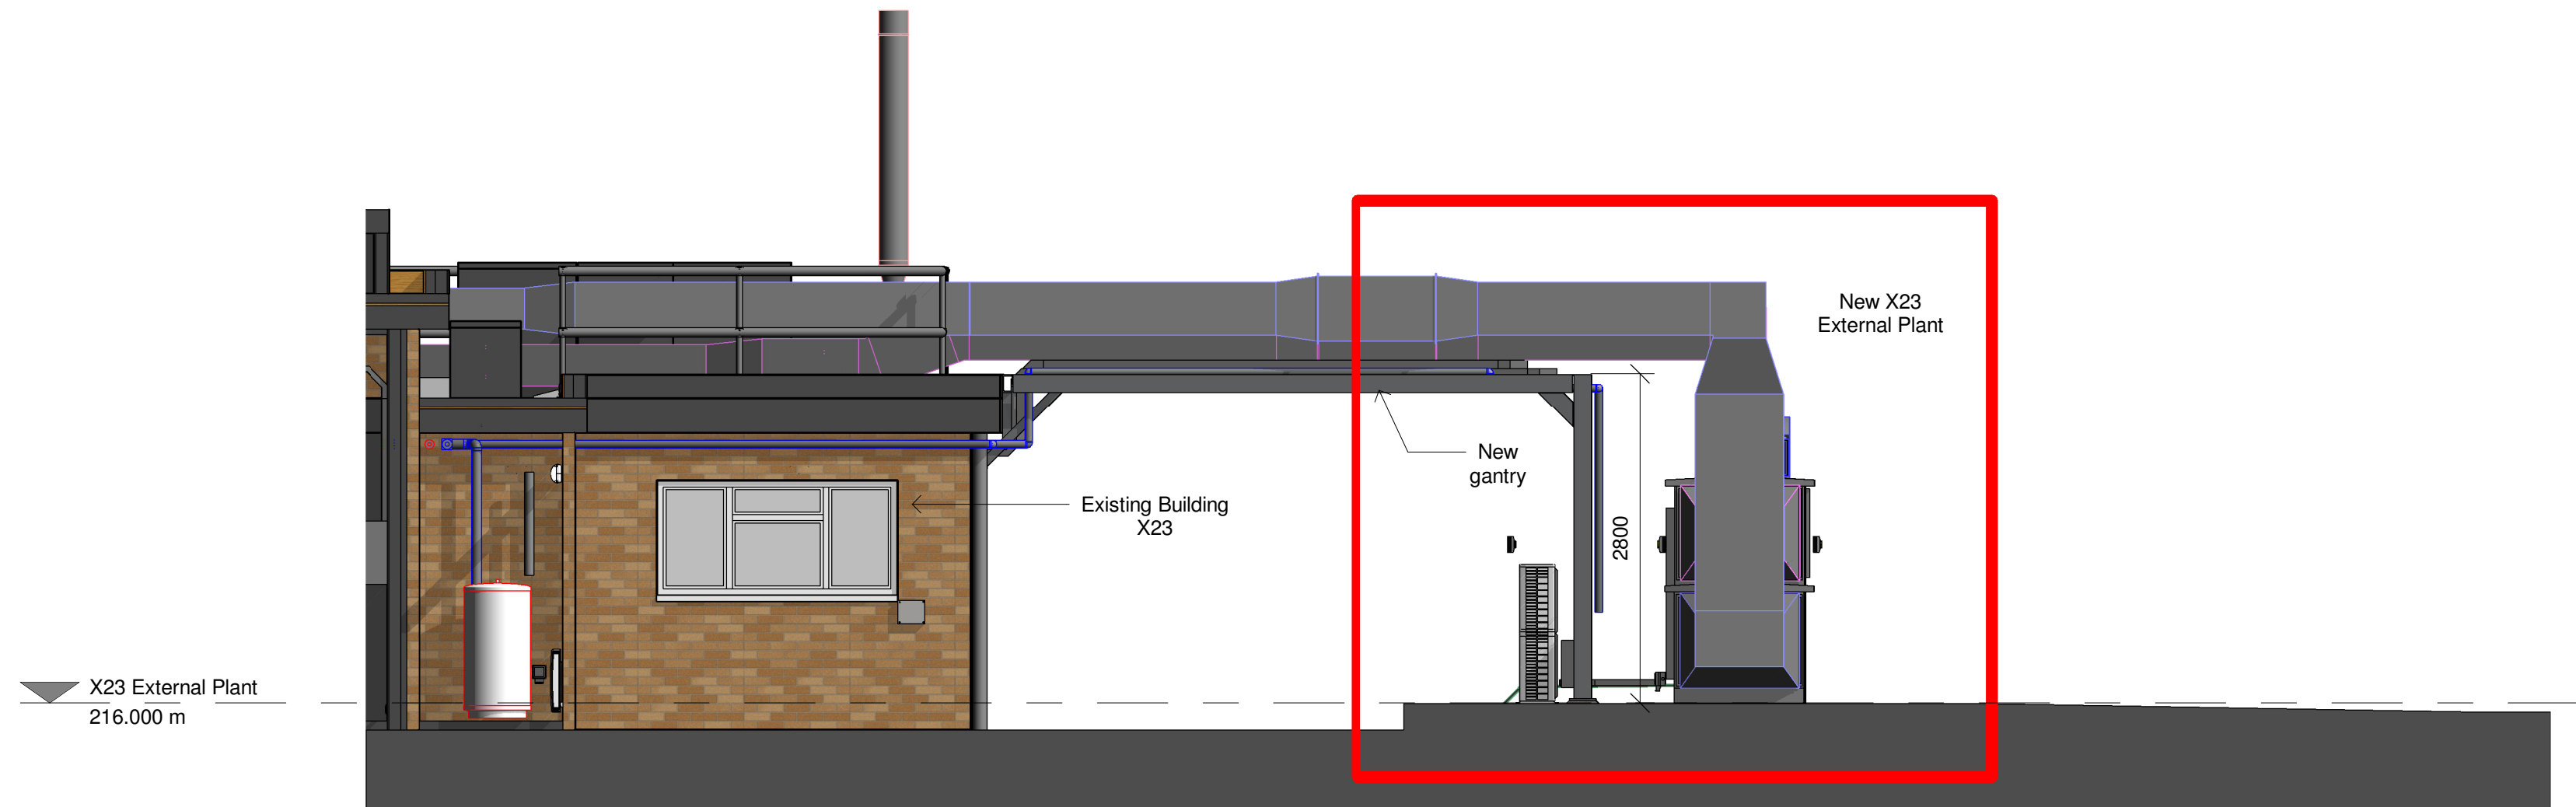


**X23 External Plant Elevation 2**  
Scale: 1 : 50

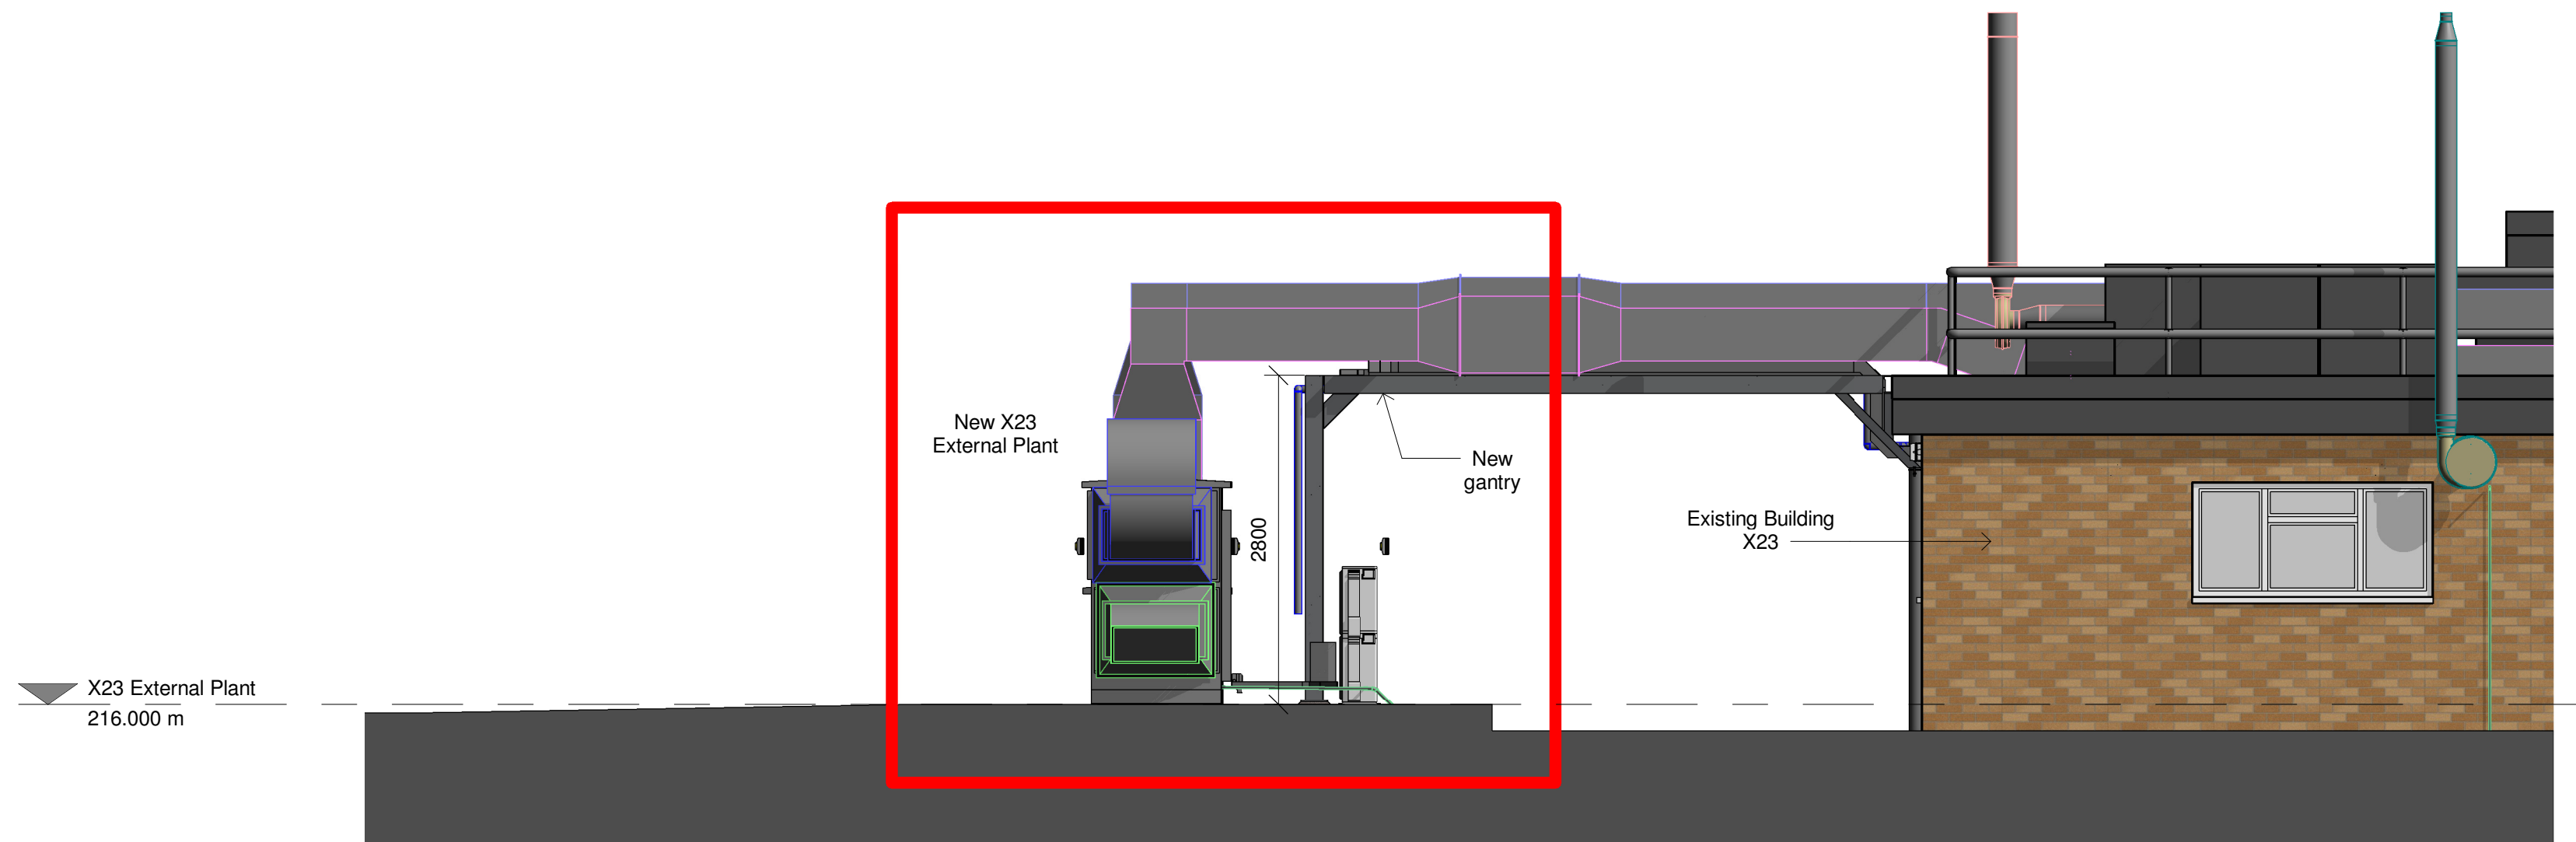

**X23 External Plant Elevation 3**  
Scale: 1 : 50

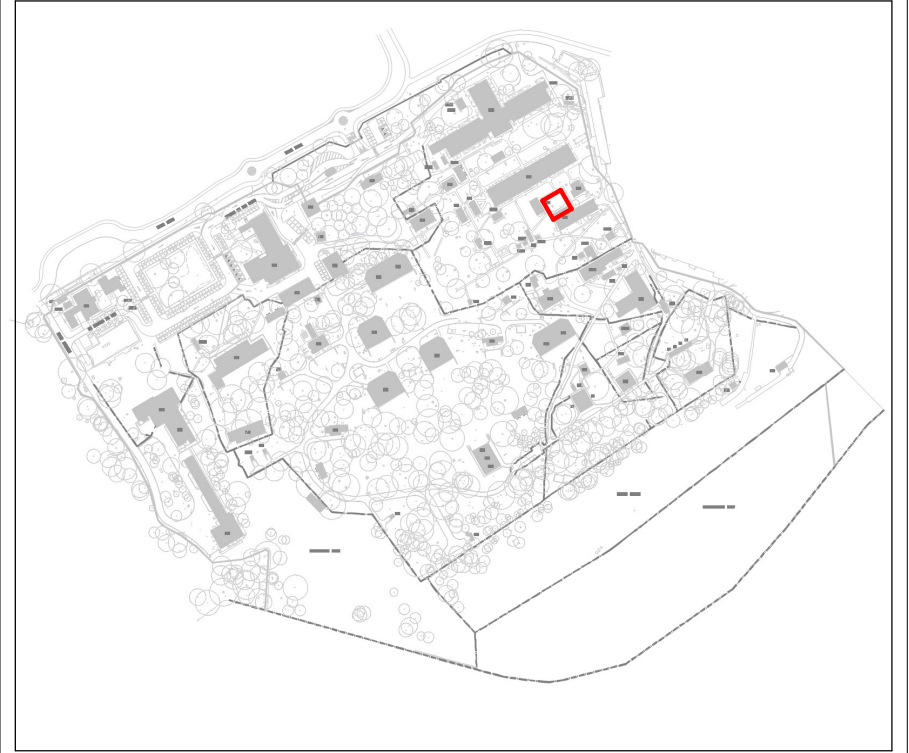

**Key Site Plan**

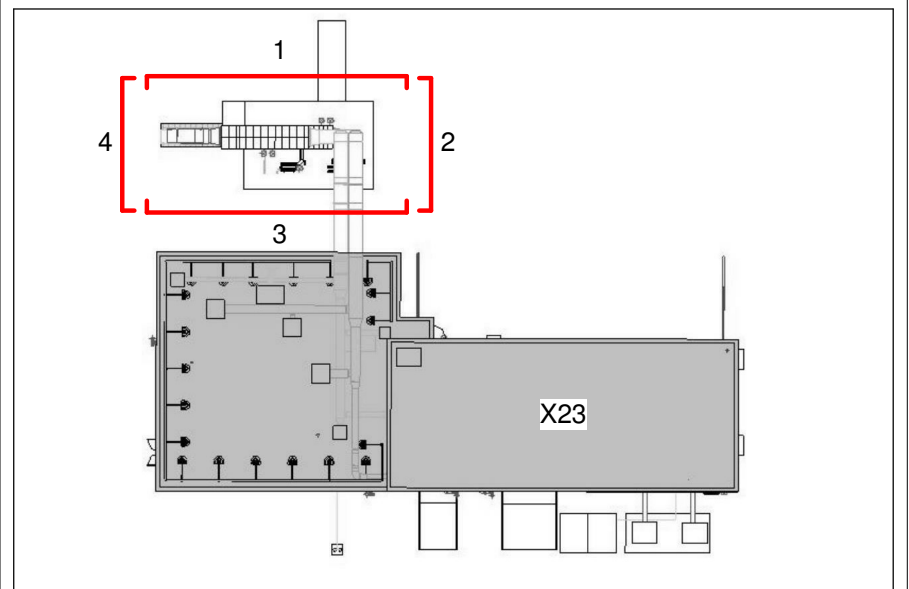

**X23 Key plan**

P1	30/04/21	Issue for Planning Application	PG	PC	GM
Revision	Date	Description	Drawn	Checked	Approver

# QINETIQ

Project  
Fort Halstead - Redevelopment Phase 2

Title  
X23 External Plant Elevations

Scale	As indicated	Drawn	PG	Checked	PC	Approved	GM
(when plotted @ A1)	Date	30/04/21	Date	30/04/21	Date	30/04/21	
Model Ref.							

## BakerHicks.

BakerHicks HQ  
One Warwick Technology Park  
Gallows Hill  
Warwick  
CV34 6YL  
T. +44 (0)1926 567800  
www.bakerhicks.com

© Copyright

Sheet number	-BHK-X23-ZZ-DR-A-0061		
Project number	30002236	Suitability	Revision
		S2	P1

0m 0.5m 1m 2m 3m 4m 5m  
1:50 SCALE BAR