



Section A Proposed

Scale: 1 : 100

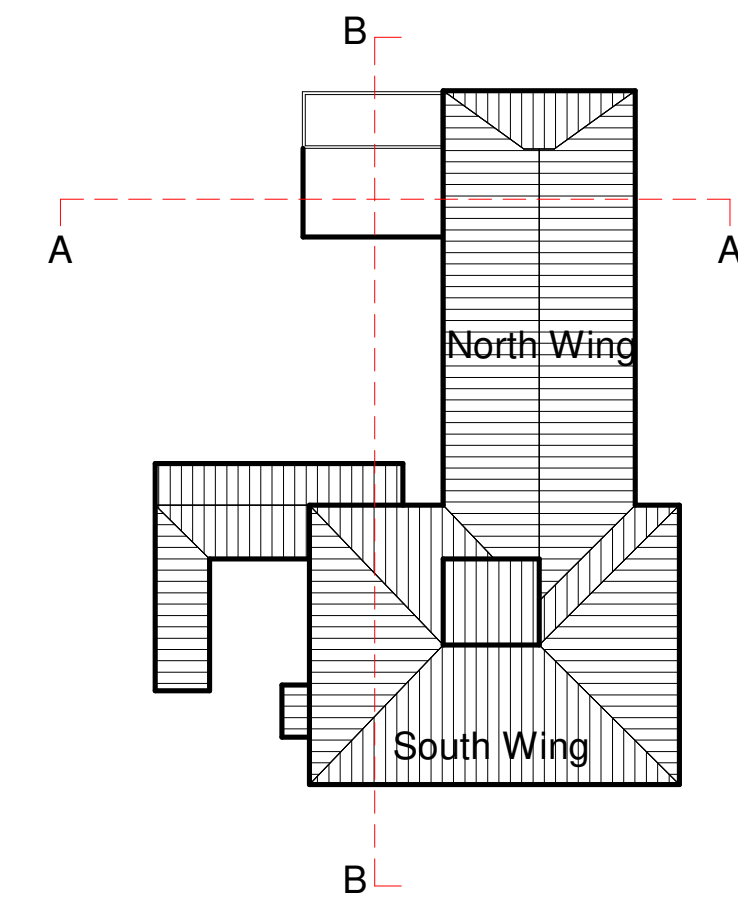

Key Plan

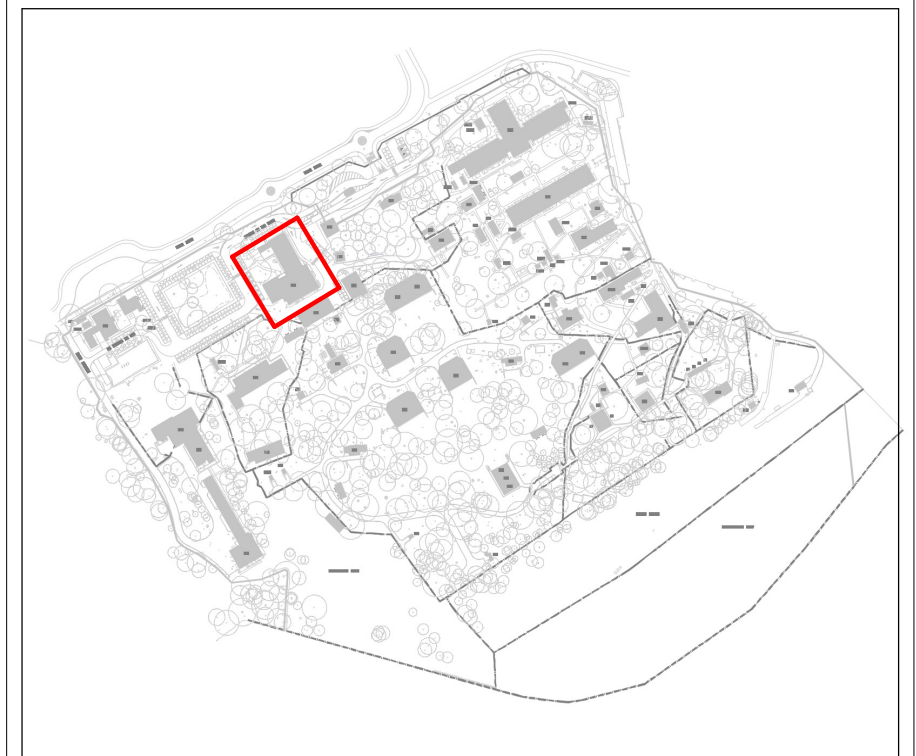


Key Site Plan



Section B Proposed

Scale: 1 : 100

 

0 50mm 100mm  
1:1 THIS DRAWING MAY HAVE BEEN REDUCED

P1	30/04/21	Issued for Planning Application	PG	PC	GM
Revision	Date	Description	Drawn	Checked	Approver

# QINETIQ

Project  
Fort Halstead - Redevelopment Phase 2

Title  
X78 - Proposed Sections

Scale	As indicated	Drawn	PG	Checked	PC	Approved	GM
(when plotted @ A1)	Date	30/04/21	Date	30/04/21	Date	30/04/21	
Model Ref.							

## BakerHicks.

BakerHicks HQ  
One Warwick Technology Park  
Gallows Hill  
Warwick  
CV34 5YL  
T. +44 (0)1926 567800  
www.bakerhicks.com

© Copyright

Sheet number	BHK-78-ZZ-DR-A-0017		
Project number	30002236	Suitability	Revision
		S2	P1