




**Section A**  
Scale: 1 : 50

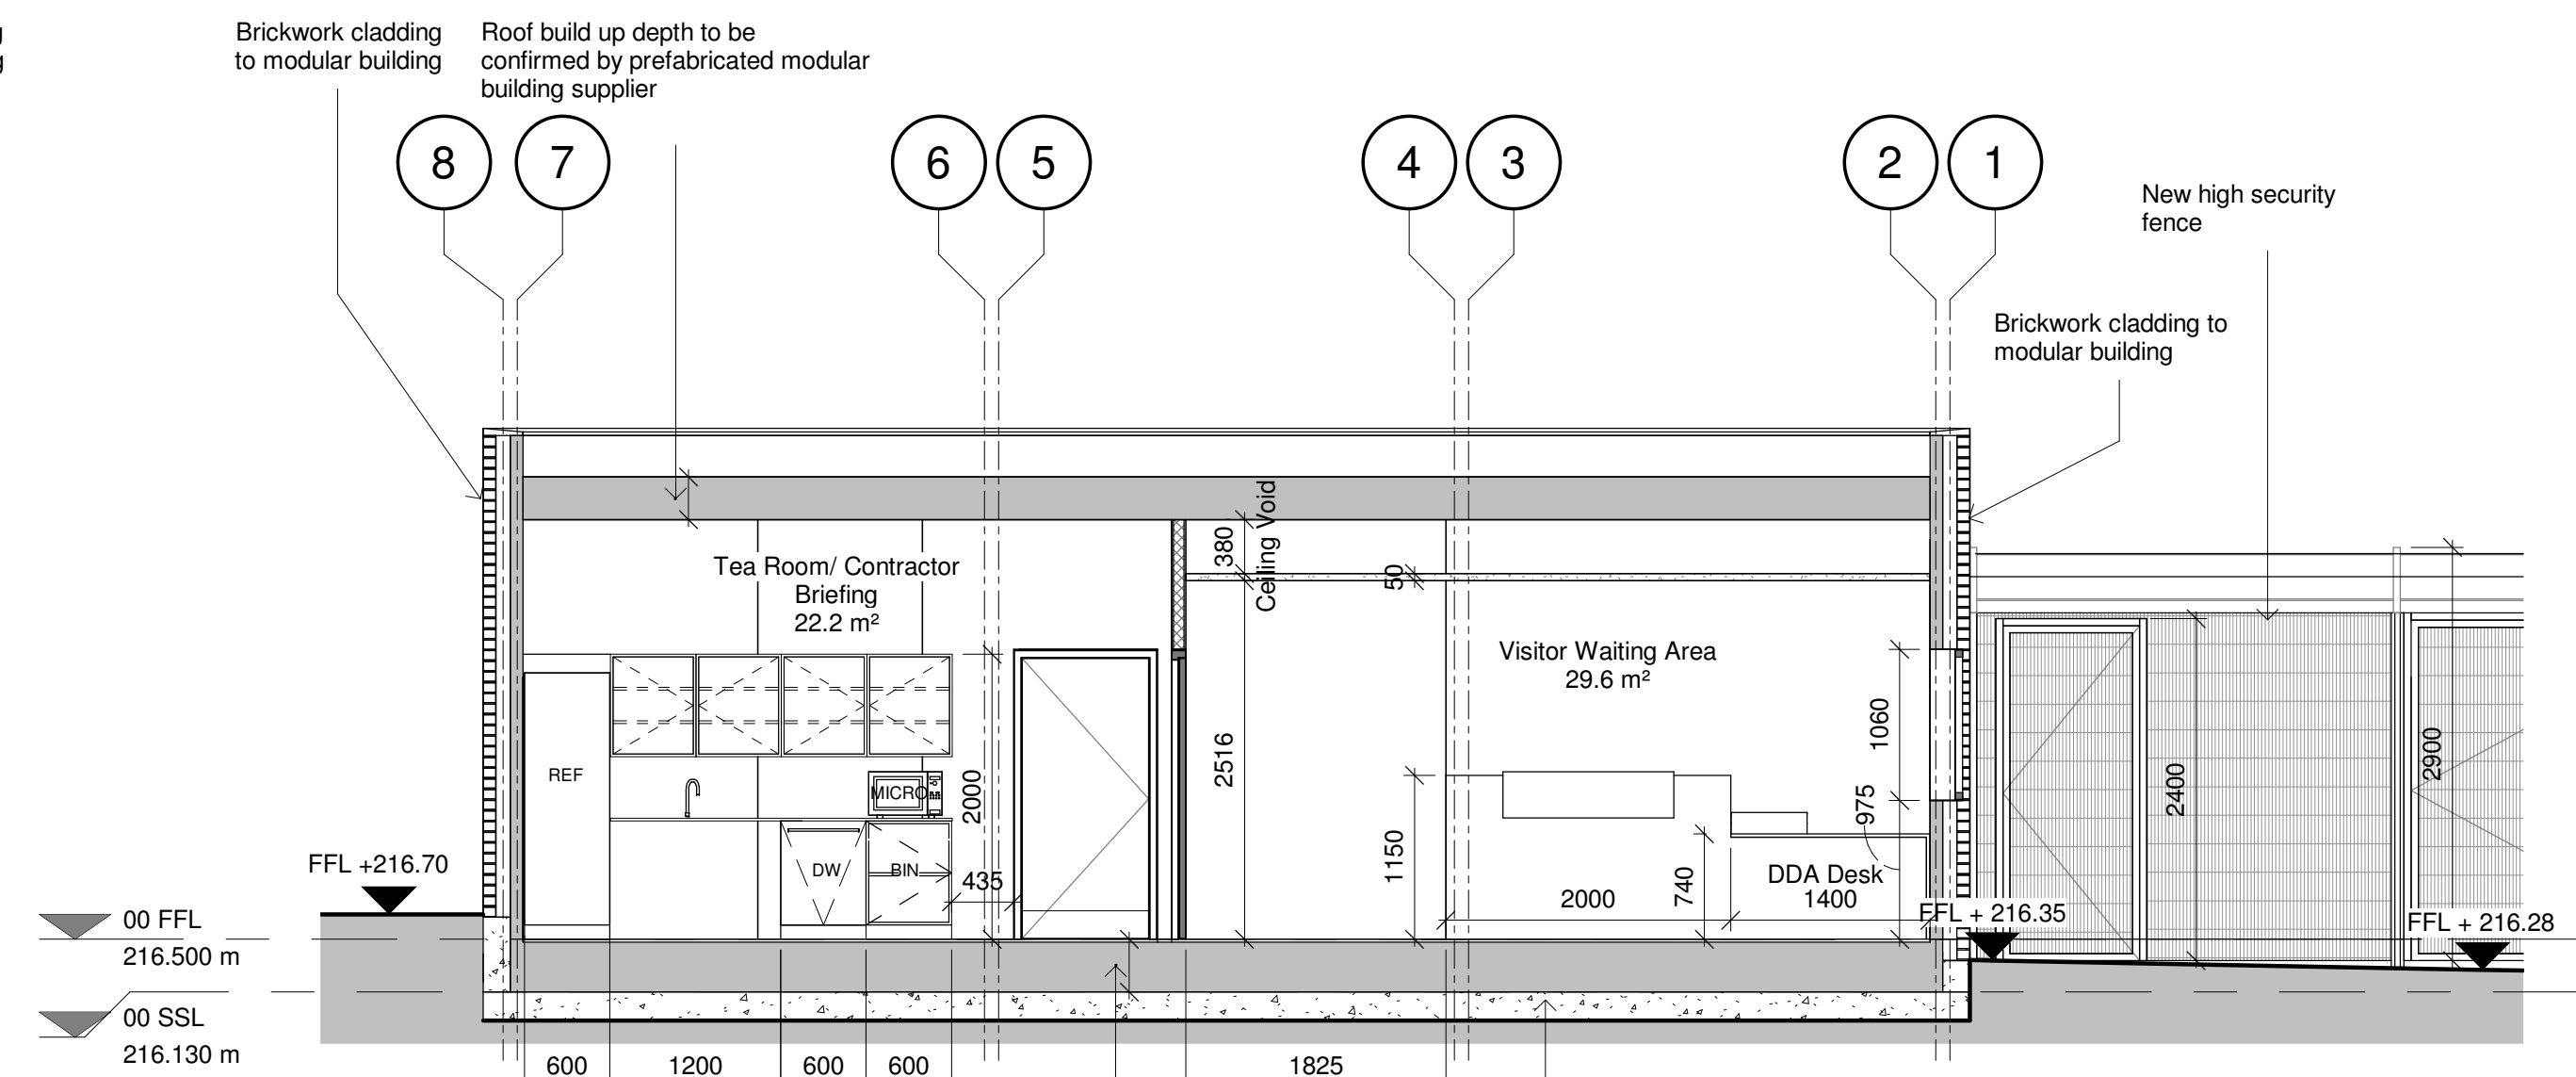


**Section B**  
Scale: 1 : 50

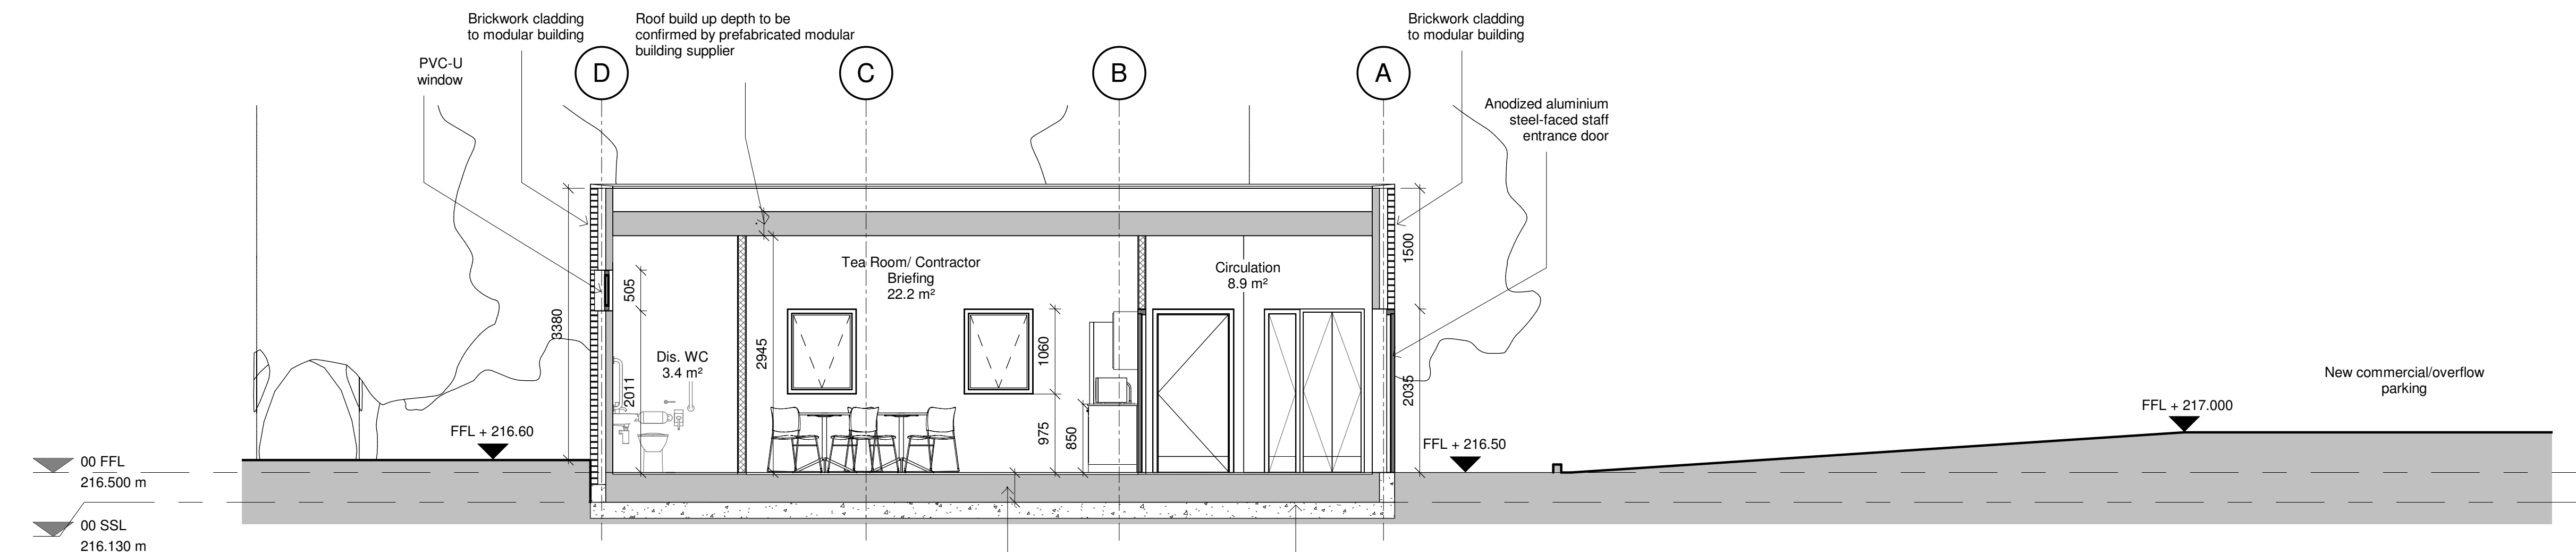


**Section C**  
Scale: 1 : 50

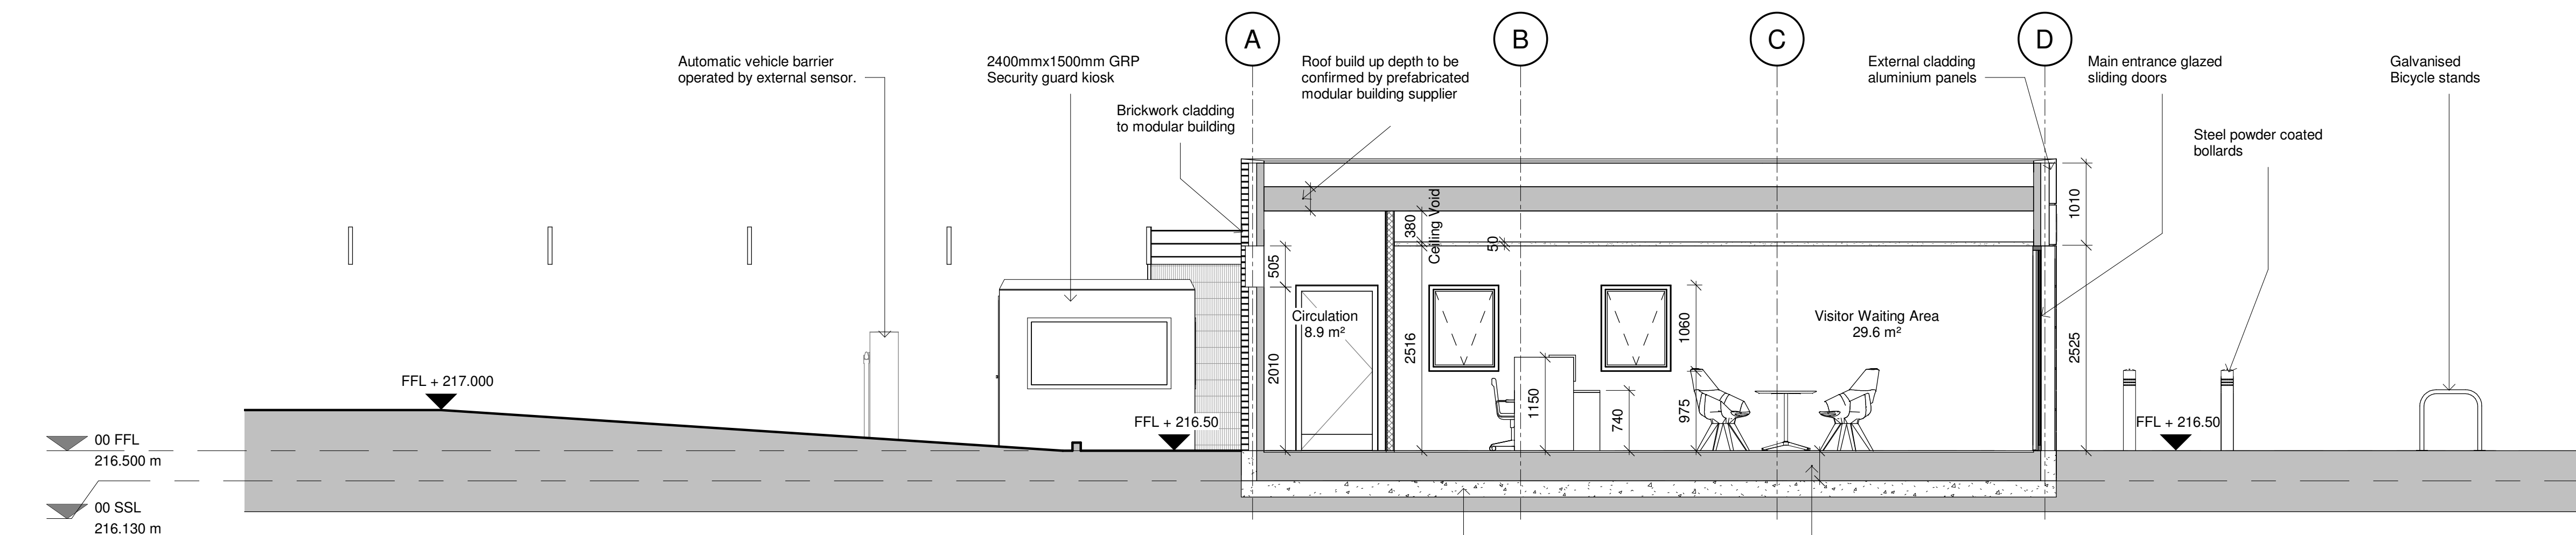

**Elevation D**  
Scale: 1 : 50

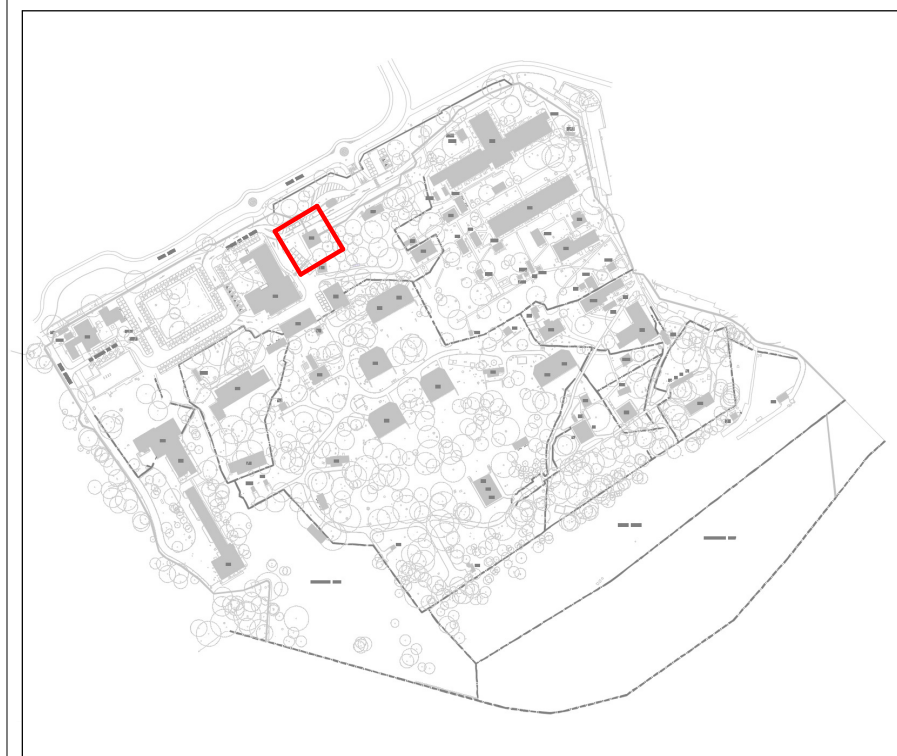

**Key Site Plan**

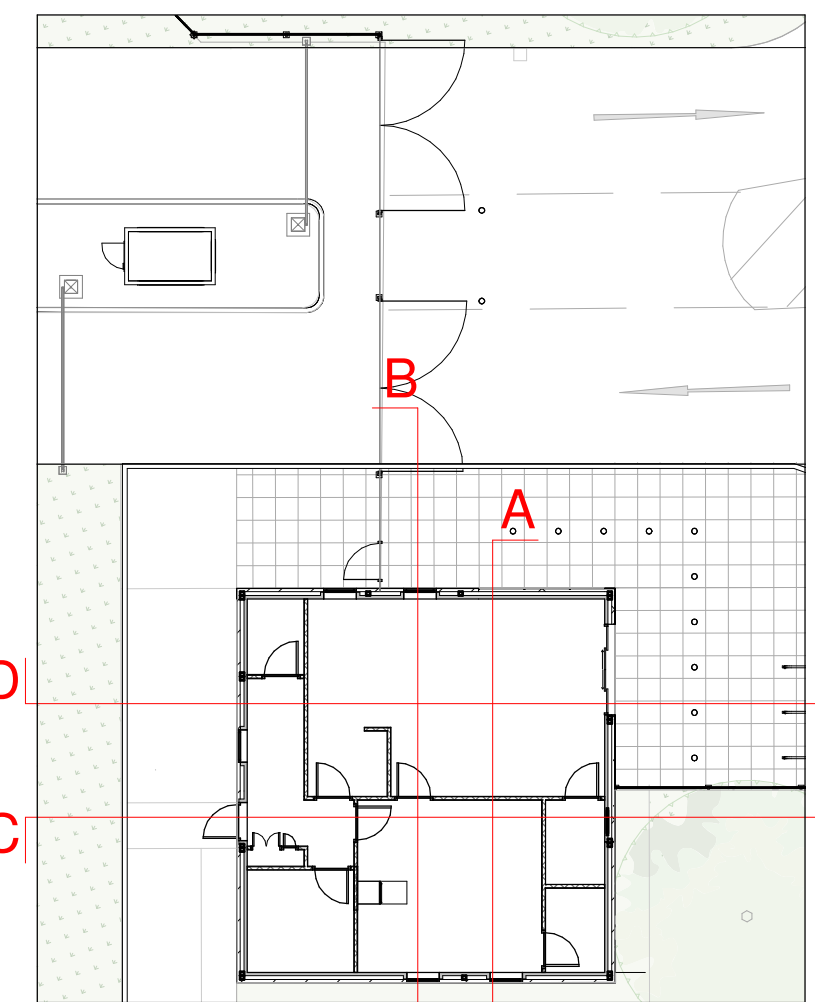

**Key Plan**

P1	30/04/21	Issued for Planning Application	PG	PC	GM
Revision	Date	Description	Drawn	Checked	Approver

# QINETIQ

Project  
Fort Halstead - Redevelopment Phase 2

Title  
X83 Proposed Sections

Scale	As indicated	Drawn	PG	Checked	PC	Approved	GM
(when plotted @ A1)	Date	30/04/21	Date	30/04/21	Date	30/04/21	
Model Ref.							

## BakerHicks.

BakerHicks HQ  
One Warwick Technology Park  
Gallows Hill  
Warwick  
CV34 5YL  
T. +44 (0)1926 567800  
www.bakerhicks.com

Sheet number	BHK-83-ZZ-DR-A-0033
Project number	30002236
Suitability	
Revision	P1

