


Key Site Plan

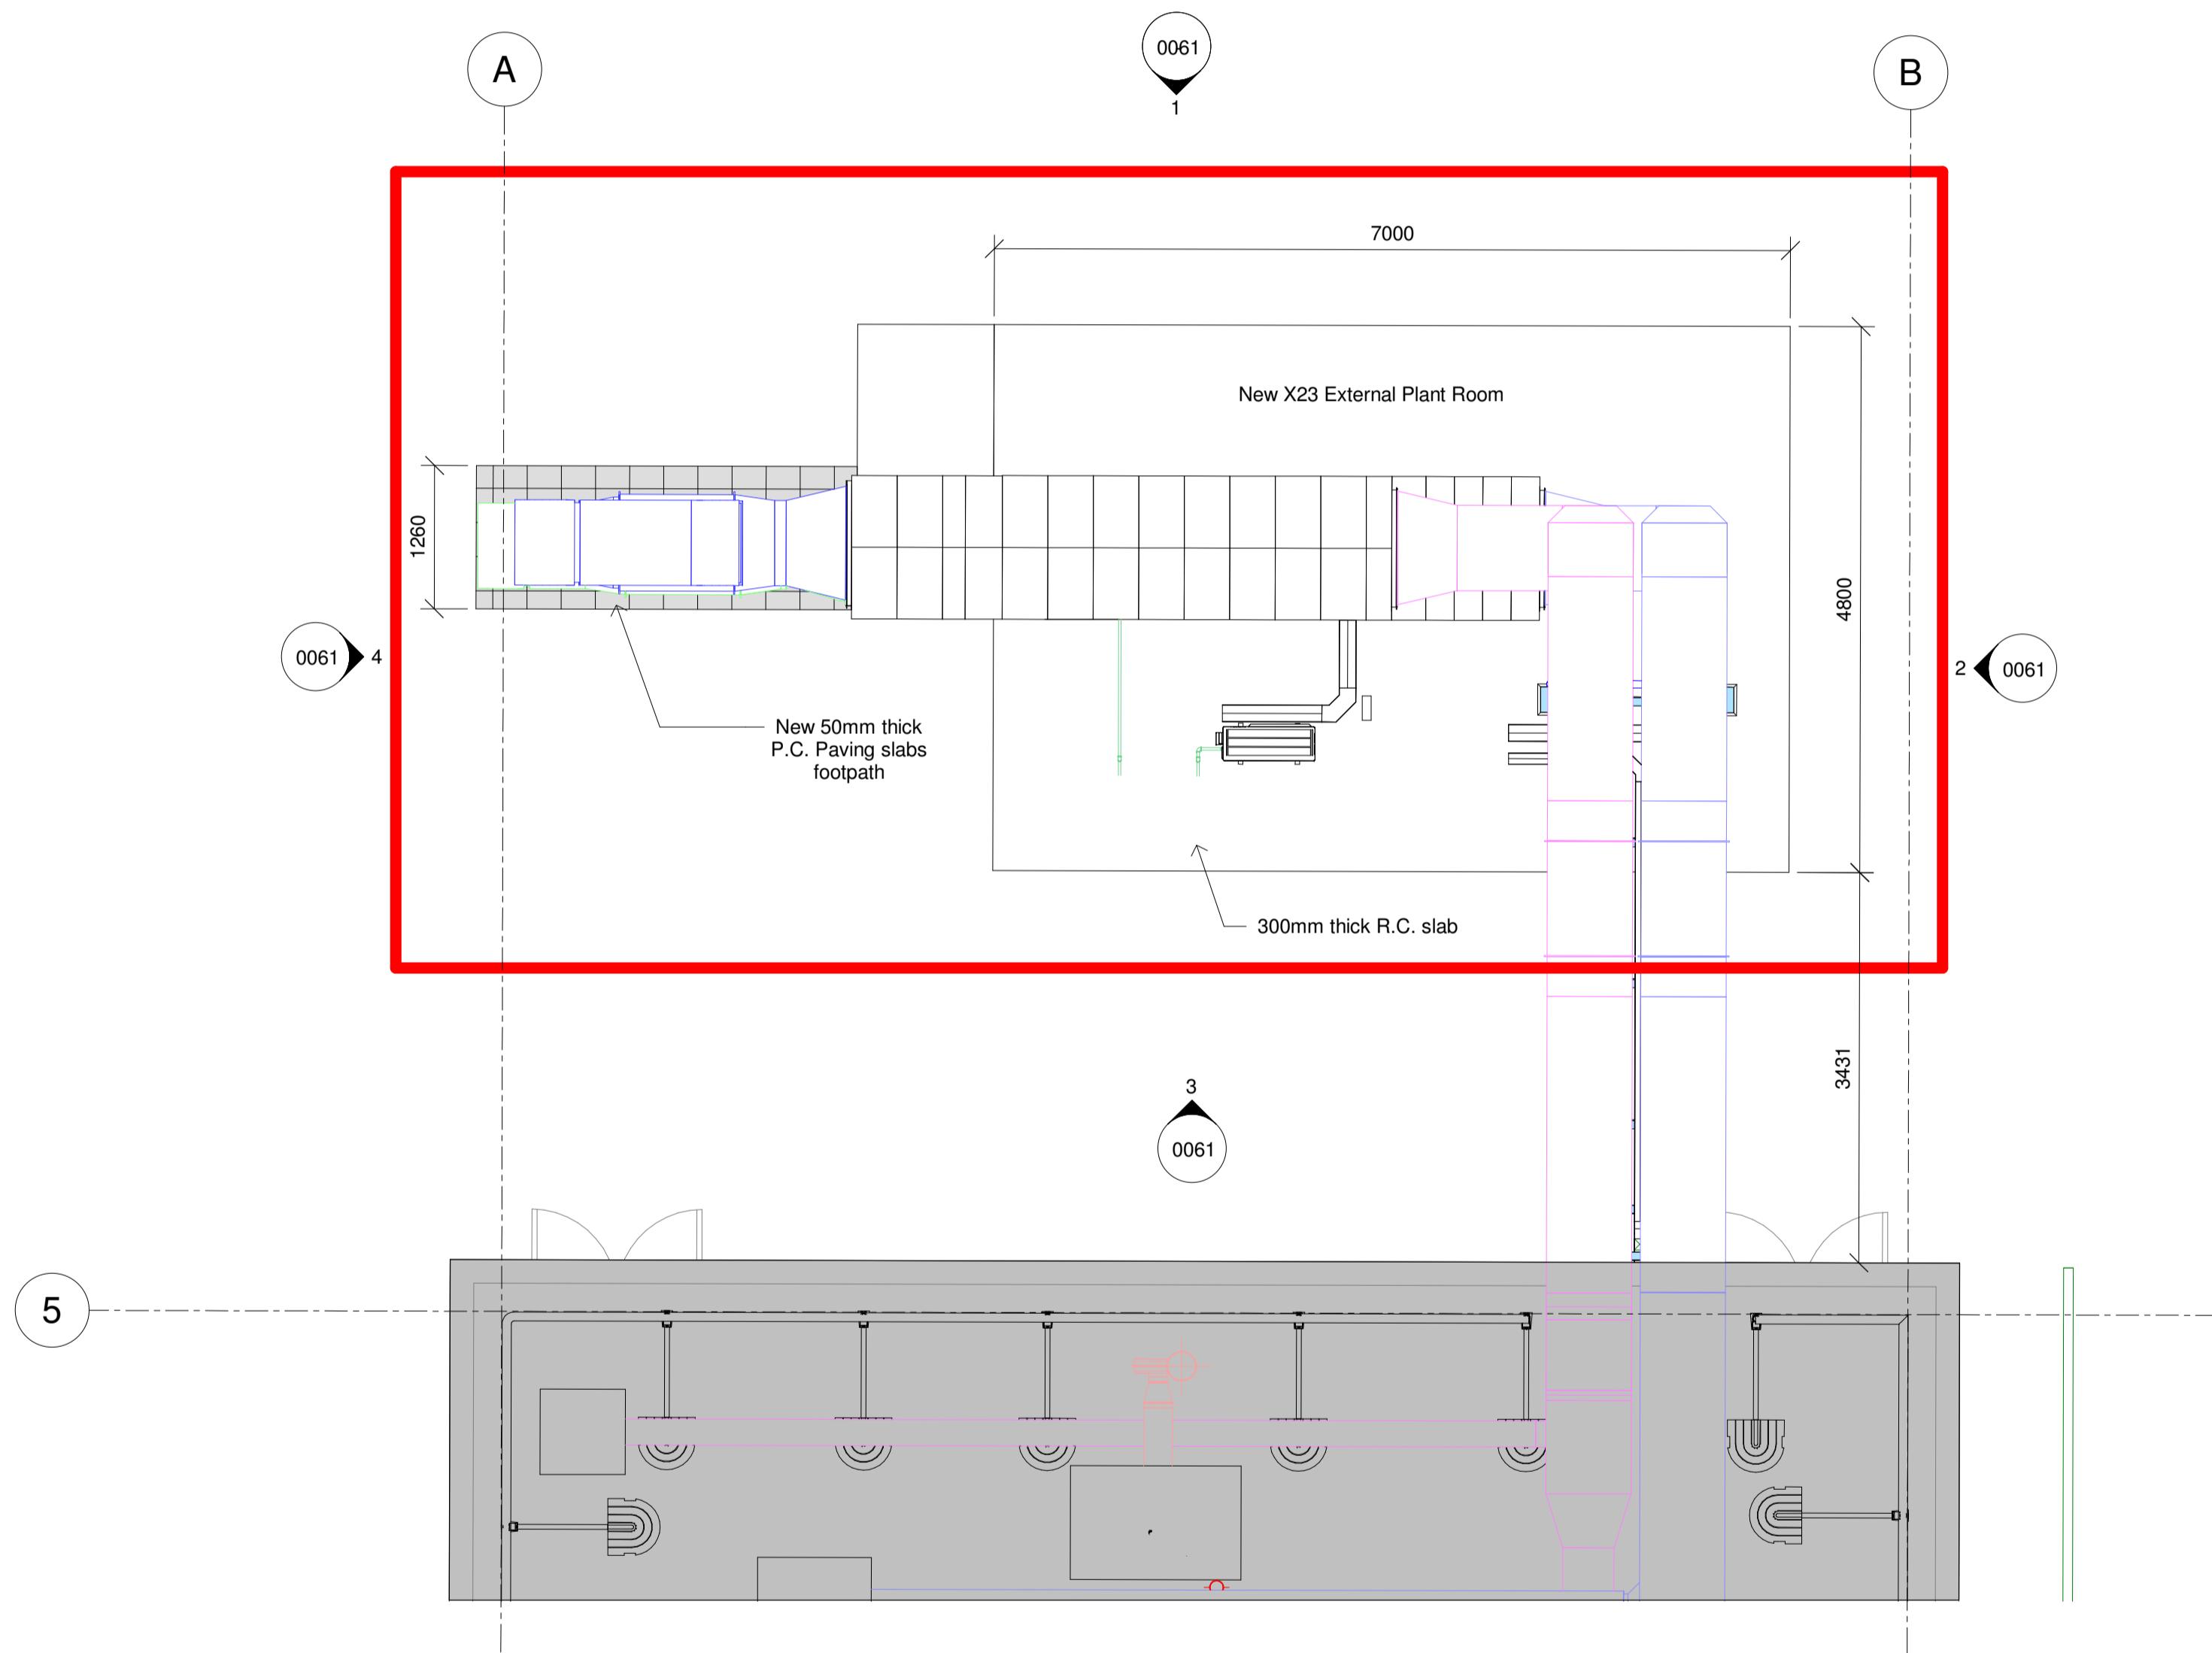

X23 External Plant Floor Plan

Scale: 1 : 50

P1	30/04/21	Issue for Planning Application	PG	PC	GM
Revision	Date	Description	Drawn	Checked	Approver

QINETIQ

Fort Halstead - Redevelopment Phase 2

X23 External Plant Floor Plan

Scale	As indicated	Drawn	PG	Checked	PC	Approved	GM
(when plotted @ A1)	Date	30/04/21	Date	30/04/21	Date	30/04/21	
Model Ref.							

BakerHicks.

BakerHicks HQ  
One Warwick Technology Park  
Galloway Hill  
Warwick  
CV34 6YL  
T: +44 (0)1926 567800  
www.bakerhicks.com

© Copyright

Sheet number -BHK-X23-GF-DR-A-0060

Project number	30002236	Suitability	S2	Revision	P1
----------------	----------	-------------	----	----------	----