



Key Site Plan

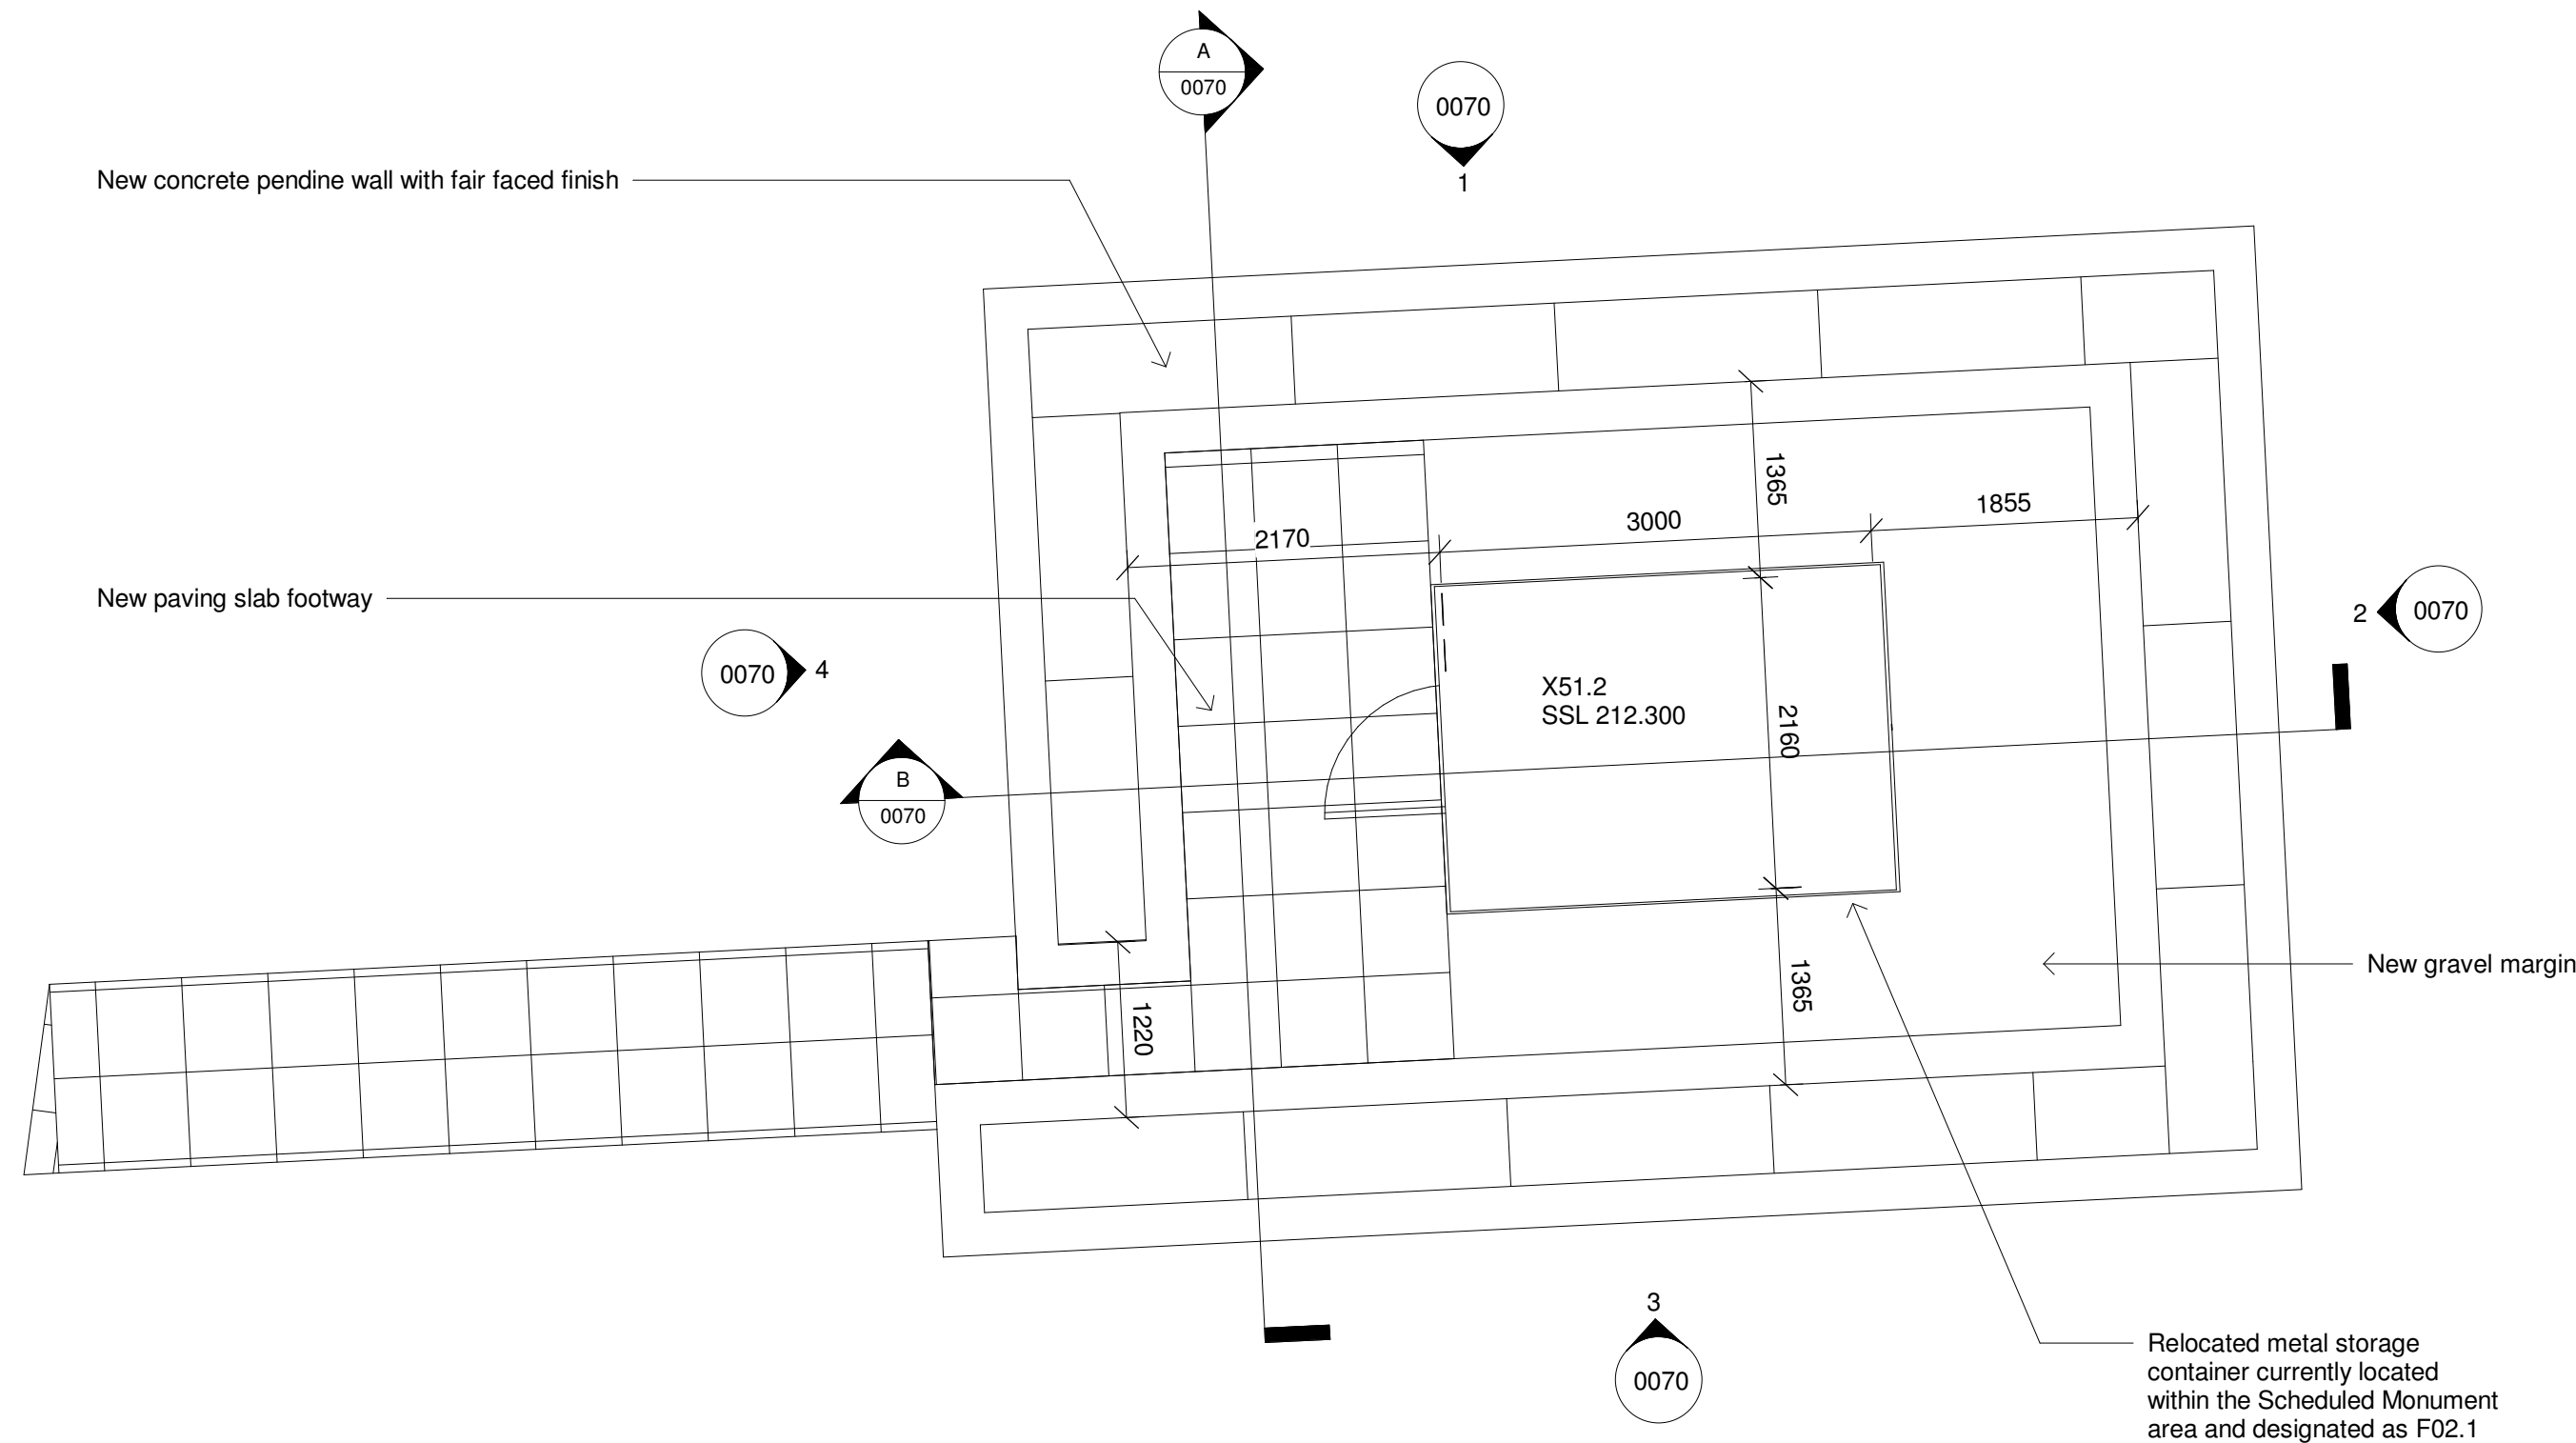


X51.2 Floor Plan

Scale: 1 : 50

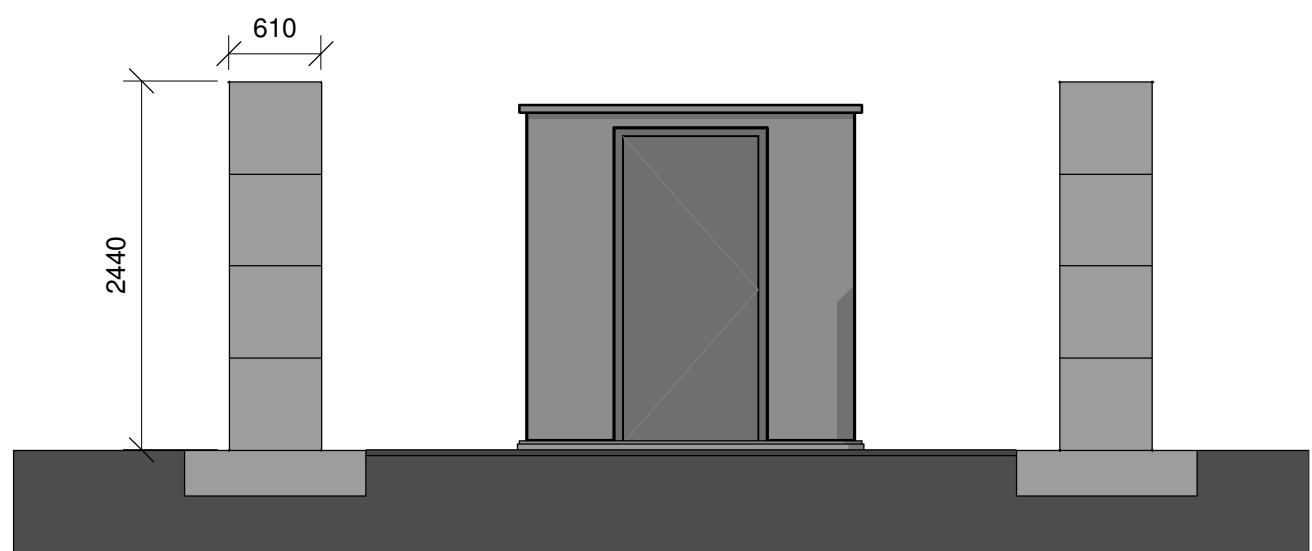


X51.2 Section A

Scale: 1 : 50

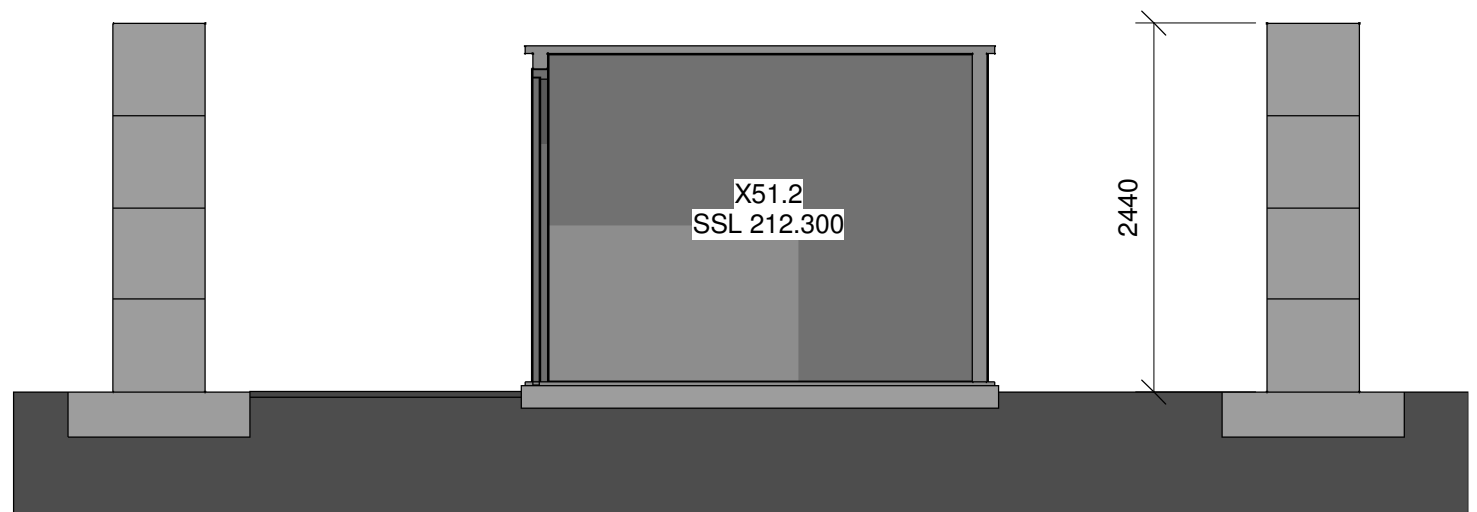


X51.2 Section B

Scale: 1 : 50

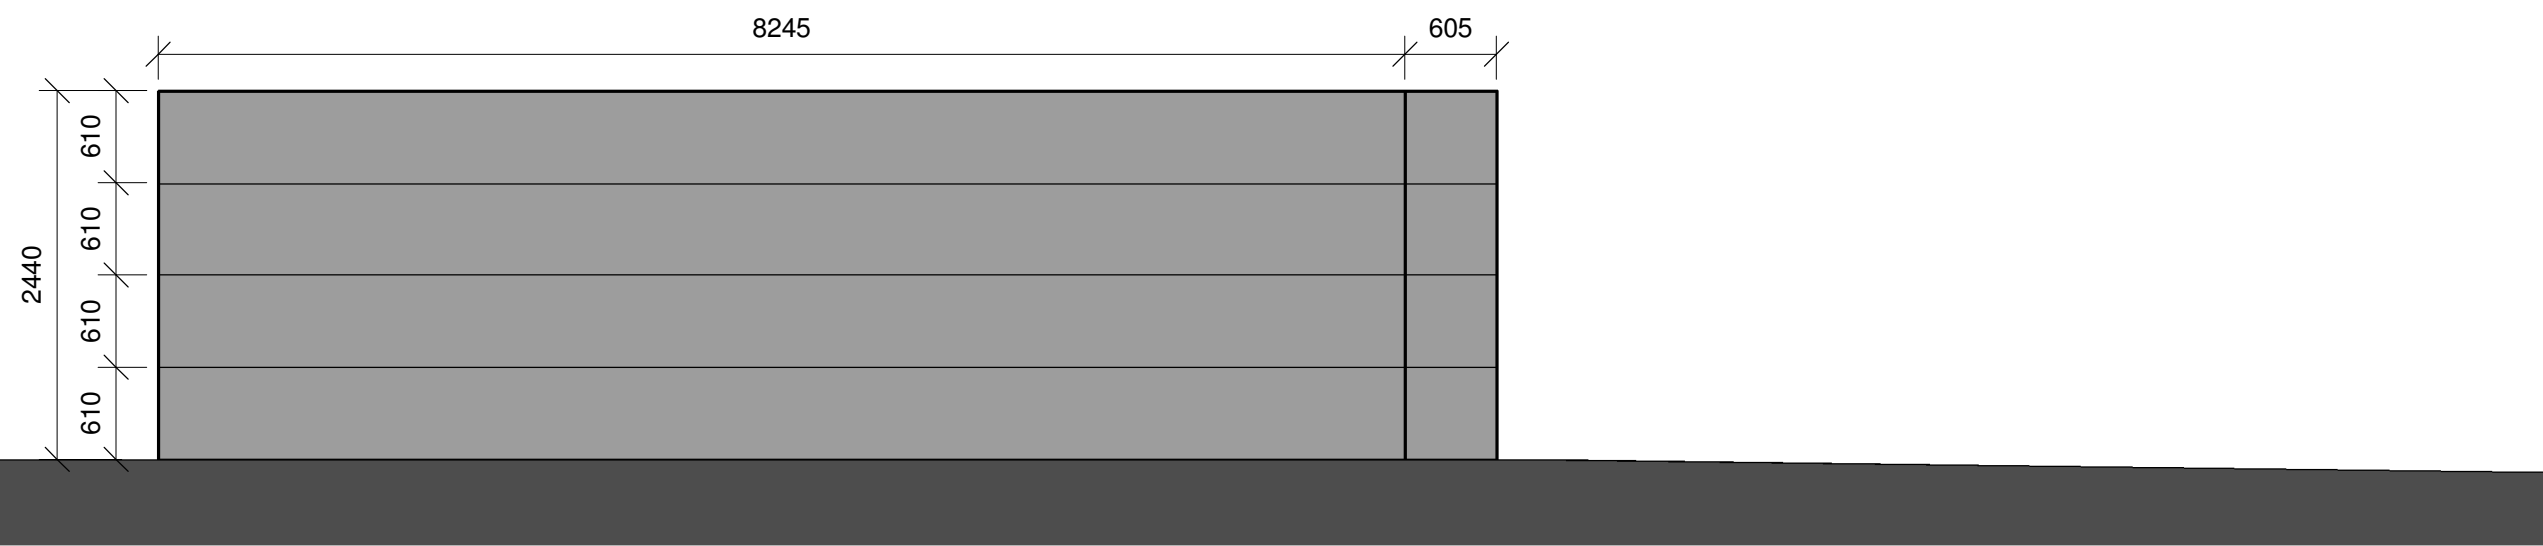


X51.2 Elevation 1

Scale: 1 : 50

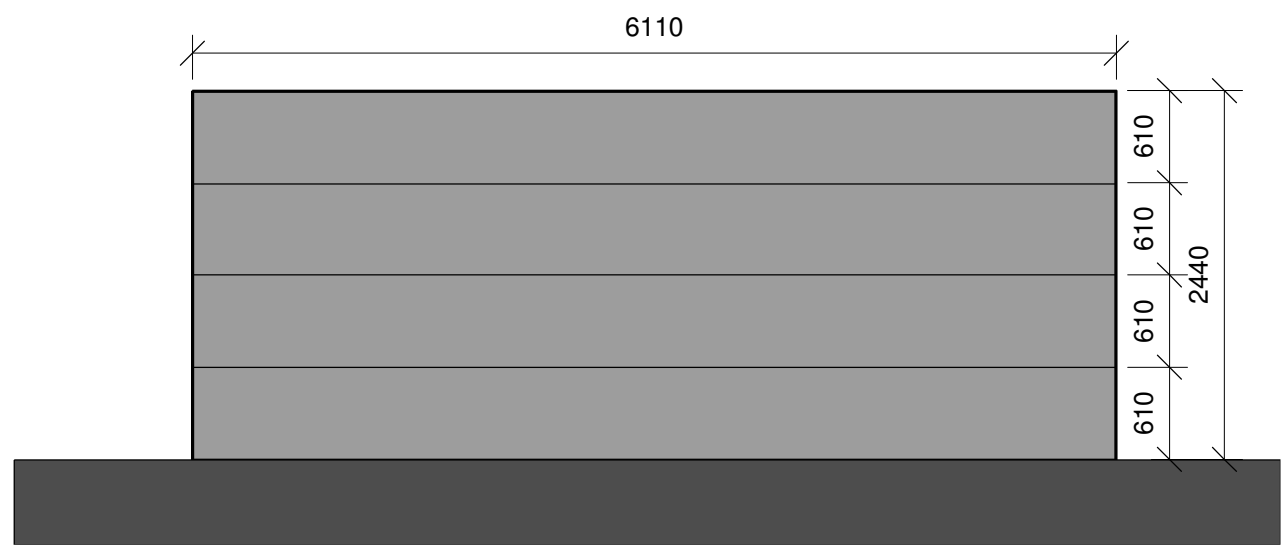


X51.2 Elevation 2

Scale: 1 : 50

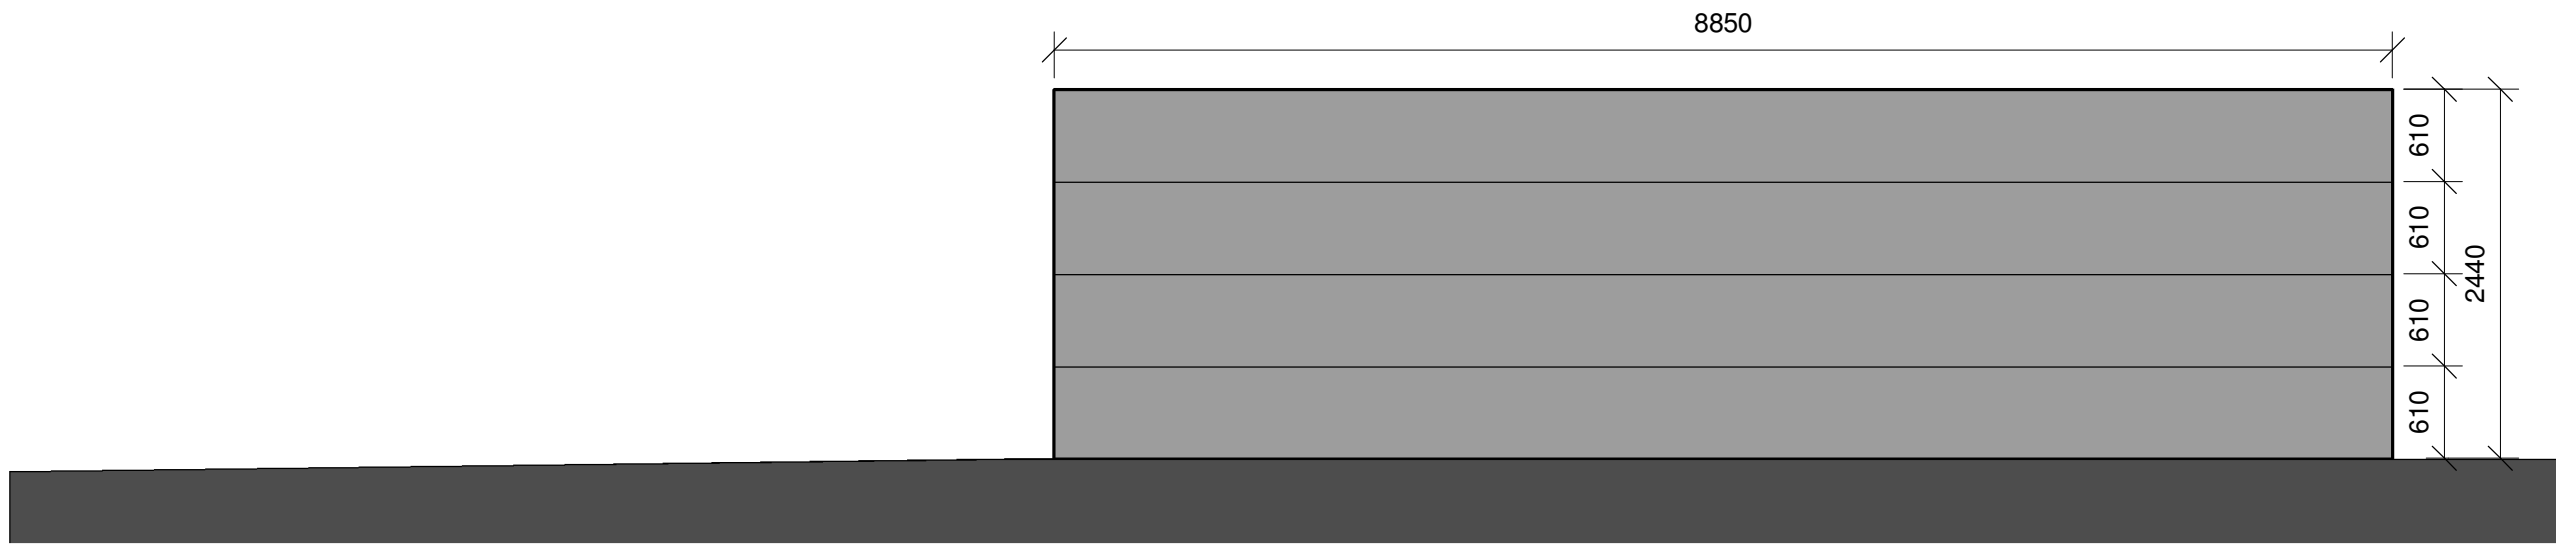


X51.2 Elevation 3

Scale: 1 : 50

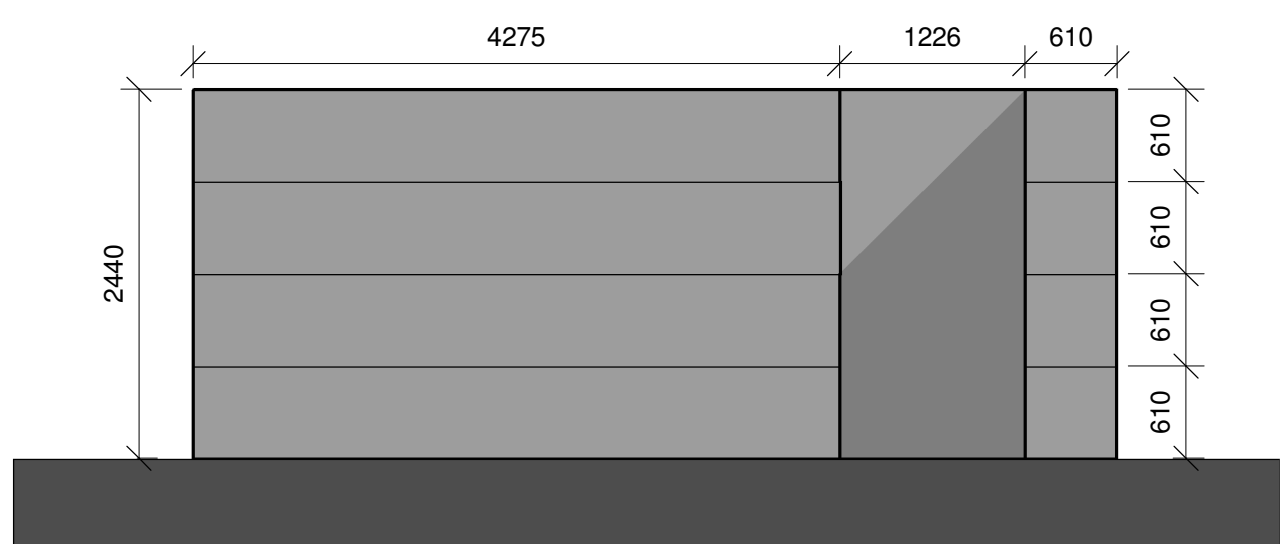

X51.2 Elevation 4

Scale: 1 : 50

 

| | | | | | |
|----------|----------|--------------------------------|-------|---------|----------|
| P1 | 30/04/21 | Issue for Planning Application | PG | PC | GM |
| Revision | Date | Description | Drawn | Checked | Approver |

QINETIQ

Project
Fort Halstead - Redevelopment Phase 2

Title
X51.2 Proposed Floor Plan, Elevations & Sections

| | | | | | | | |
|---------------------|--------------|----------|------|----------|------|----------|----|
| Scale | As indicated | Drawn | PG | Checked | PC | Approved | GM |
| (when plotted @ A1) | Date | 30/04/21 | Date | 30/04/21 | Date | 30/04/21 | |
| Model Ref. | | | | | | | |

BakerHicks.

BakerHicks HQ
One Warwick Technology Park
Gallows Hill
Warwick
CV34 6YL
T: +44 (0)1926 567800
www.bakerhicks.com

© Copyright

Sheet number
-BHK-51.2-ZZ-DR-A-0070

| | | |
|----------------|-------------|----------|
| Project number | Suitability | Revision |
| 30002236 | S2 | P1 |