


**Proposed Roof Plan**

Scale: 1 : 100

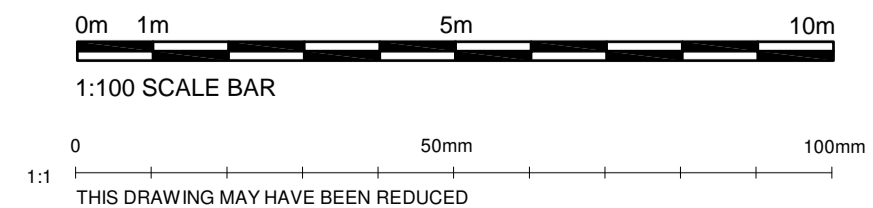

**Key Site Plan**

P1	30/04/21	Issued for Planning Application	PG	PC	GM
Revision	Date	Description	Drawn	Checked	Approver

# QINETIQ

Project  
**Fort Halstead - Redevelopment Phase 2**

Title  
**X78 - Proposed Roof Plan**

Scale	As indicated	Drawn	PG	Checked	PC	Approved	GM
(when plotted @ A1)	Date	30/04/21	Date	30/04/21	Date	30/04/21	
Model Ref.							

## BakerHicks.

BakerHicks HQ  
One Warwick Technology Park  
Galloway Hill  
Warwick  
CV34 9YL  
T. +44 (0)1926 567800  
www.bakerhicks.com

© Copyright

Sheet number  
**BHK-78-RF-DR-A-0015**

Project number	Suitability	Revision
<b>30002236</b>	<b>S2</b>	<b>P1</b>