




Roof plan - 1:100

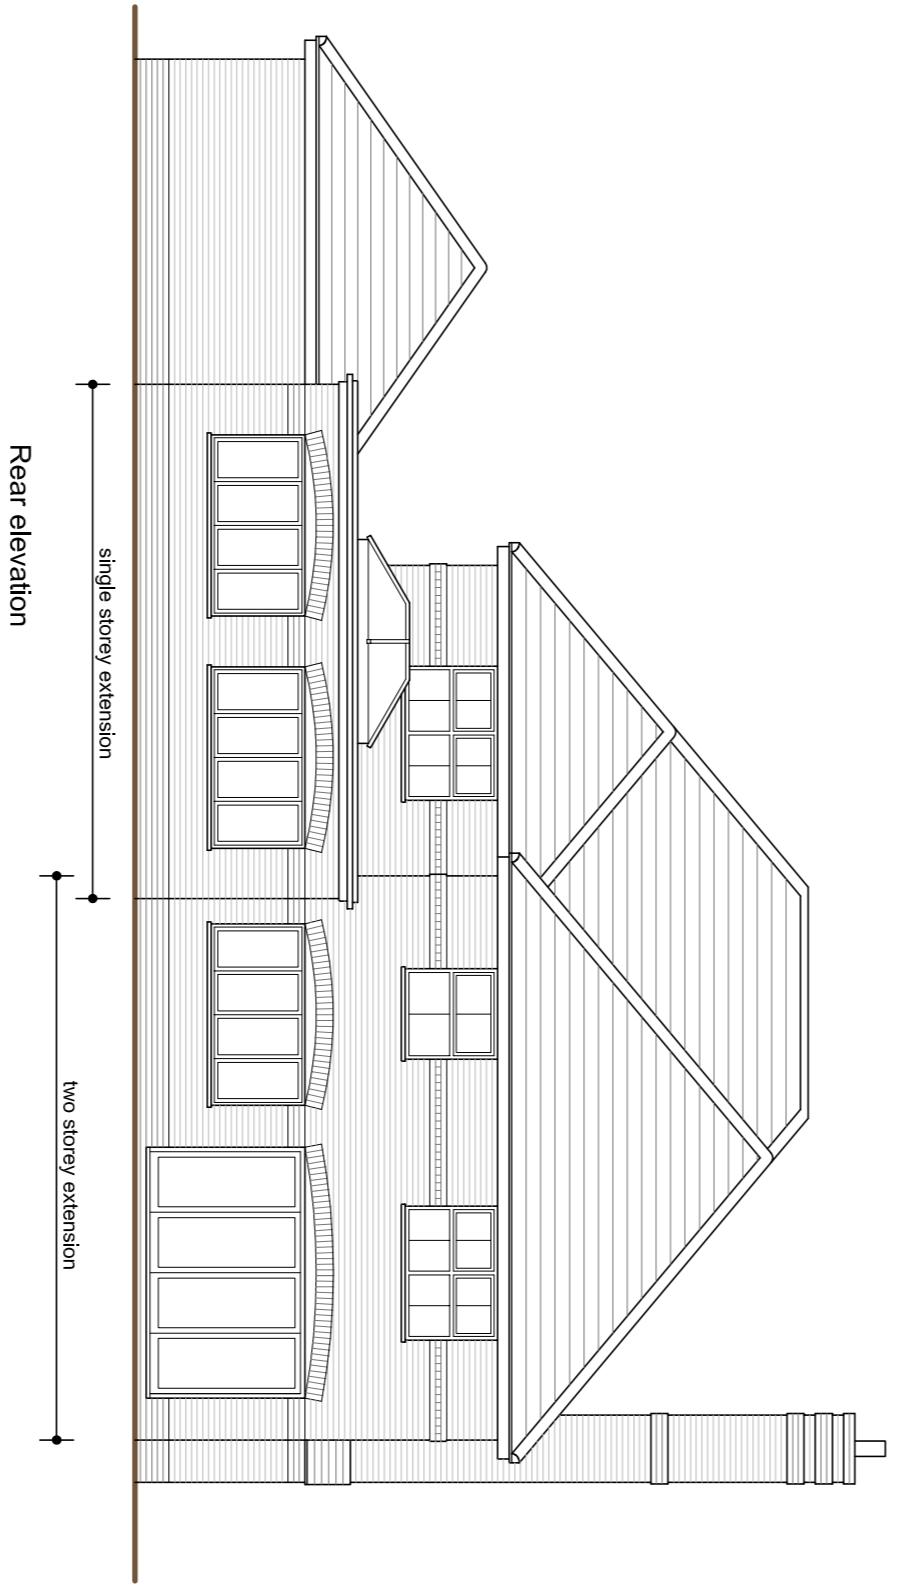


Rear elevation

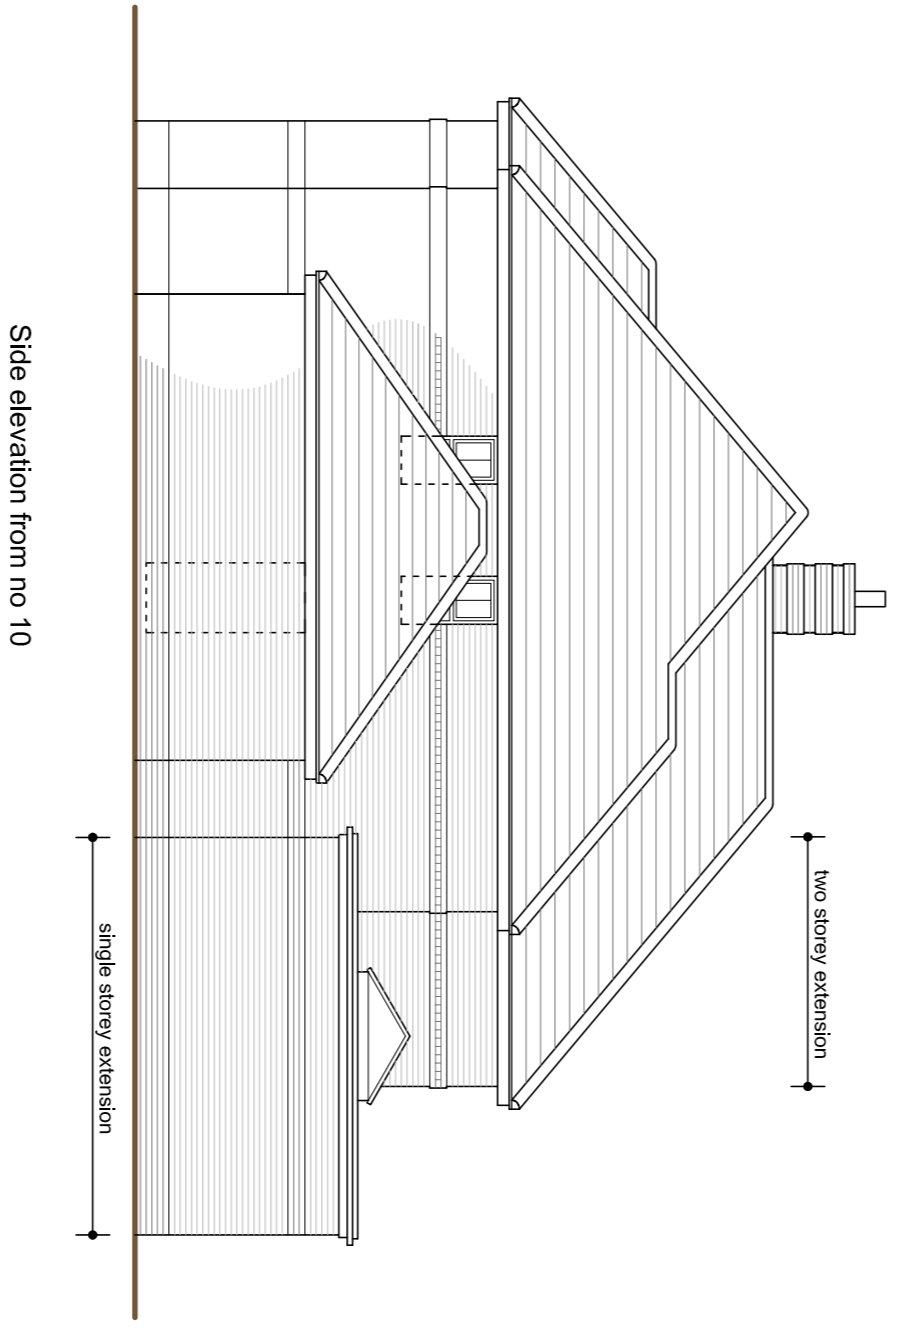


Side elevation from no 10

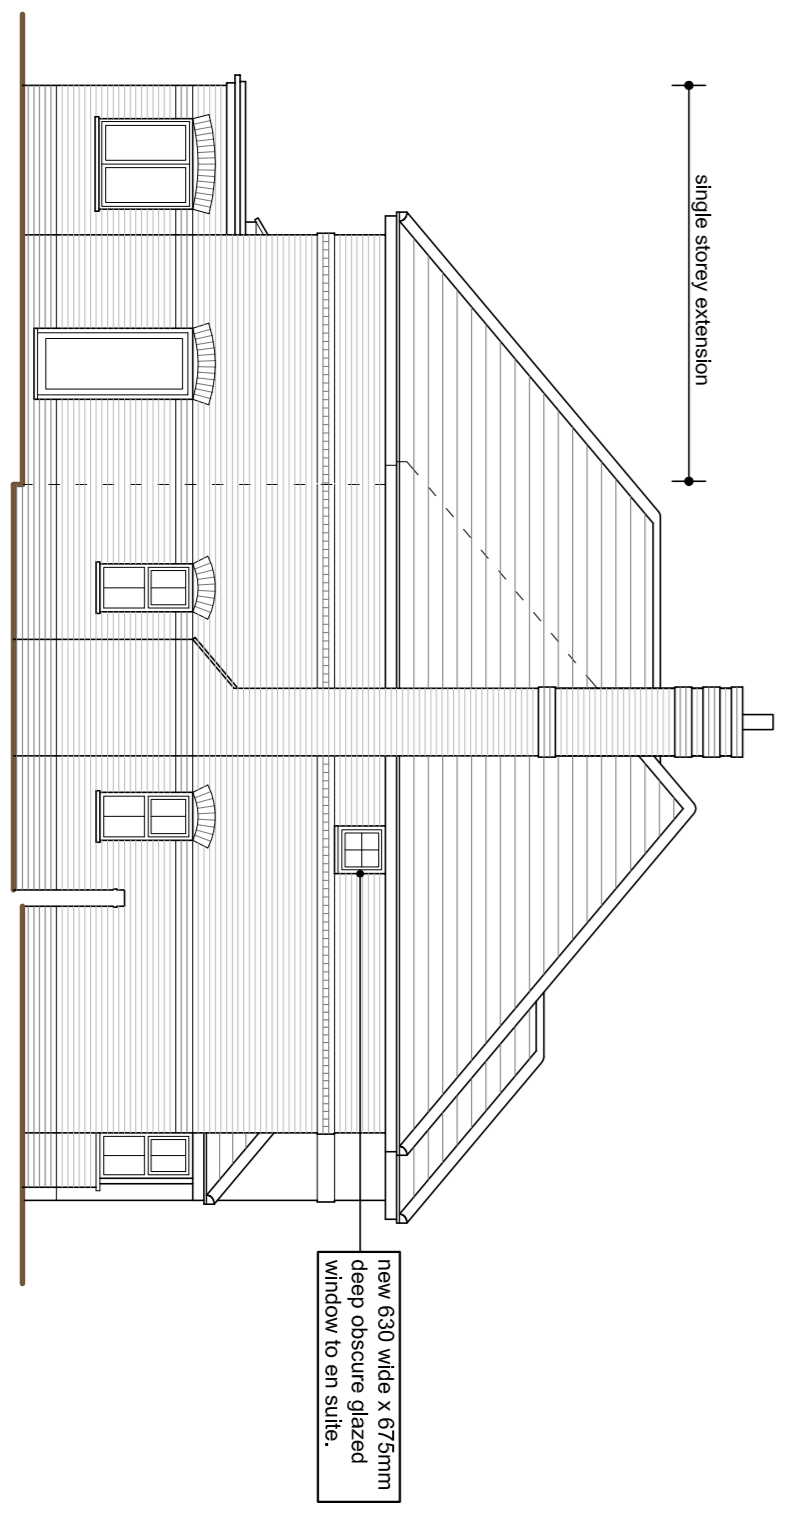


Side elevation from no 7

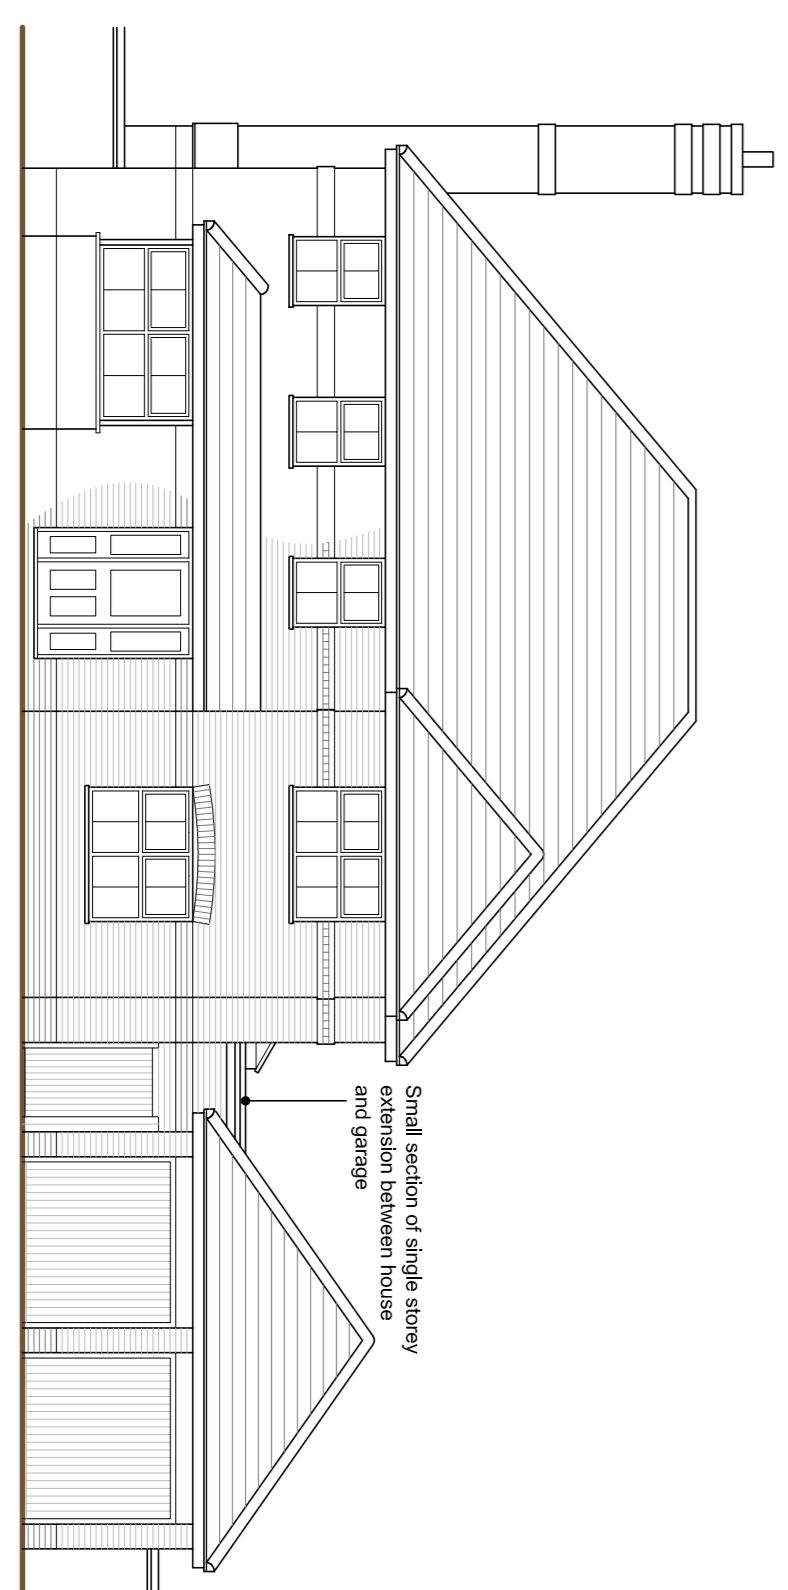


Front elevation

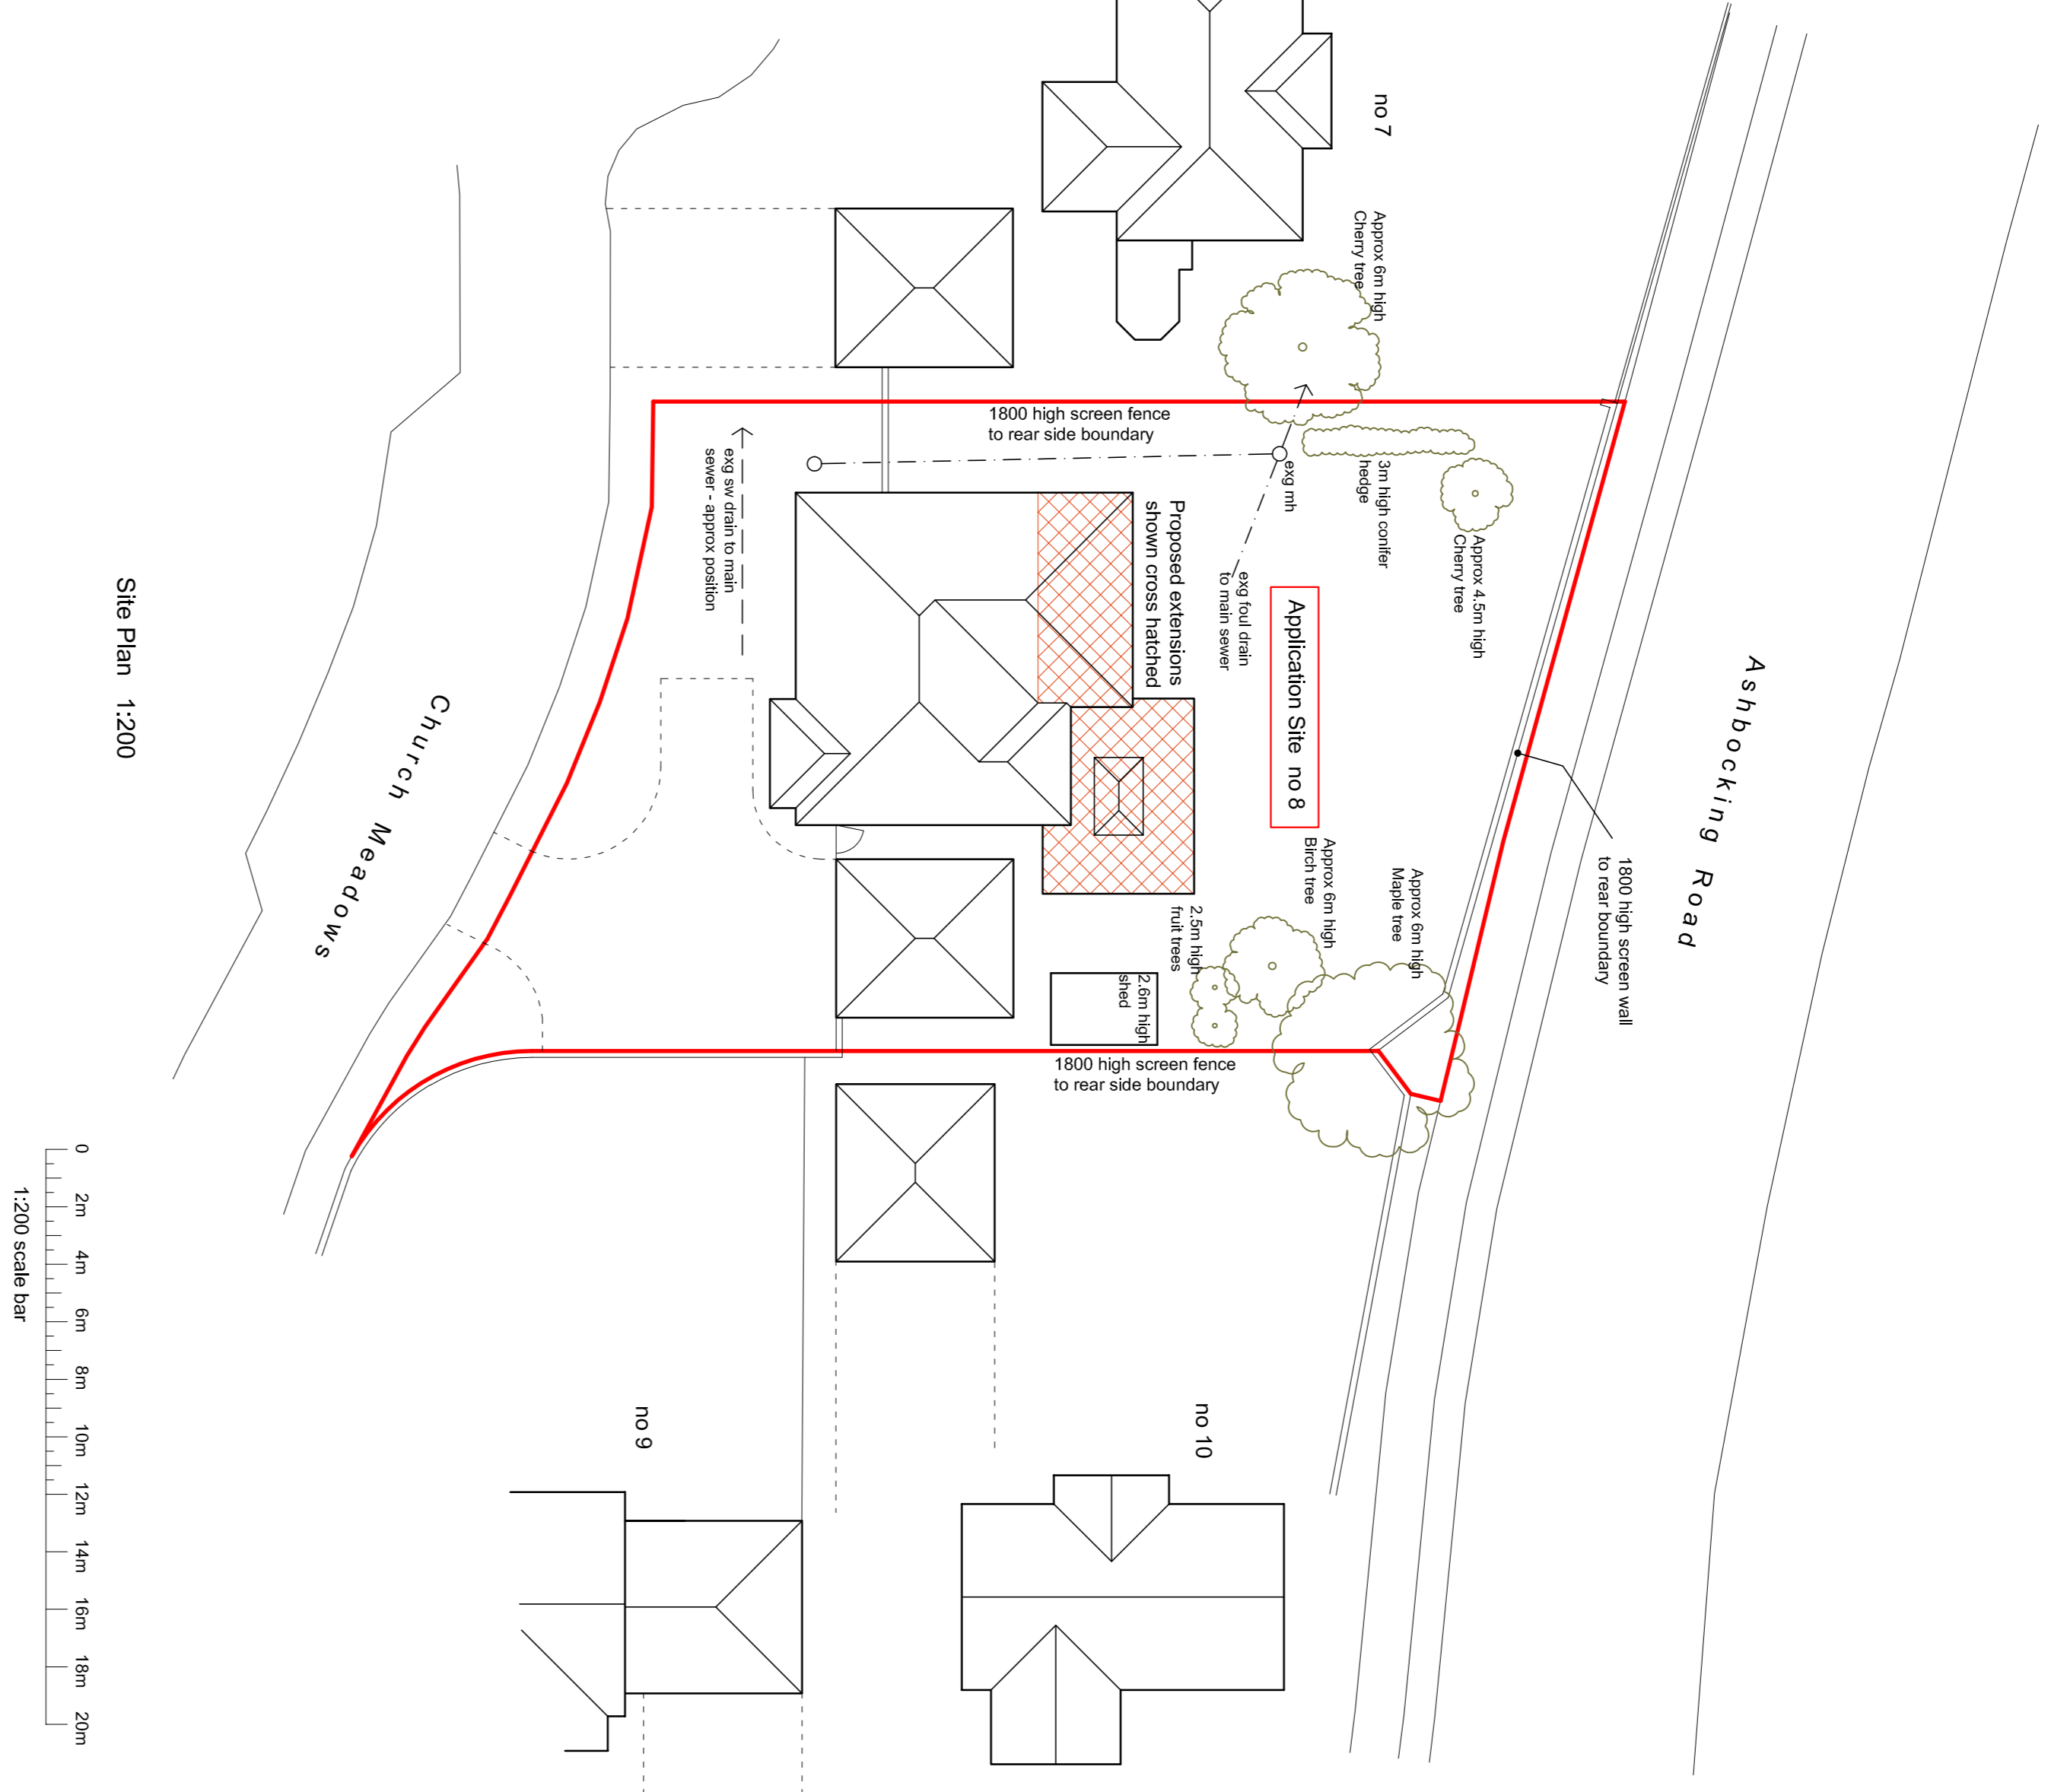

Site Plan 1:200

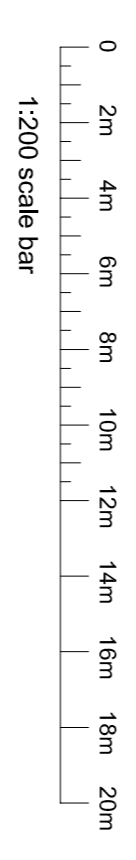

External Materials:
 Matty Modern or similar flat profile grey interlocking concrete tiles to match existing.
 Orangeread rix textured bricks with smooth faced red bricks (engineering) to upper dentil string course, lower smooth string course, arch lintels and pilin all to match existing.

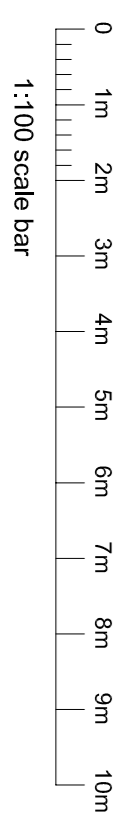

<p>John Whitehead PLANNING & DESIGN CONSULTANT 4, Westergreen Meadow, Braintree, Essex CM7 1JN Tel/Fax: 01376 557630 E mail: john.whitehead@jcwdesign.co.uk</p>		<p>Client Mr & Mrs T Hodges</p>
<p>Project Proposed Extensions & Alterations to 8 Church Meadows Henley Suffolk IP6 0RP</p>		<p>Drawing title Planning Drawing 2 Elevations, Roof Plan & Site Plan</p>
<p>Rev</p>	<p>Date</p>	<p>Details</p>
<p>Scales 1:100 & 1:200 at A1</p>	<p>Date 29-6-2021</p>	<p>Draw no 46256/P/D/2</p>