

Notes:-



EXISTING SOUTH ELEVATION.

ALL DIMENSIONS SHOWN IN MILLIMETRES.

**ALL DIMENSIONS TO BE CONFIRMED
ONSITE BY THE CONTRACTORS.**

**DIMENSIONS FOR THE PROPERTY HAVE
BEEN TAKEN ON THE INITIAL SURVEY.
ANY UNKNOWN HAVE BEEN ASSUMED.**

Woodhill Design & Build

07778 527169

Produced by Peter Evans

Site address:-

**29 CHILTLEY WAY, LIPHOOK,
GU30 7HQ.**

Details:-

**DOUBLE GARAGE REBUILD IN NEW
POSITION. REMOVE CONSERVATORY AND
EXTEND KITCHEN. LOFT CONVERSION.**

Drawing title:-


S ELEV

Date:-

24/05/2021

Scale:-

1:50 @A2

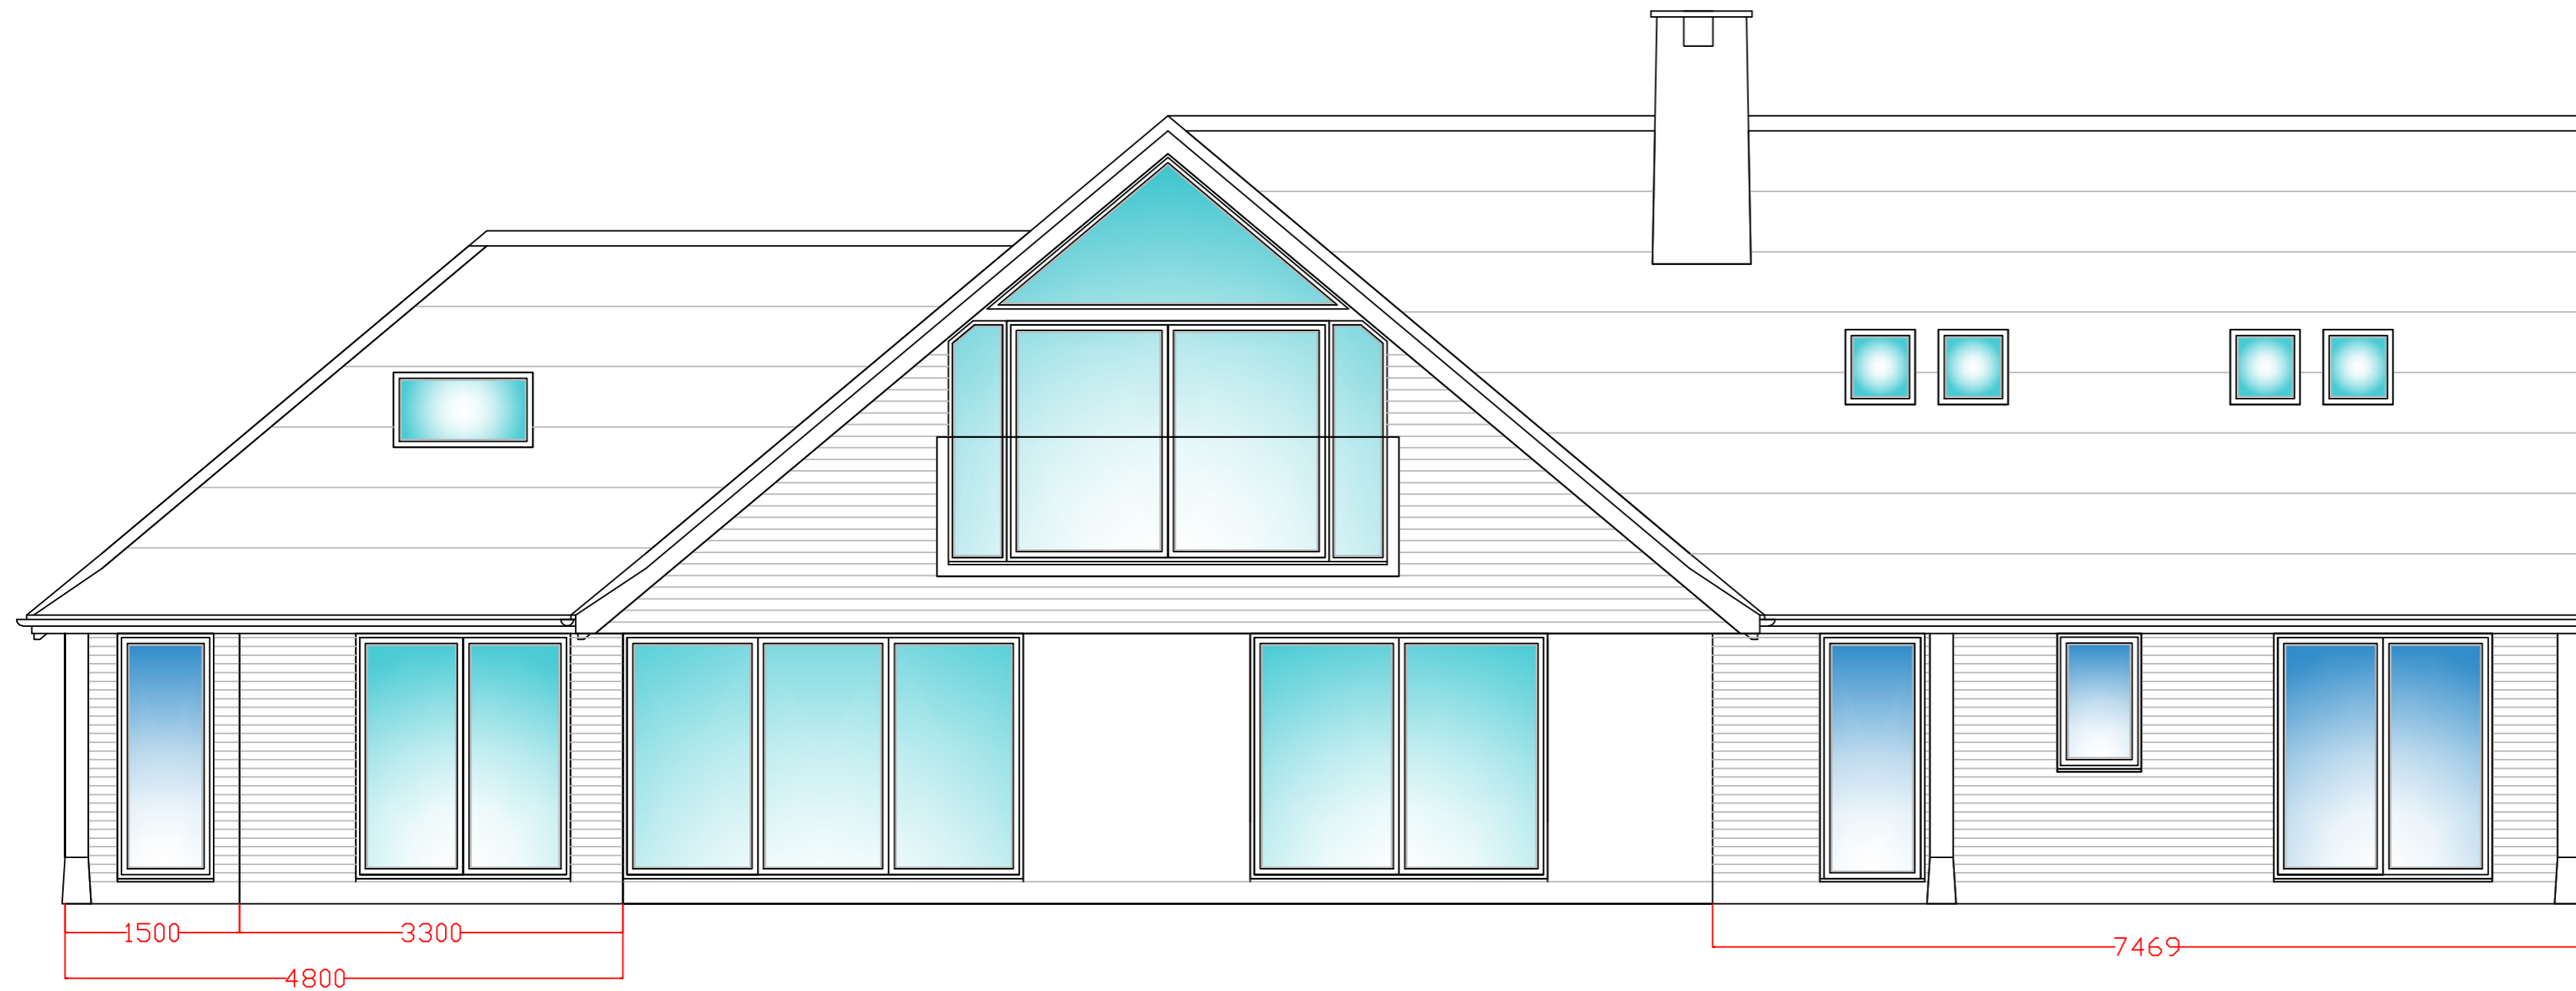

PROPOSED SOUTH ELEVATION.

