

Notes:-




**ALL DIMENSIONS SHOWN IN MILLIMETRES.**

**ALL DIMENSIONS TO BE CONFIRMED  
ONSITE BY THE CONTRACTORS.**

**DIMENSIONS FOR THE PROPERTY HAVE  
BEEN TAKEN ON THE INITIAL SURVEY.  
ANY UNKNOWN HAVE BEEN ASSUMED.**

**EXISTING WEST ELEVATION.**

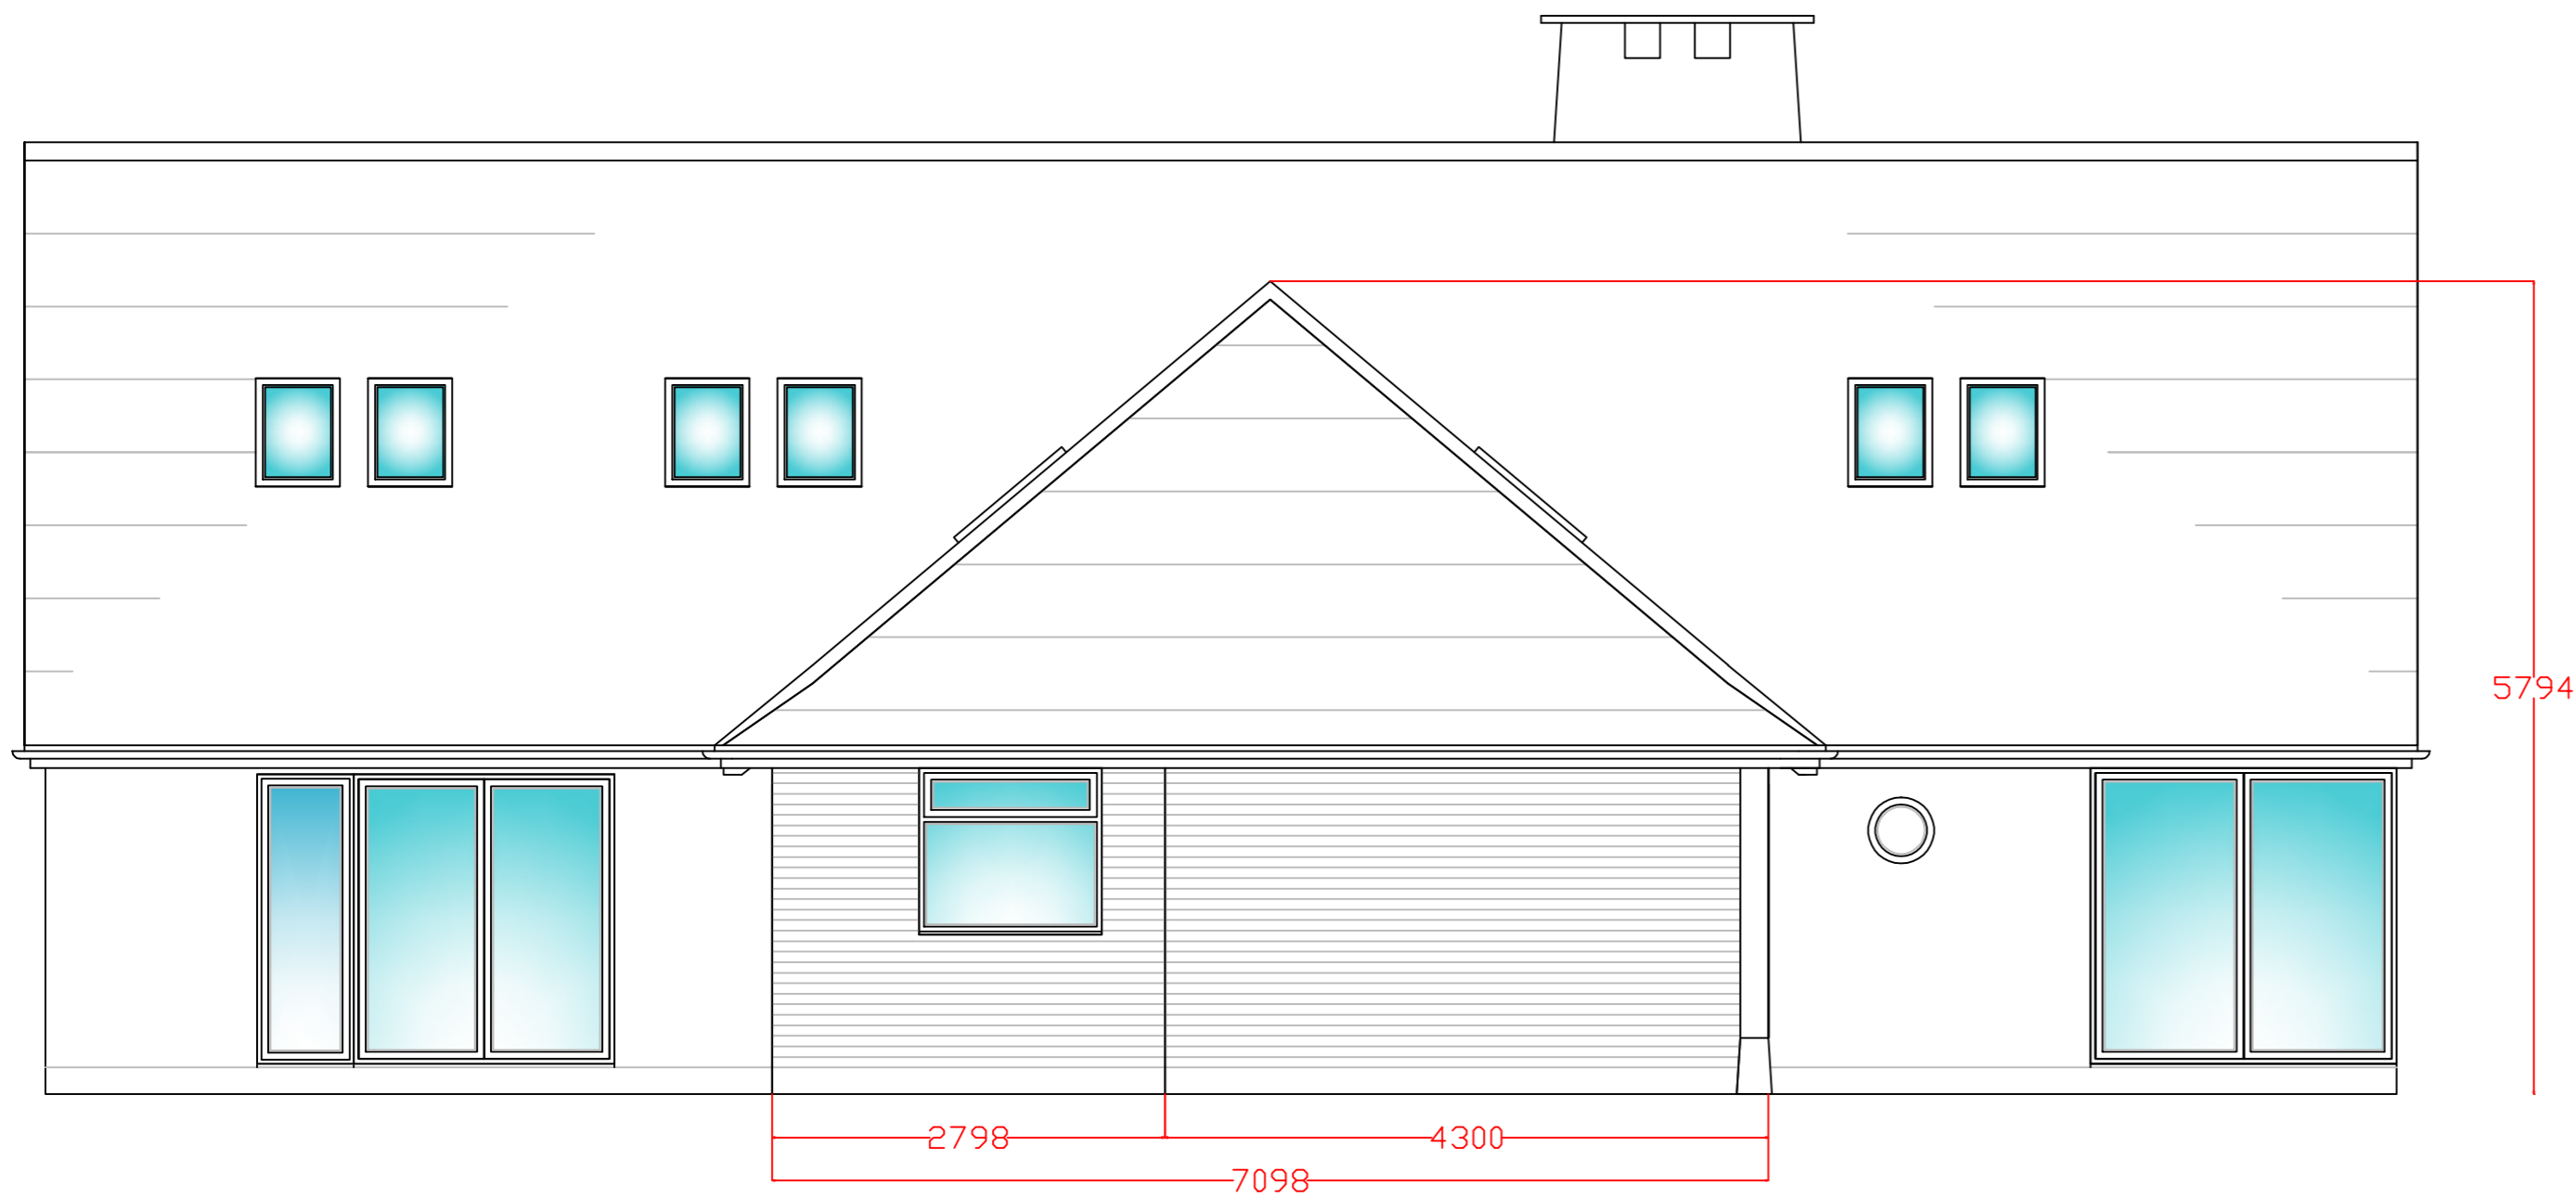

**PROPOSED WEST ELEVATION.**

**Woodhill Design & Build**

07778 527169

Produced by Peter Evans

Site address:-

**29 CHILTLEY WAY, LIPHOOK,  
GU30 7HQ.**

Details:-

**DOUBLE GARAGE REBUILD IN NEW  
POSITION. REMOVE CONSERVATORY AND  
EXTEND KITCHEN. LOFT CONVERSION.**

Drawing title:-

**W ELEV**

Date:-

**24/05/2021**

Scale:-

**1:50 @A2**



**WOODHILL**  
— DESIGN & BUILD —