


**PROPOSED LOFT FLOOR PLAN.**

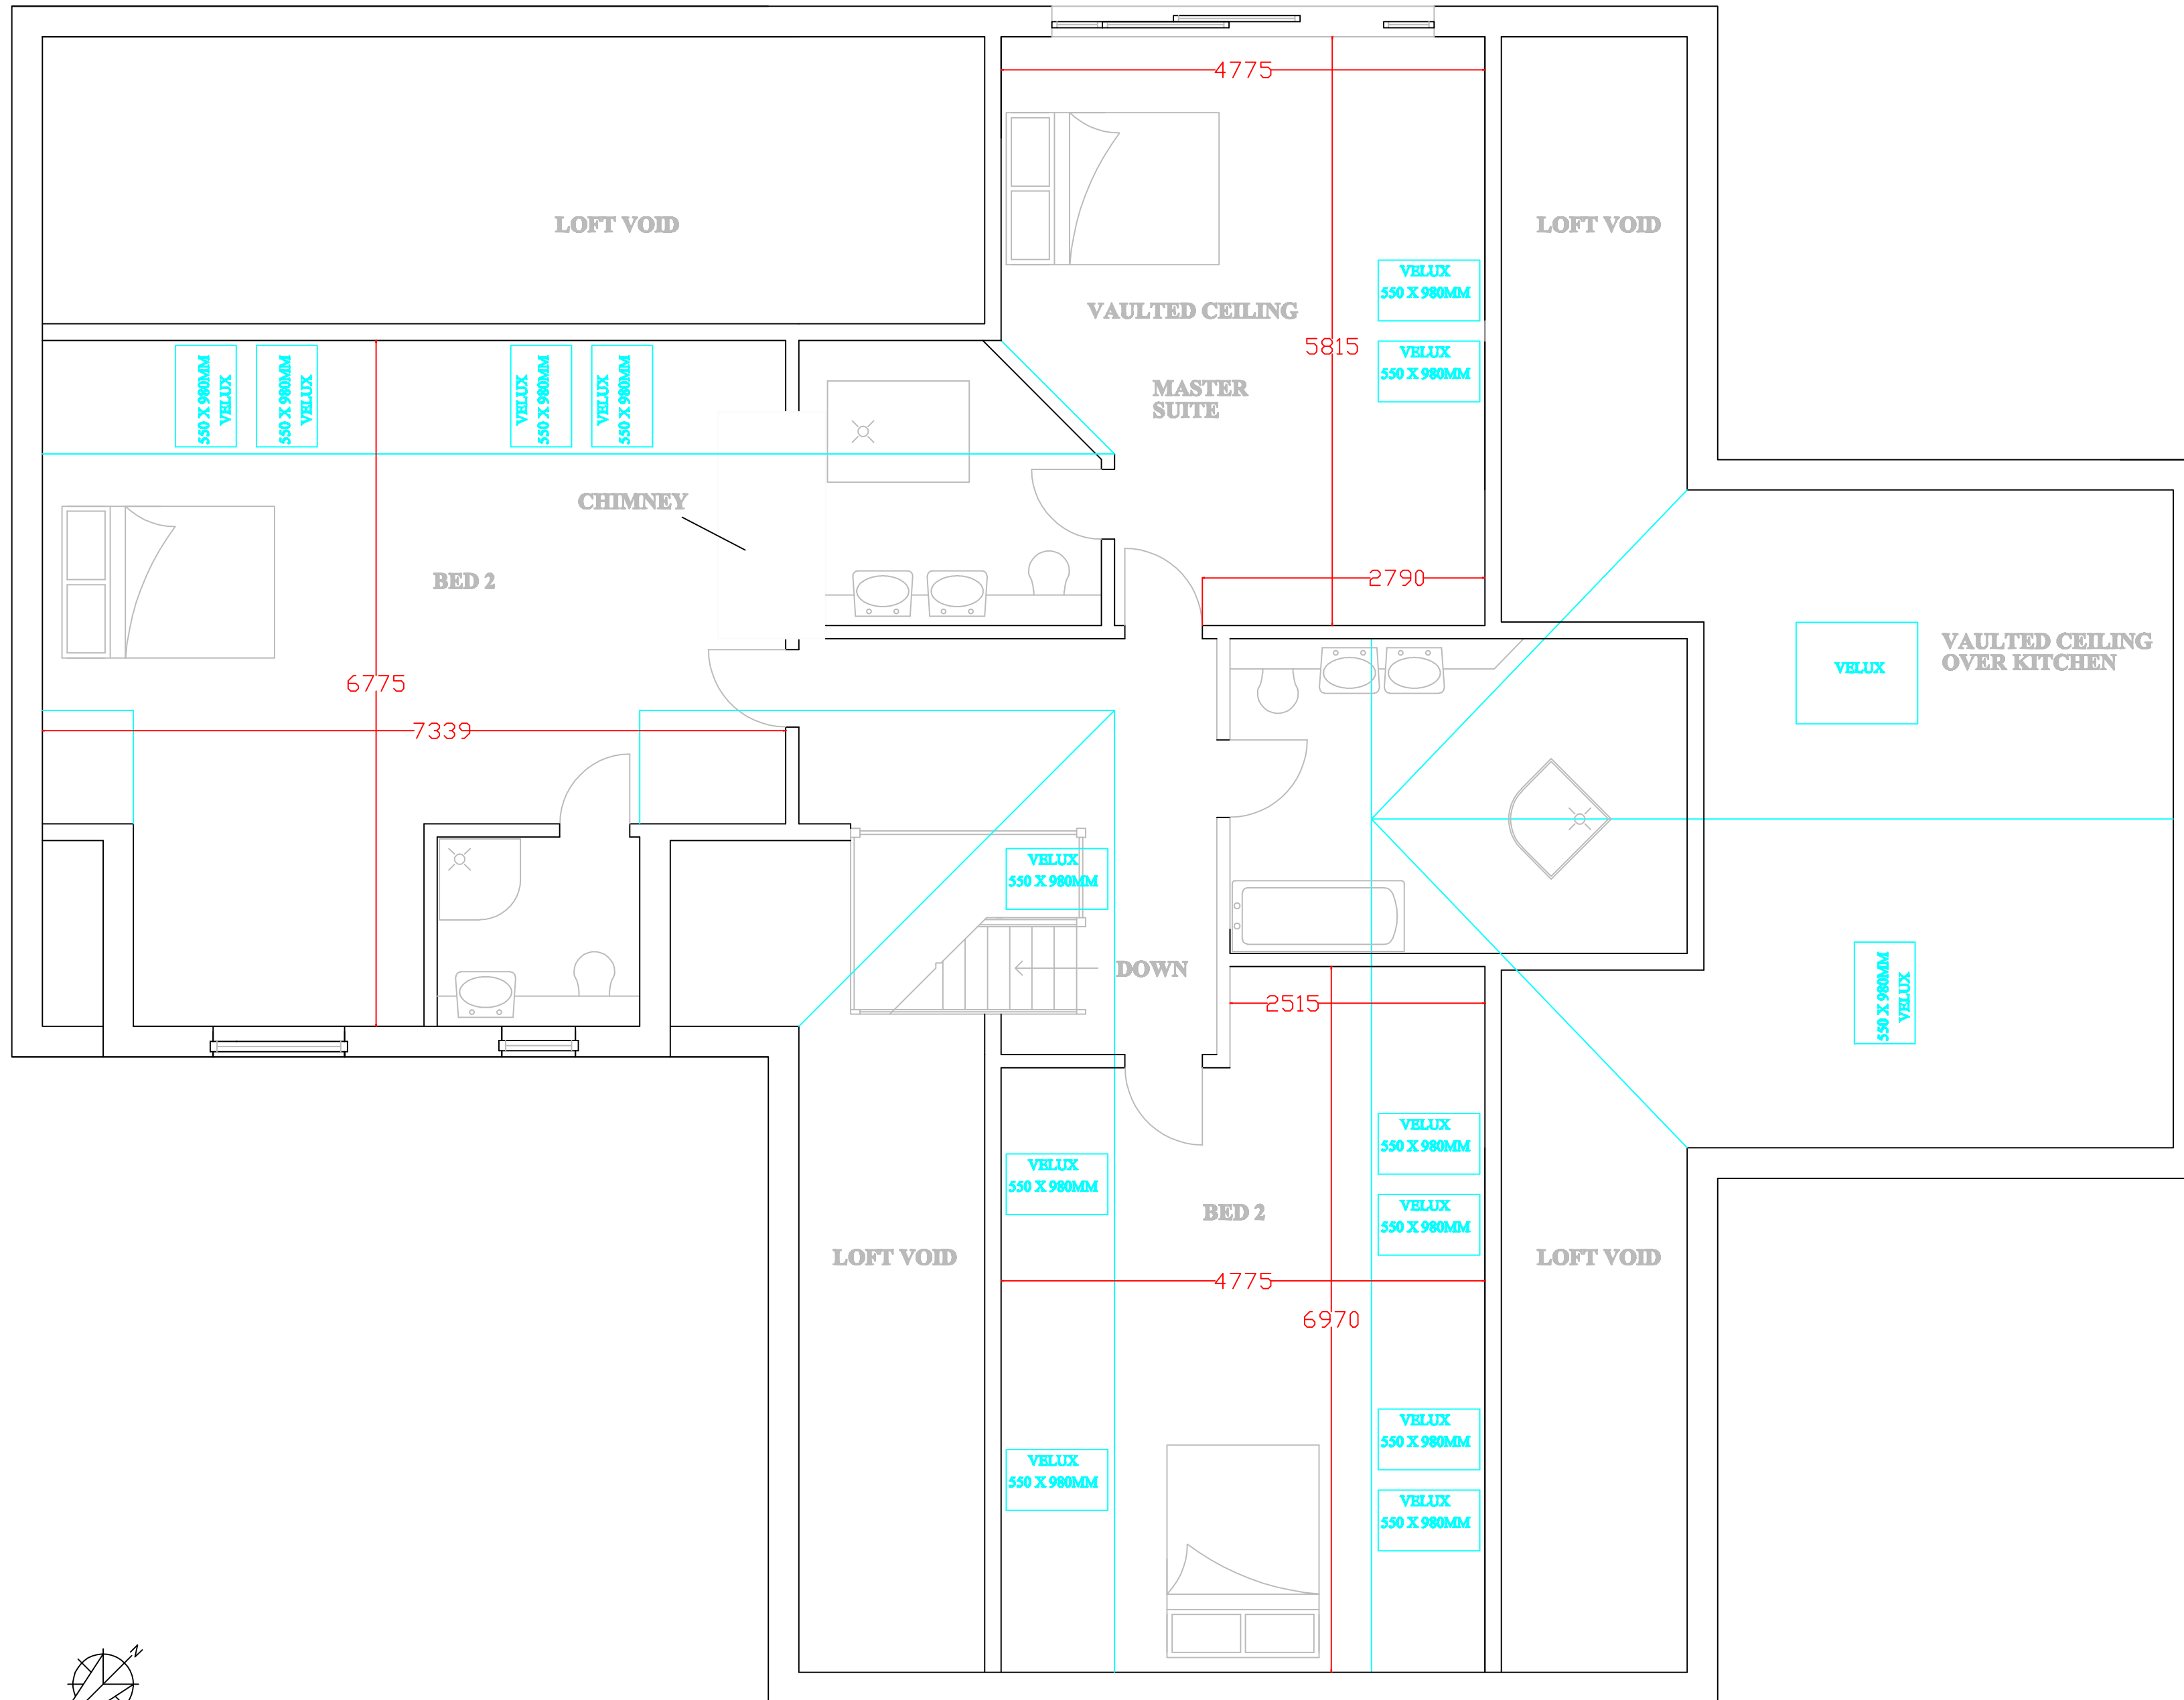

Notes:-

**THIS PLAN SHOWS DETAILS OF THE PROPOSED LOFT FLOOR PLAN.**

**BASIC DIMENSIONS AND FURNISHINGS HAVE BEEN ADDED TO GIVE YOU AN IDEA OF THE ROOM SIZES.**

**ALL DIMENSIONS SHOWN IN MILLIMETRES.**

**ALL DIMENSIONS TO BE CONFIRMED ONSITE BY THE CONTRACTORS.**

**DIMENSIONS FOR THE PROPERTY HAVE BEEN TAKEN ON THE INITIAL SURVEY. ANY UNKNOWN HAVE BEEN ASSUMED.**

**Woodhill Design & Build**

07778 527169

Produced by Peter Evans

Site address:-

**29 CHILTLEY WAY, LIPHOOK, GU30 7HQ.**

Details:-

**DOUBLE GARAGE REBUILD IN NEW POSITION. REMOVE CONSERVATORY AND EXTEND KITCHEN. LOFT CONVERSION.**

Drawing title:-

**PR LFT PLAN**

Date:-

**24/05/2021**

Scale:-

**1:50 @A2**



**WOODHILL**  
— DESIGN & BUILD —

