

All dimensions are approximate to be used as a guide and should be checked on site

Status


10, Festival Avenue
New Barn
Kent DA3 7HR

Title
Existing Floor Plans


Scale	1:100 @A2	Drawn AW
-------	--------------	-------------

Date	June 2021	Checked
------	-----------	---------


Dwg. no.	AW/10FEST/002	Rev.
----------	---------------	------

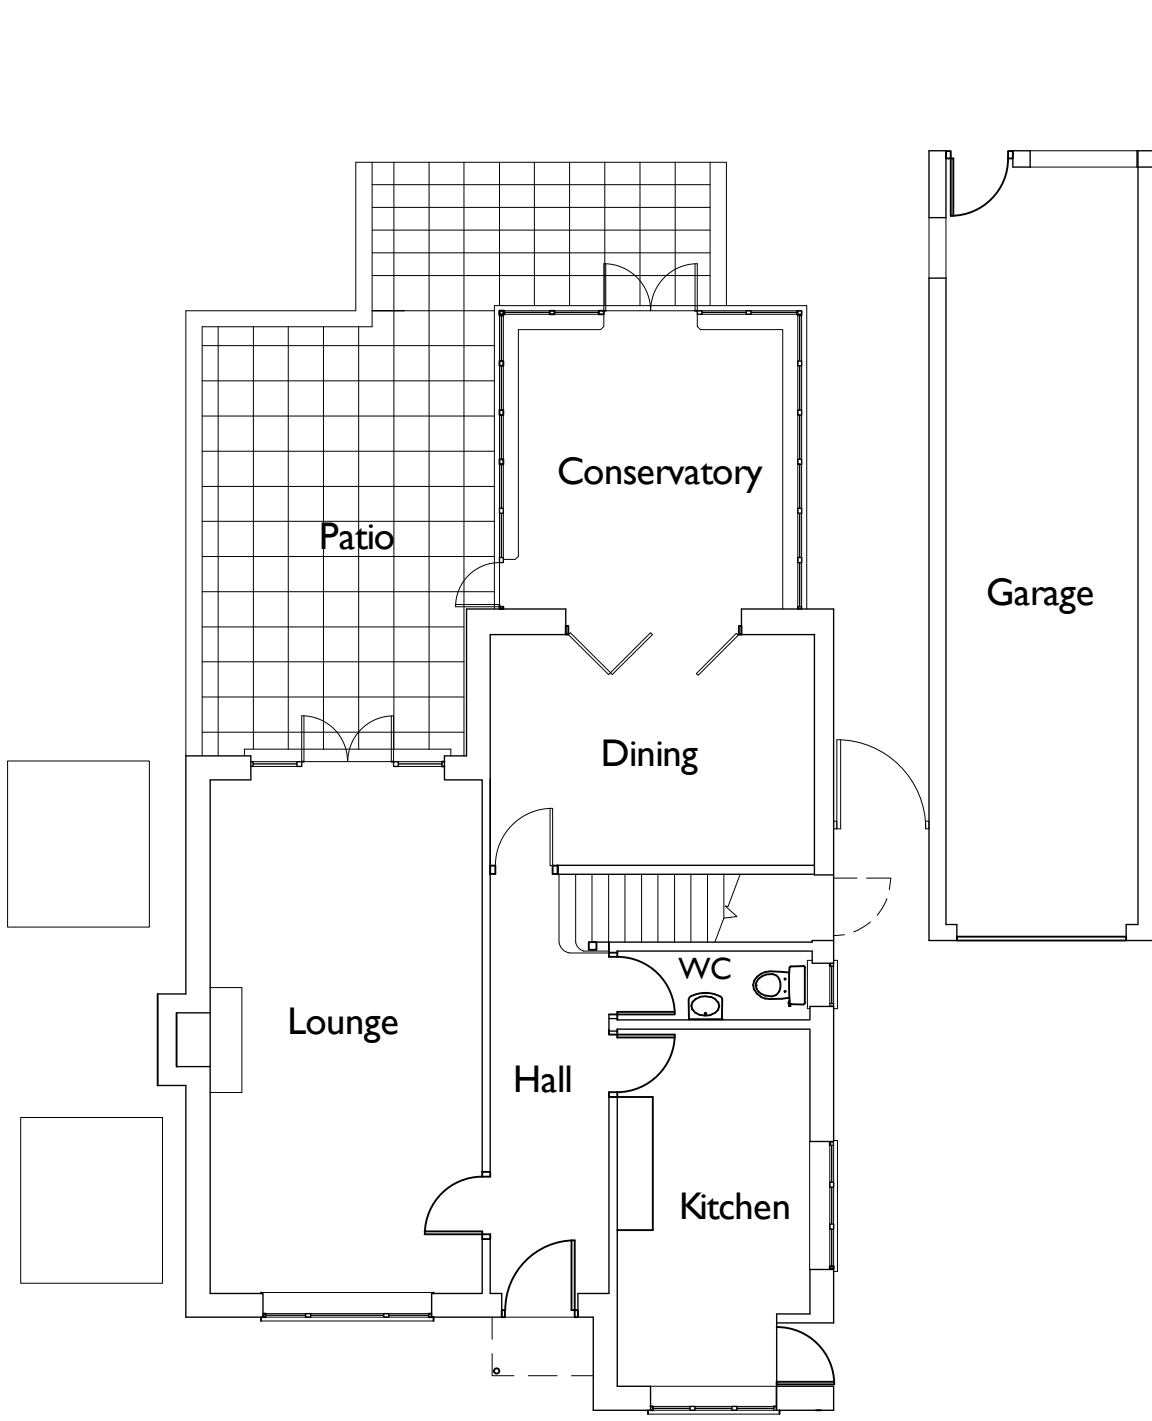

Ground Floor

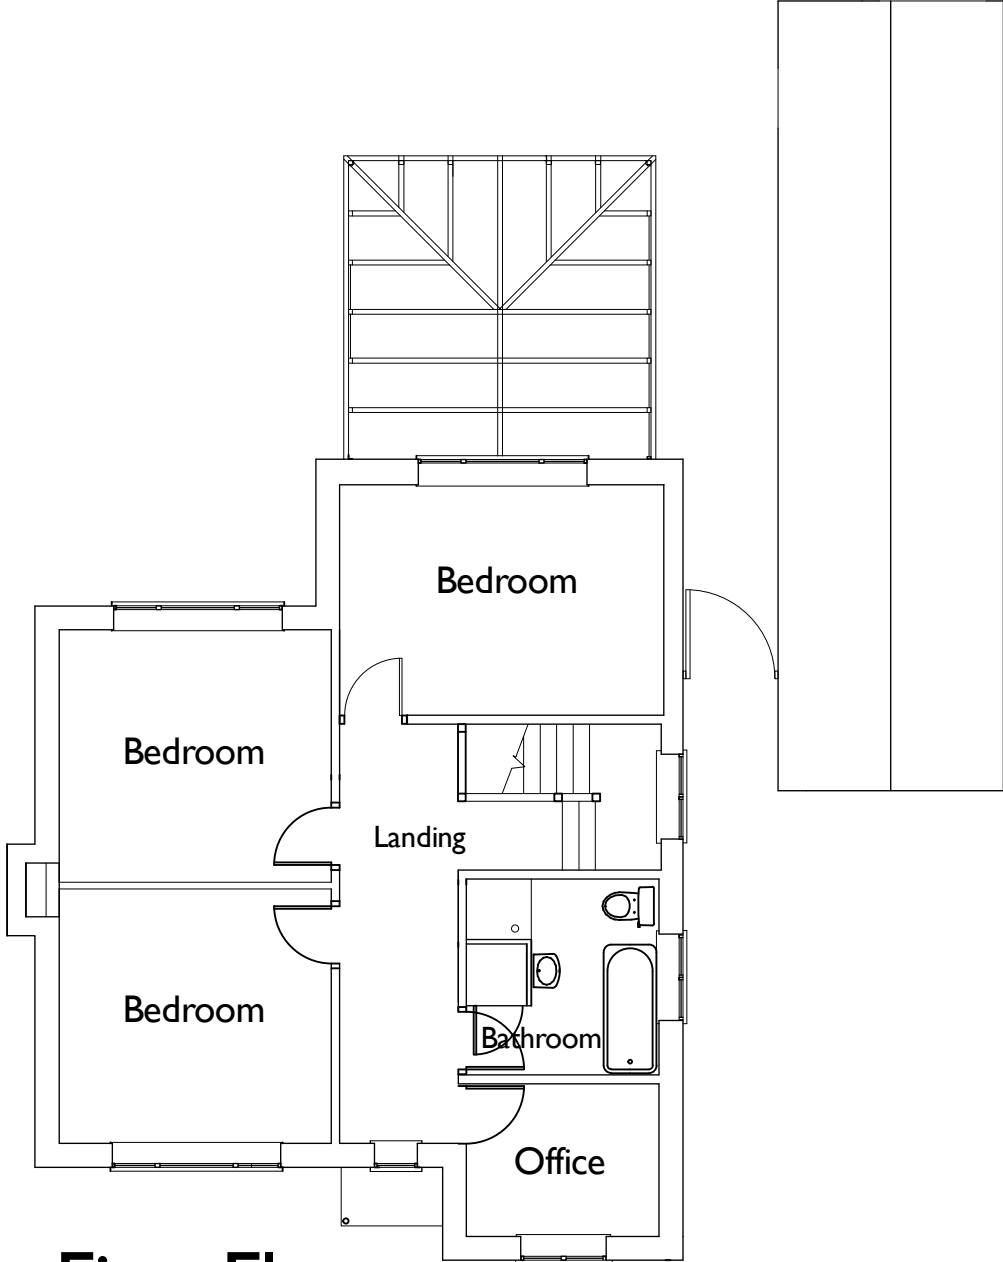

First Floor

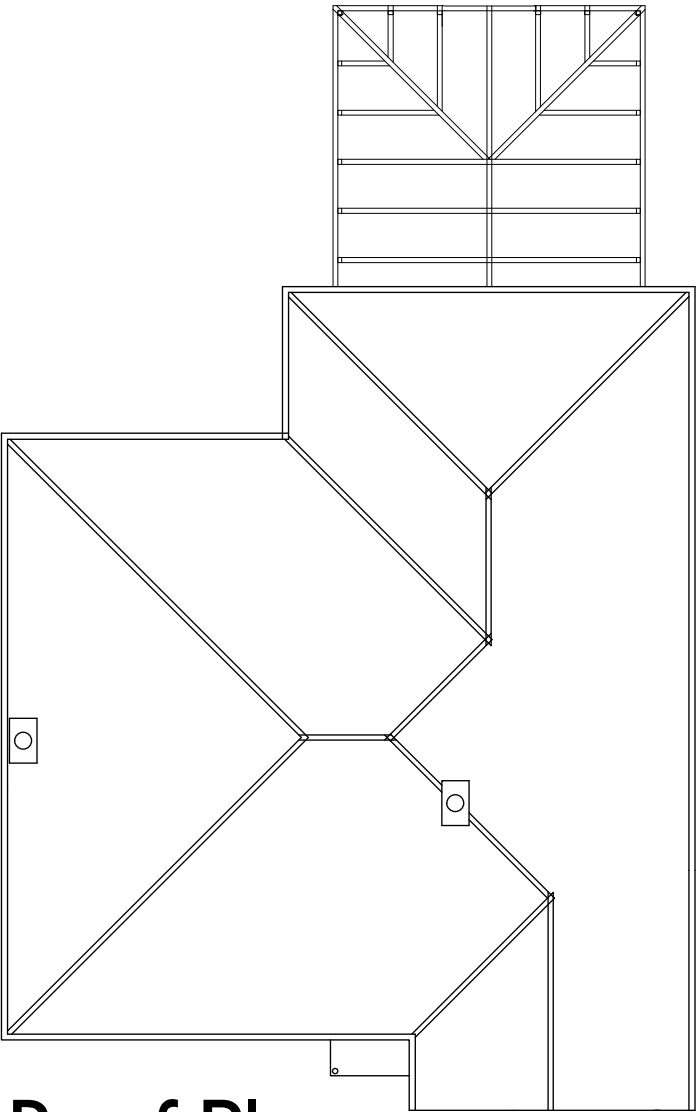

Roof Plan