



FRONT ELEVATION

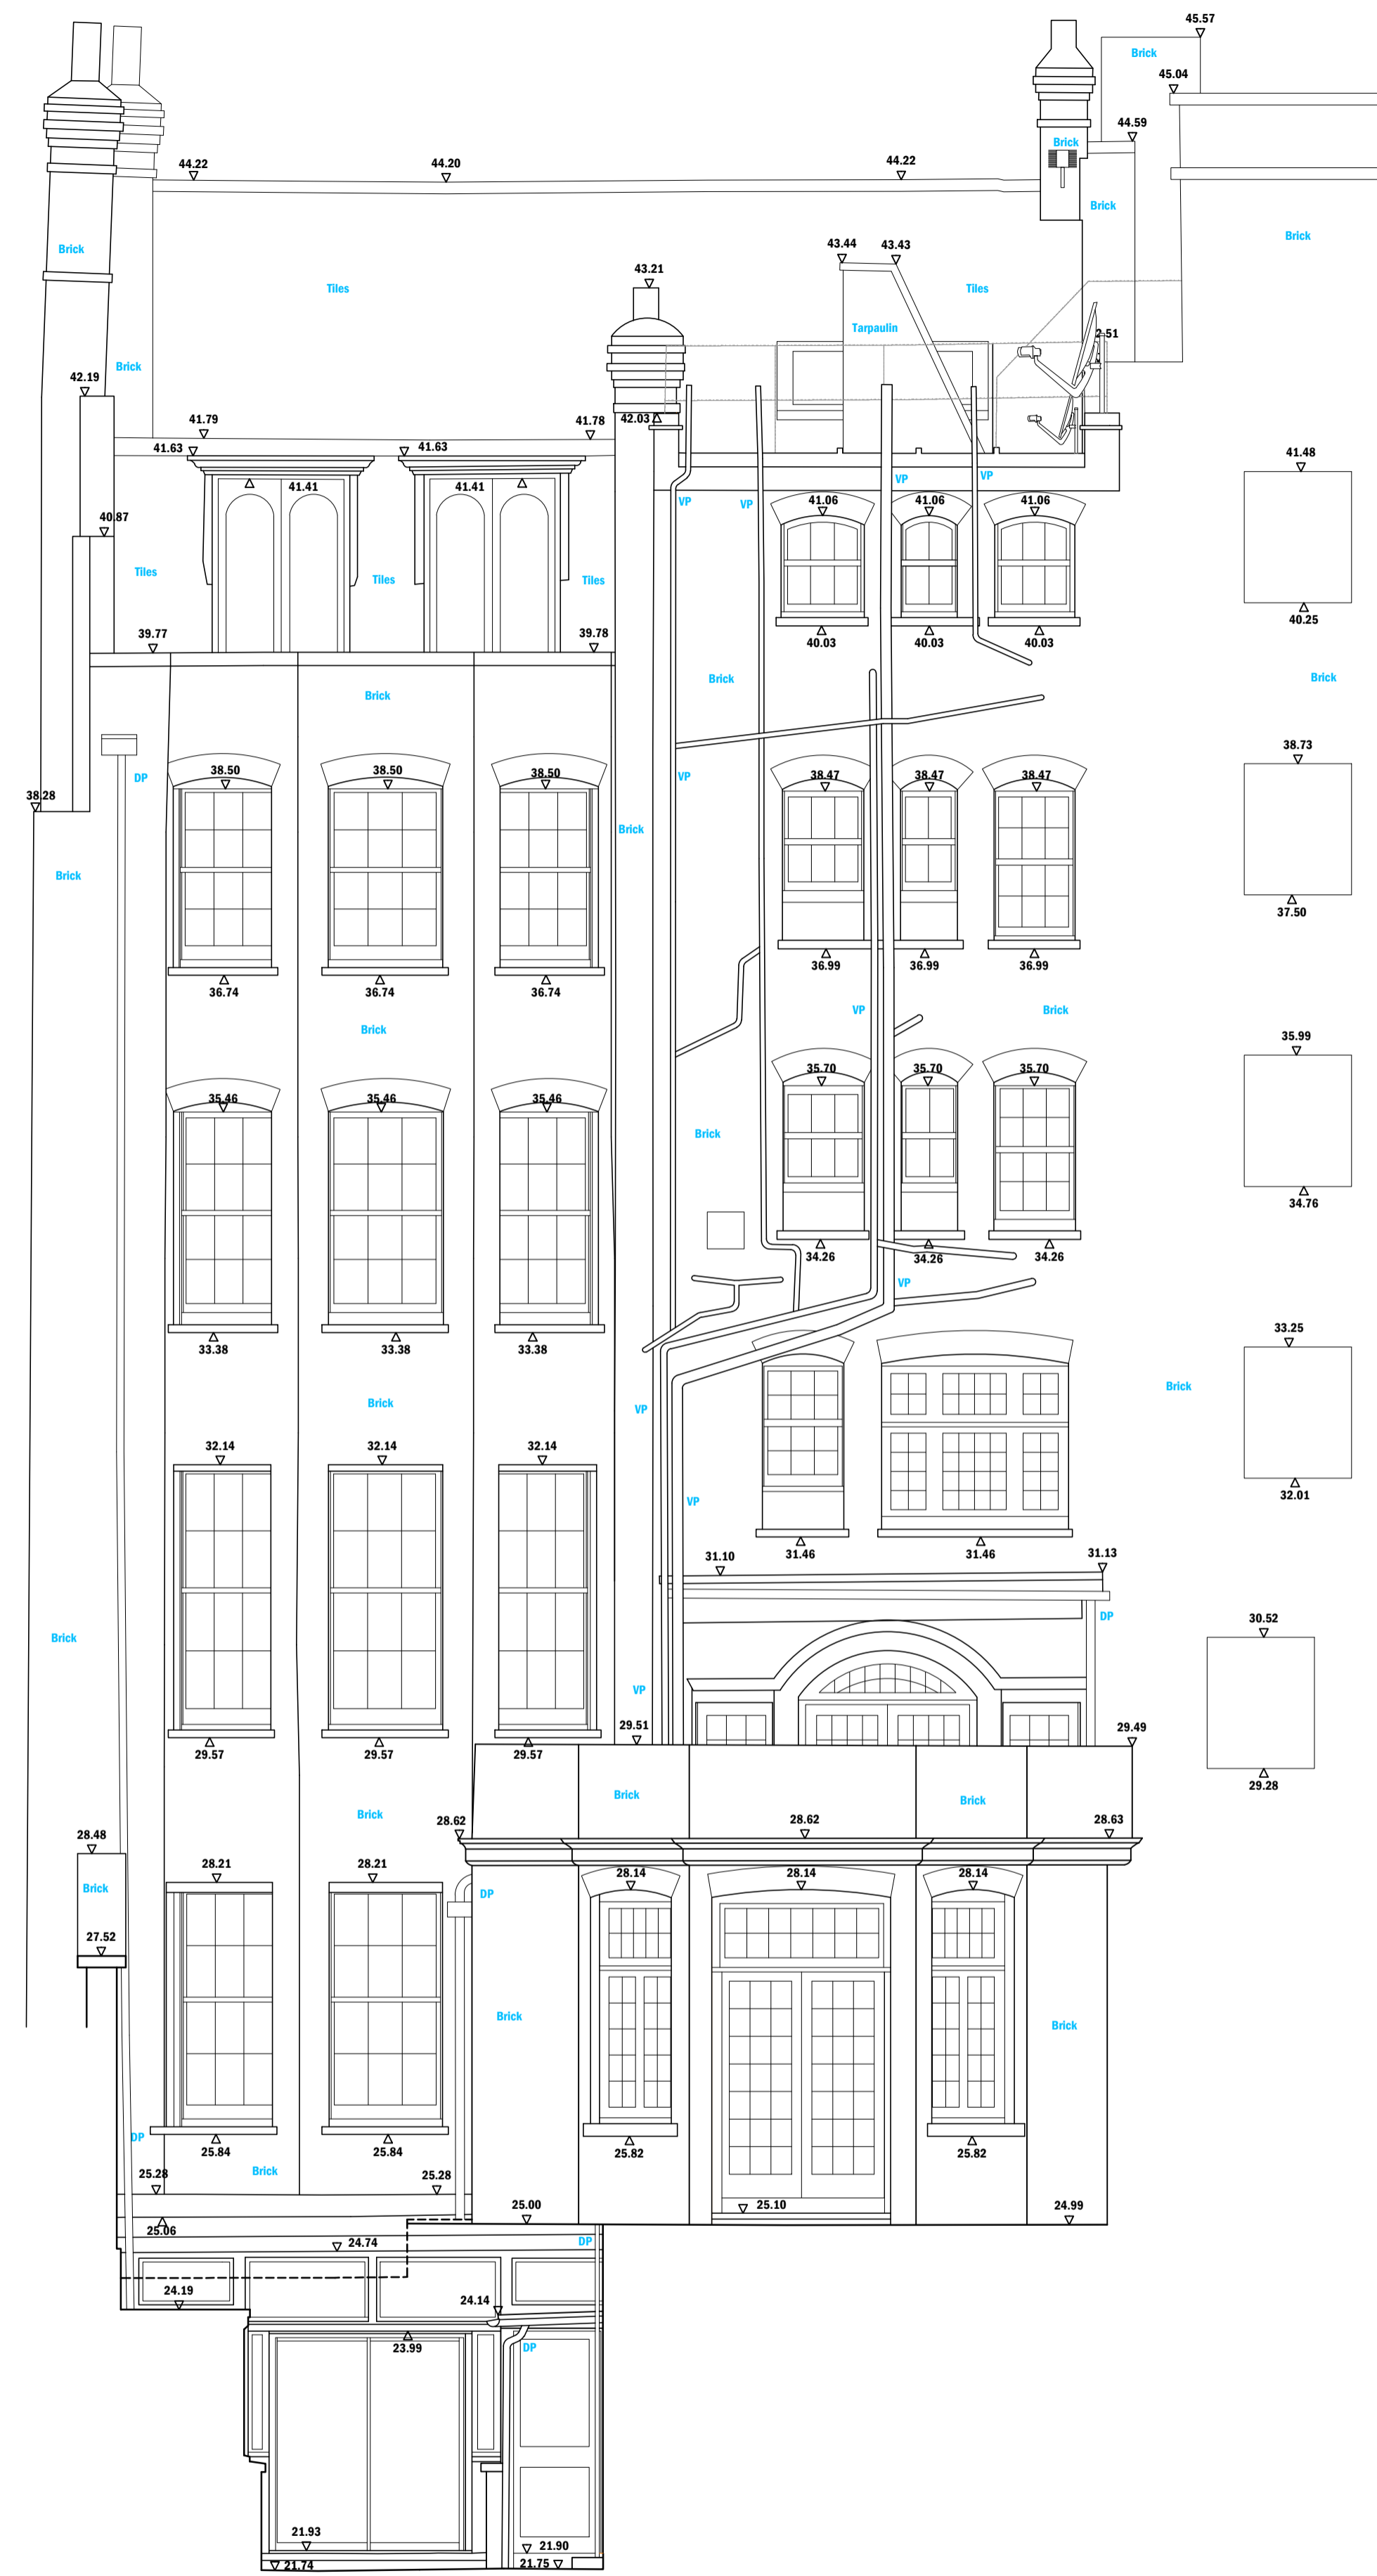

REAR ELEVATION

1. Do not scale from this drawing - use figured dimensions only.
2. This drawing and design are copyright - do not reproduce or pass to third parties without the written consent of the architect.
3. The contractor shall verify all dimensions and levels and other relevant information before ordering materials or components or carrying out work and shall advise the architect of any discrepancies.

 

SCALE	DATE	DRAWN
1:50@A1	06.01.21	SO

DRAWING STATUS	
PRELIMINARY	<input type="checkbox"/> TENDER
PLANNING	<input type="checkbox"/> BILLS OF QUANTITIES
BUILDING REGULATIONS	<input type="checkbox"/> CONSTRUCTION
COMMENT/APPROVAL	<input type="checkbox"/> AS BUILT

REVISION	BY	DATE	NO
Issue for Planning.	SO	28.01.21	P1

**CAMM ARCHITECTS**

Suite 2 15 Market Square  
 Bishops Cleeve  
 HERTS CM23 3UT  
 t +44 (0) 1279 460051  
 f +44 (0) 1279 460048  
 e. office@cammarchitects.com

PROJECT  
 7 WIMPOLE ST, LONDON, W1G 9SN

TITLE  
 EXISTING  
 FRONT AND REAR  
 ELEVATIONS  
 DRAWING NO

1918-01-201

REV  
 P1