

0 5 10 25m

**31/44 Architects**

6 Osborn Street  
London  
E1 6TD  
United Kingdom  
+44 (0)20 3735 7820  
London@  
3144architects.com



Client  
Soho House Group  
Project  
Soho Farmhouse - Gym  
Date  
03/06/2021  
Drawing name  
Existing Site Plan

Status  
  
Drawn Checked  
JF SD  
Scale / Format  
1:500 / A3

Drawing number  
**44/2015/PL 000**

Rev.	Date	Description	Drawn / Checked

© 31/44 Architects  
Do not scale from this drawing.  
All dimensions to be verified on site.  
This drawing is to be read in conjunction with all consultants information.  
Any discrepancies to be reported immediately to the Architect.  
Drawing may be scaled for planning purposes.

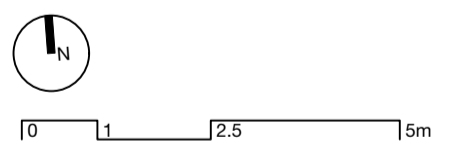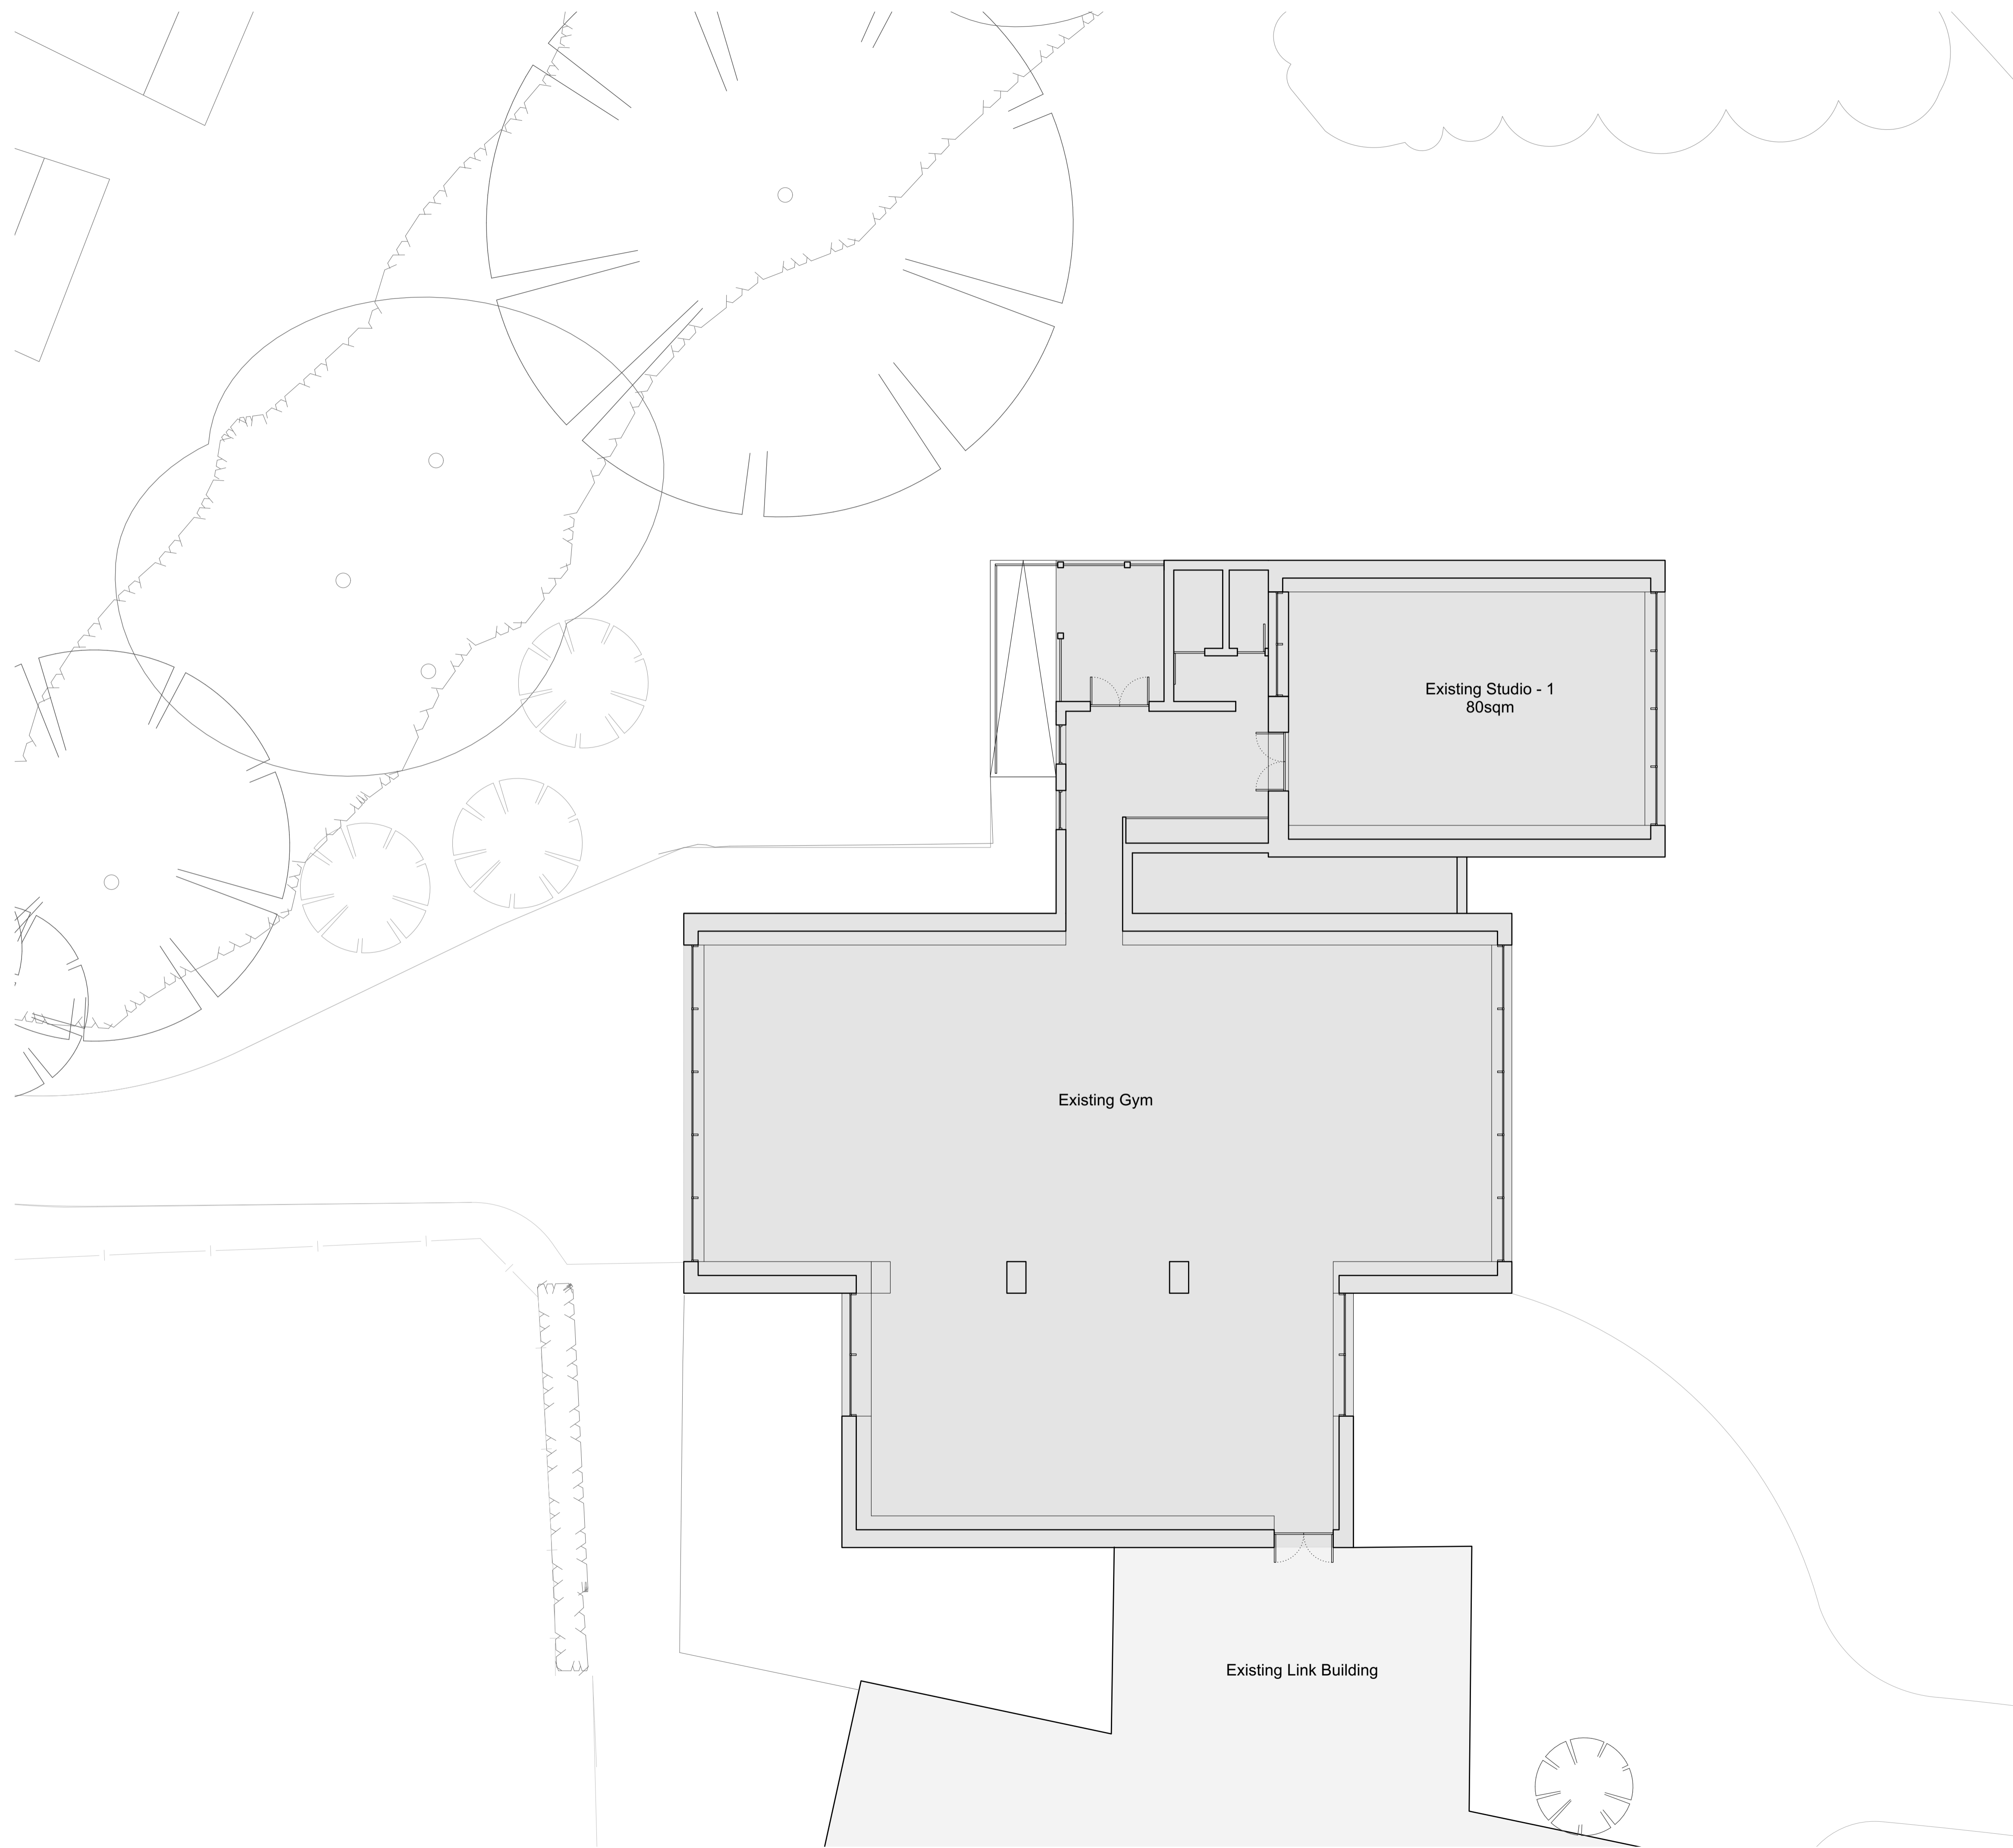

**31/44**  
**Architects**


6 Osborn Street  
London  
E1 6TD  
United Kingdom  
+44 (0)20 3735 7820  
London E  
3144architects.com

Client  
Soho House Group  
Project  
Soho Farmhouse - Gym  
Date  
03/06/2021  
Drawing name  
Existing Plan - Ground Floor  
Drawing number  
**44/2015/PL 001**


Status  
  
Drawn / Checked  
JF / SD  
Scale / Format  
1:100 / A1  
1:200 / A3

Rev.	Date	Description	Drawn / Checked

© 31/44 Architects  
Do not scale from this drawing.  
All dimensions to be verified on site.  
This drawing is to be read in conjunction with all consultants information.  
Any discrepancies to be reported immediately to the Architect.  
Drawing may be scaled for planning purposes.

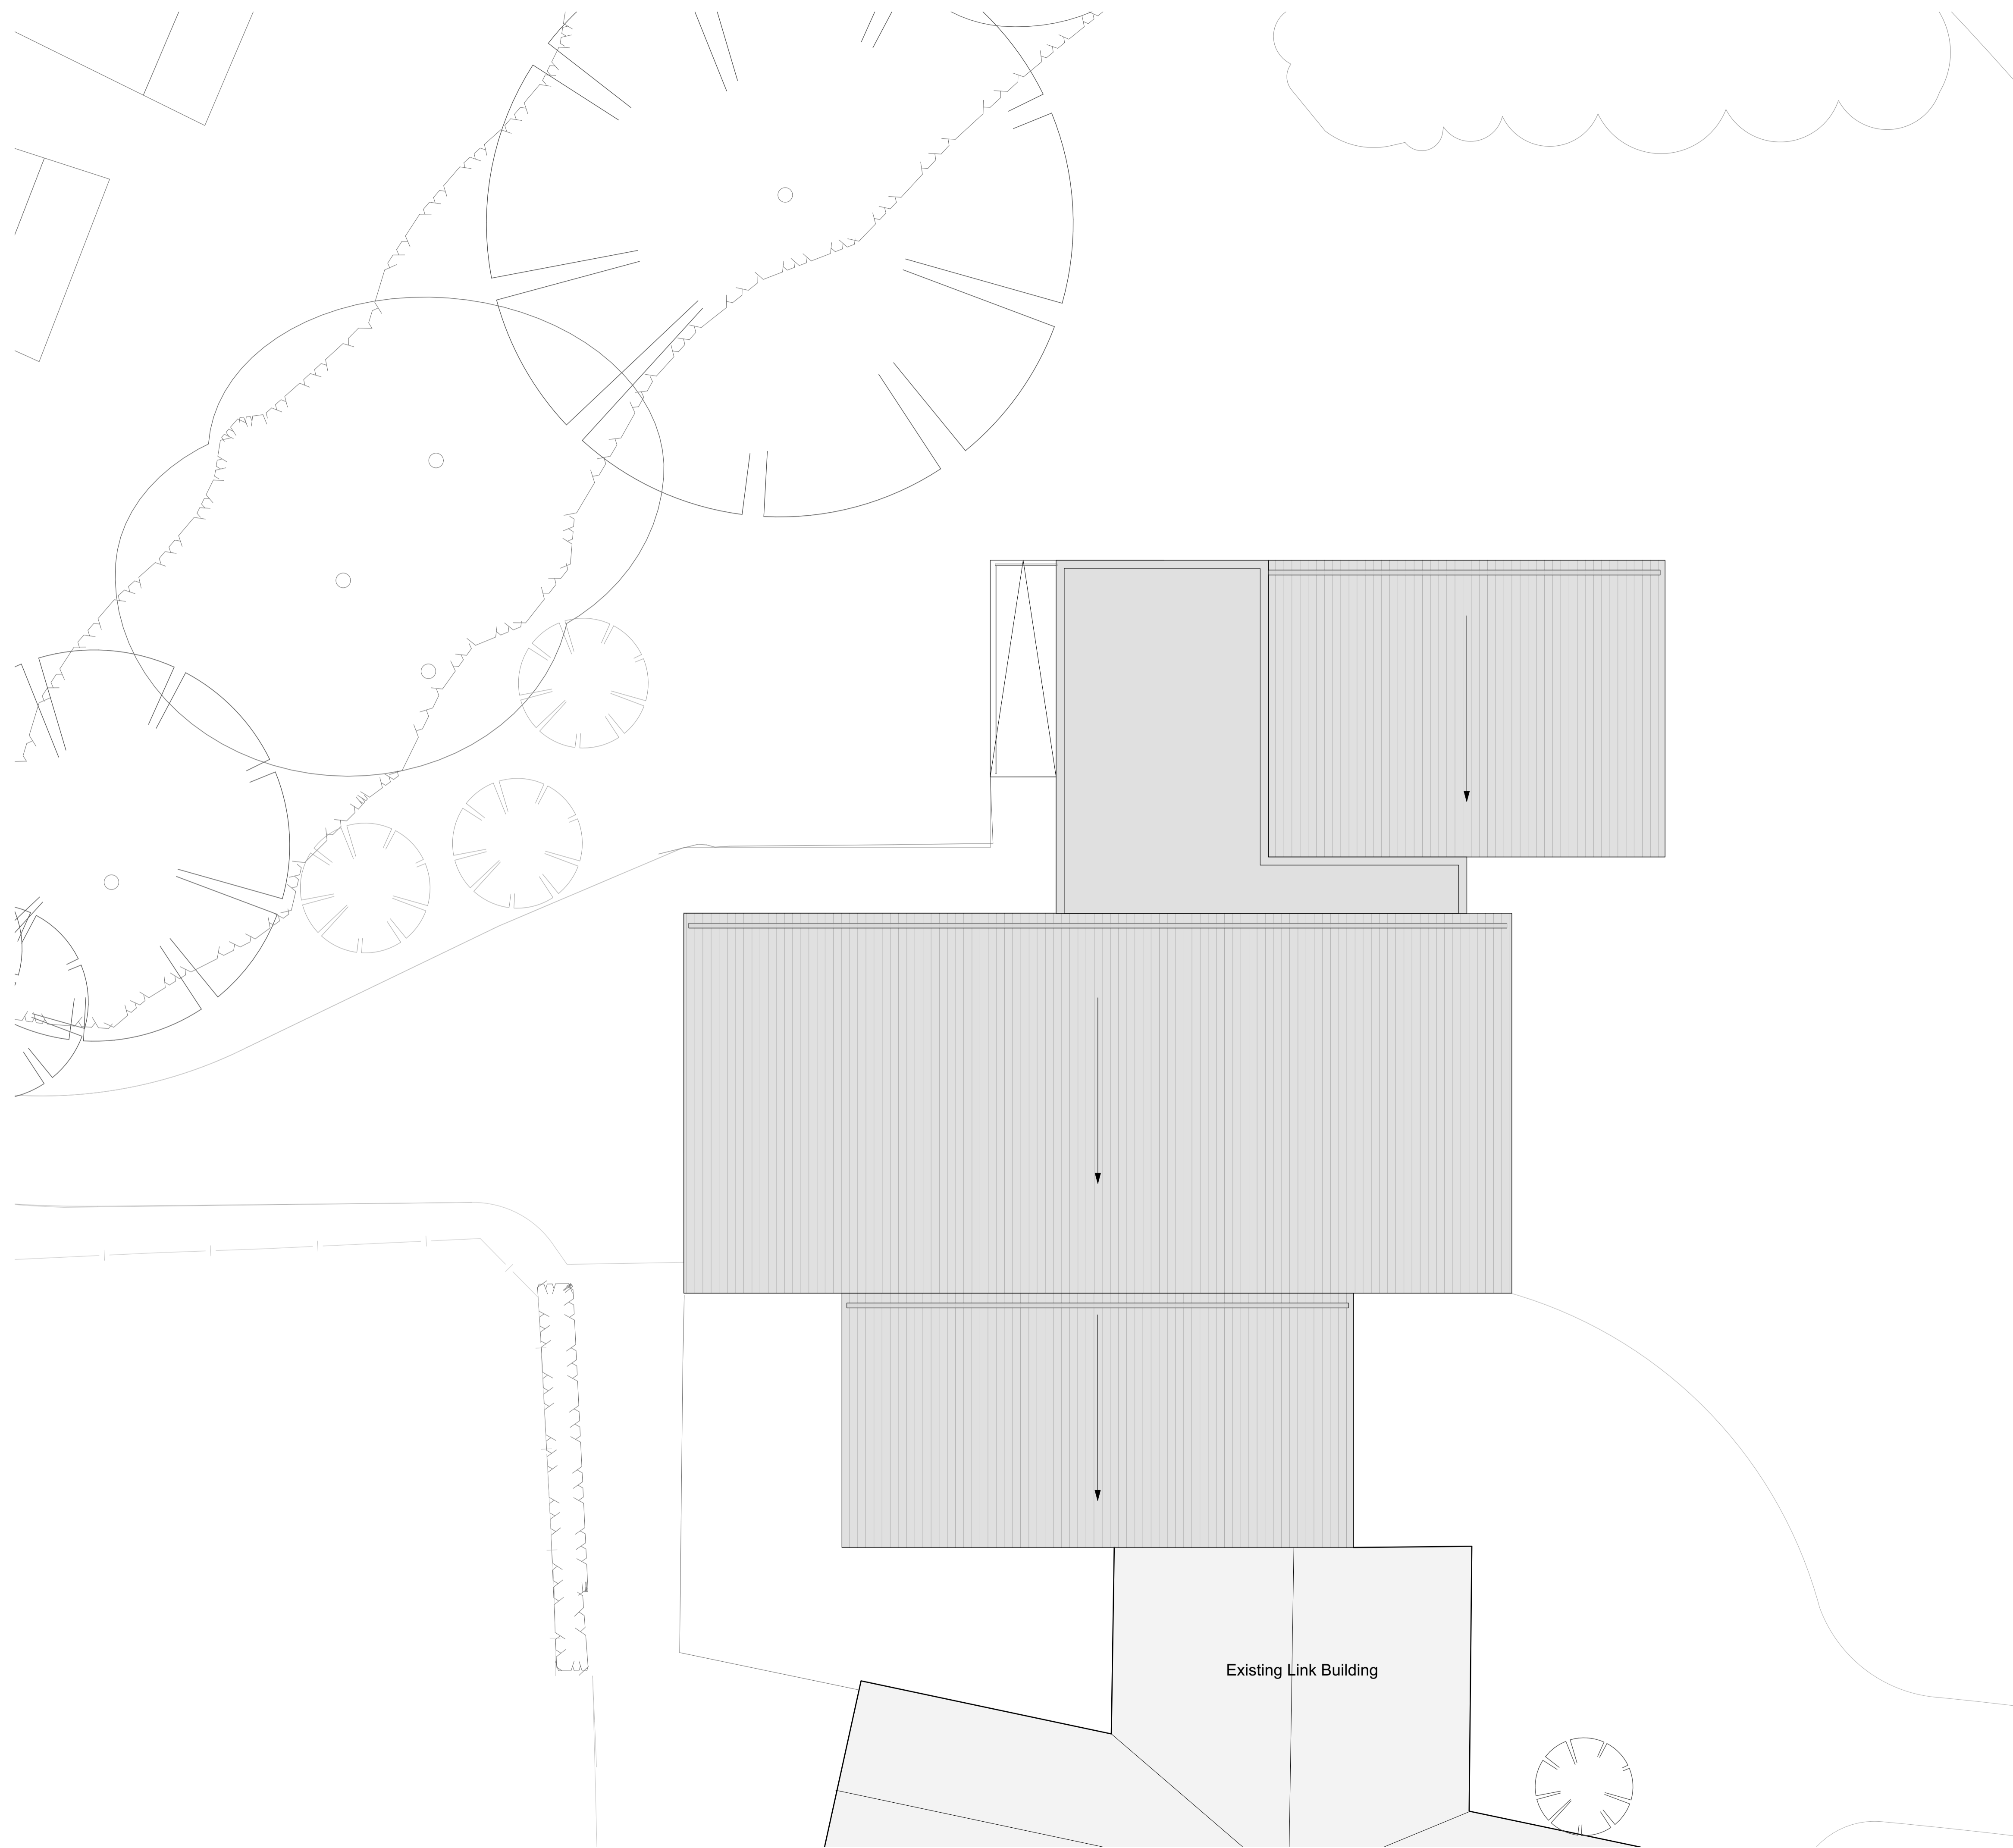

Existing Link Building

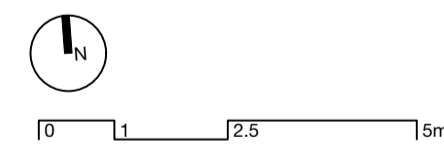

**31/44**  
Architects

6 Osborn Street  
London  
E1 6TD  
United Kingdom  
+44 (0)20 3735 7820  
London E  
3144architects.com

Client  
Soho House Group  
Project  
Soho Farmhouse - Gym  
Date  
03/06/2021  
Drawing name  
Existing Plan - Roof  
Drawing number  
**44/2015/PL 002**


Status  
Drawn / Checked  
JF / SD  
Scale / Format  
1:100 / A1  
1:200 / A3

Rev.	Date	Description	Drawn / Checked



© 31/44 Architects  
Do not scale from this drawing.  
All dimensions to be verified on site.  
This drawing is to be read in conjunction with all consultants information.  
Any discrepancies to be reported immediately to the Architect.  
Drawing may be scaled for planning purposes.



Existing Link Building

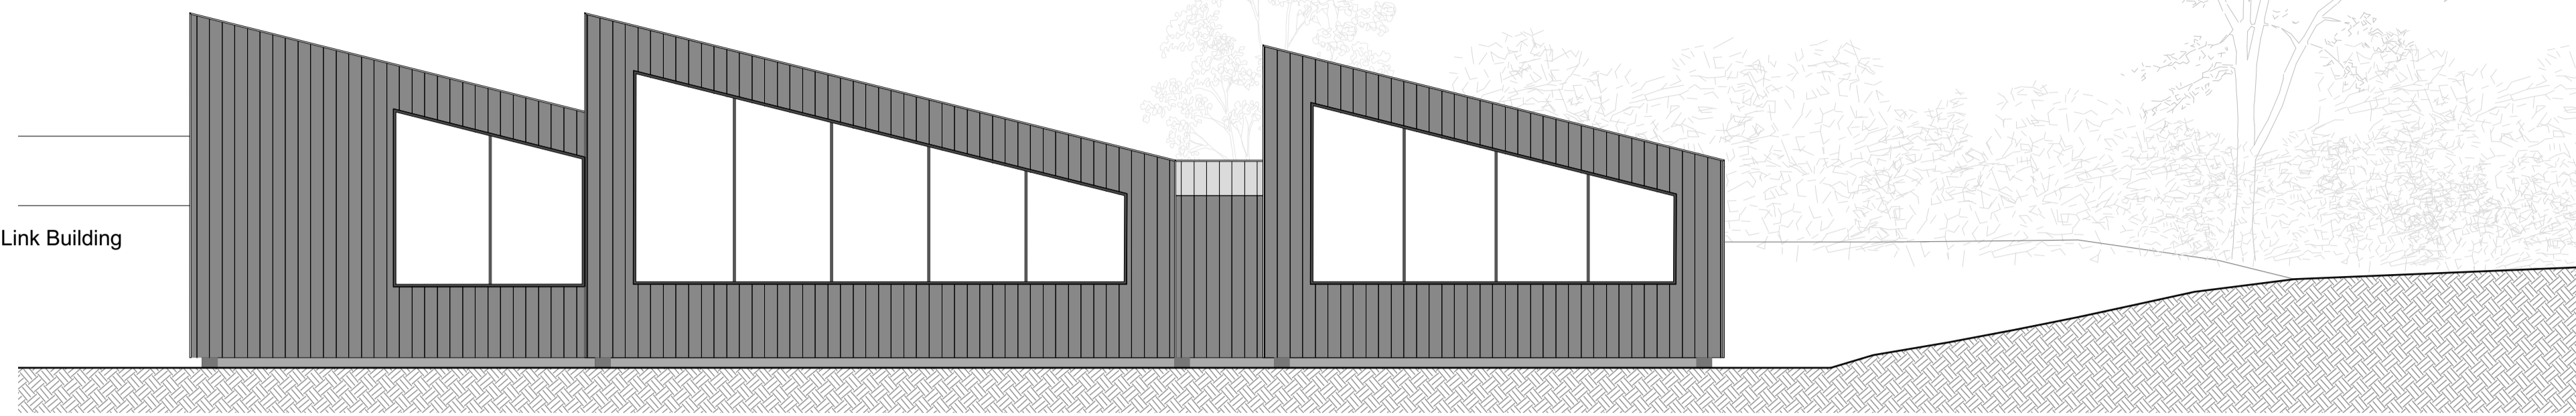


East Elevation

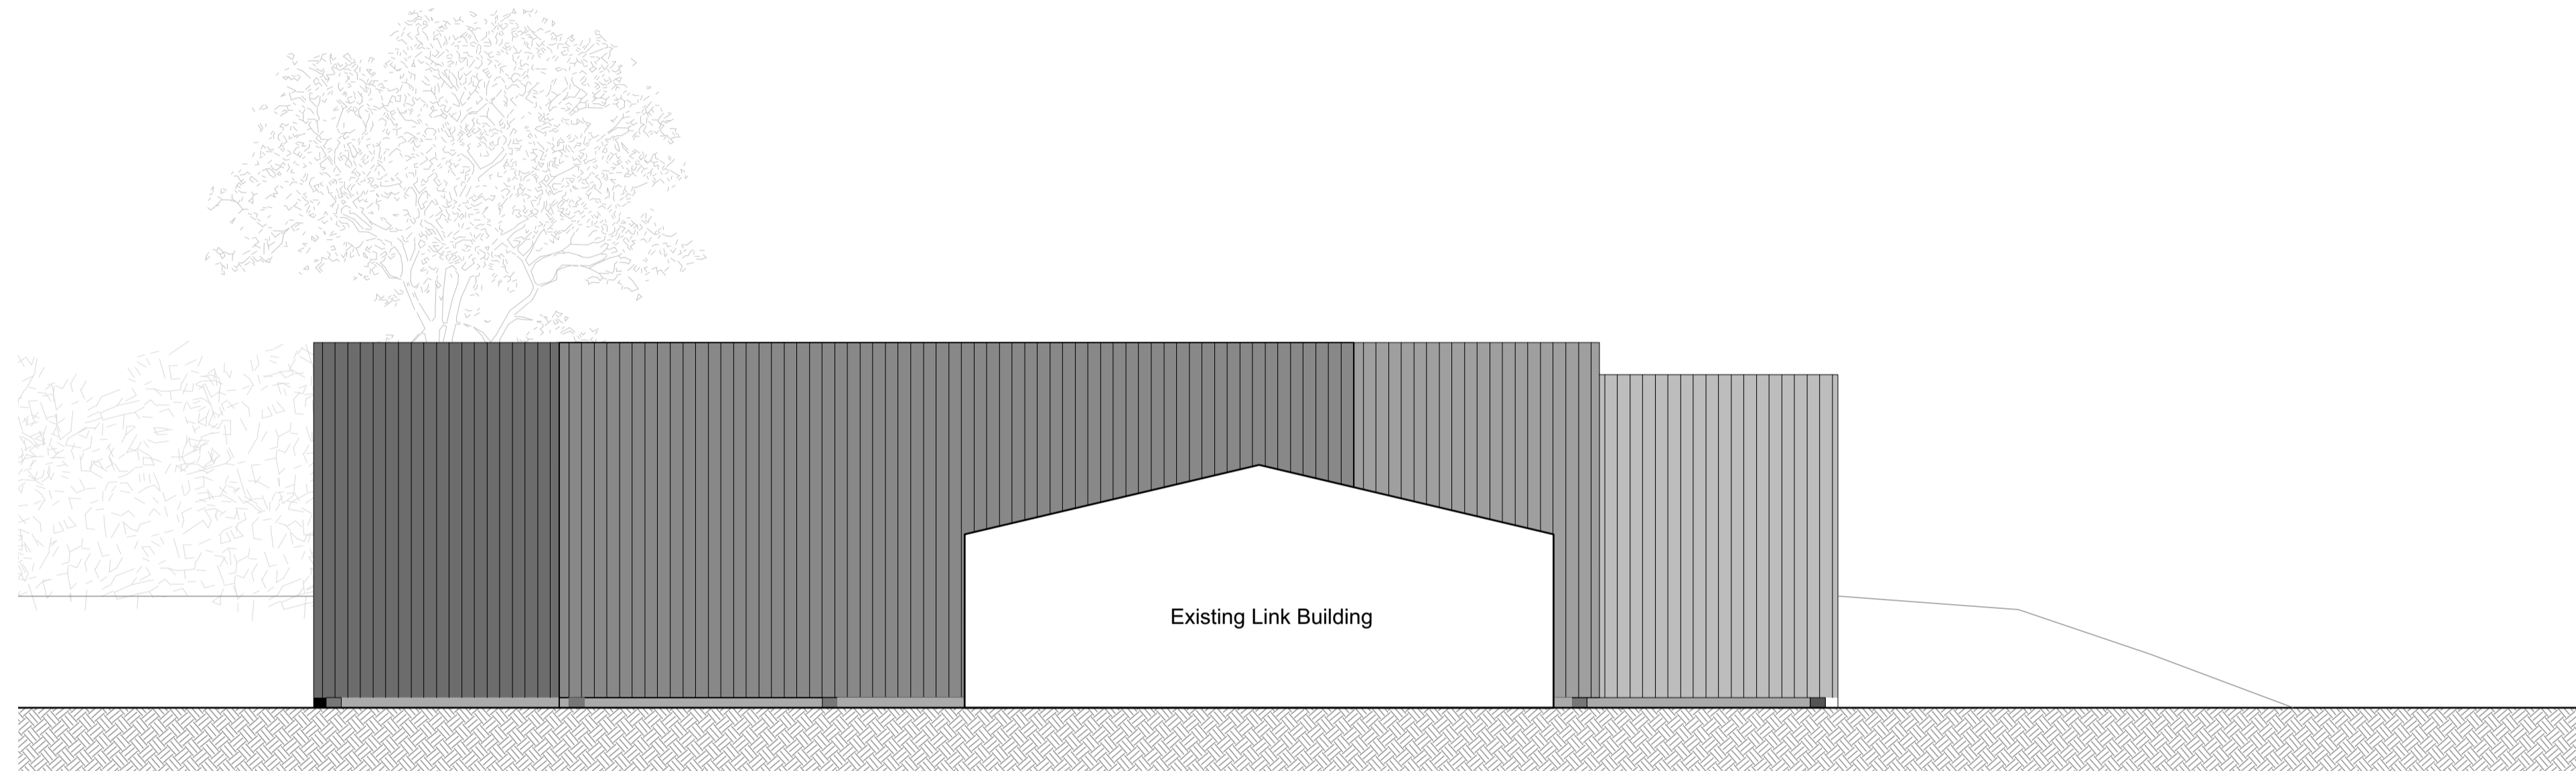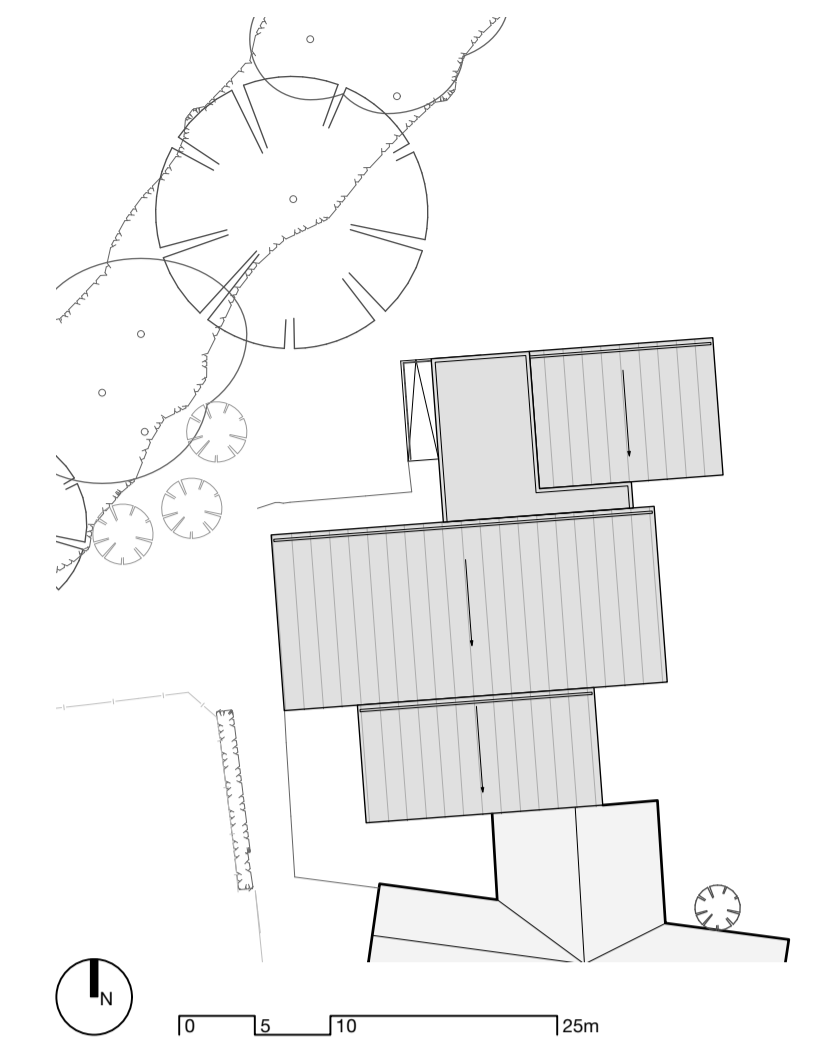


Existing Link Building

South Elevation

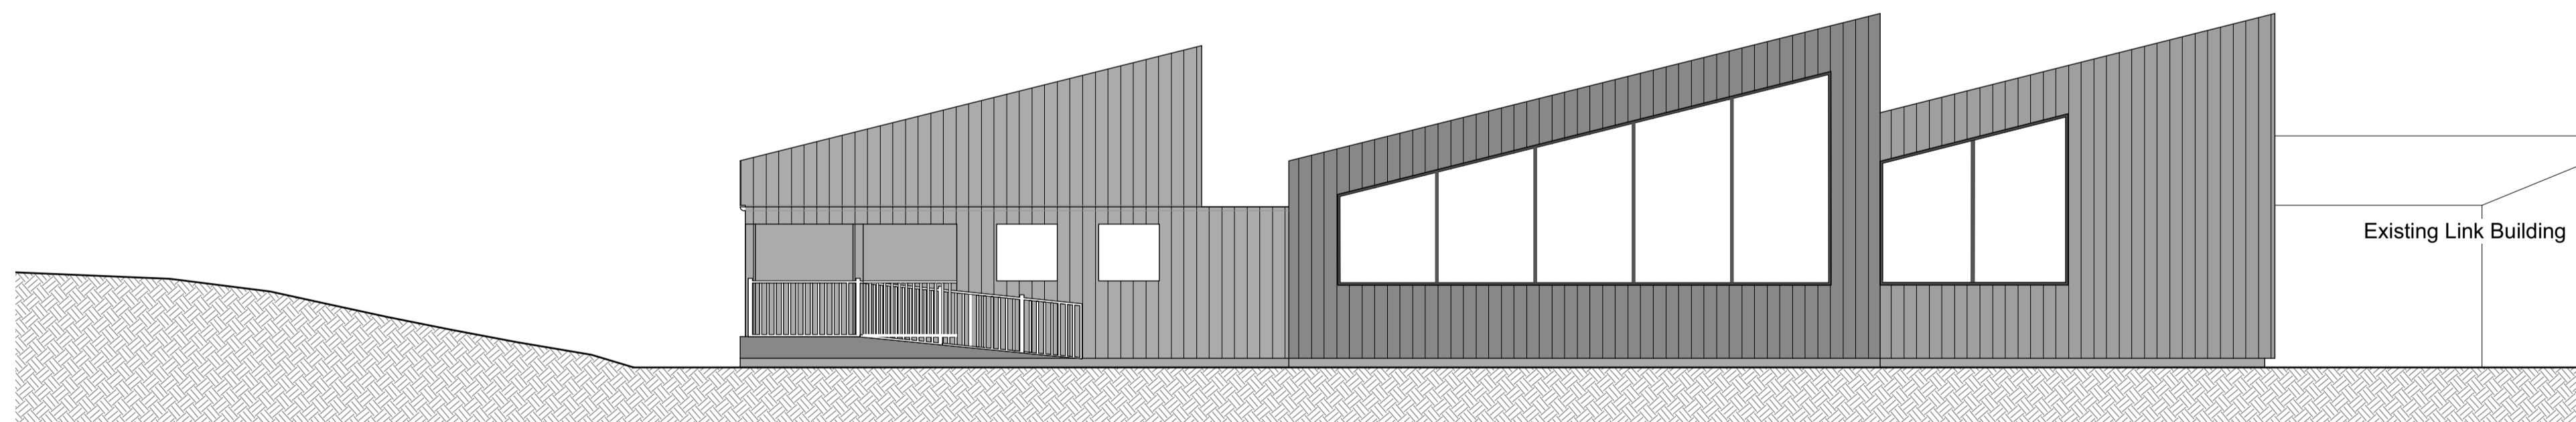

Existing Link Building

West Elevation

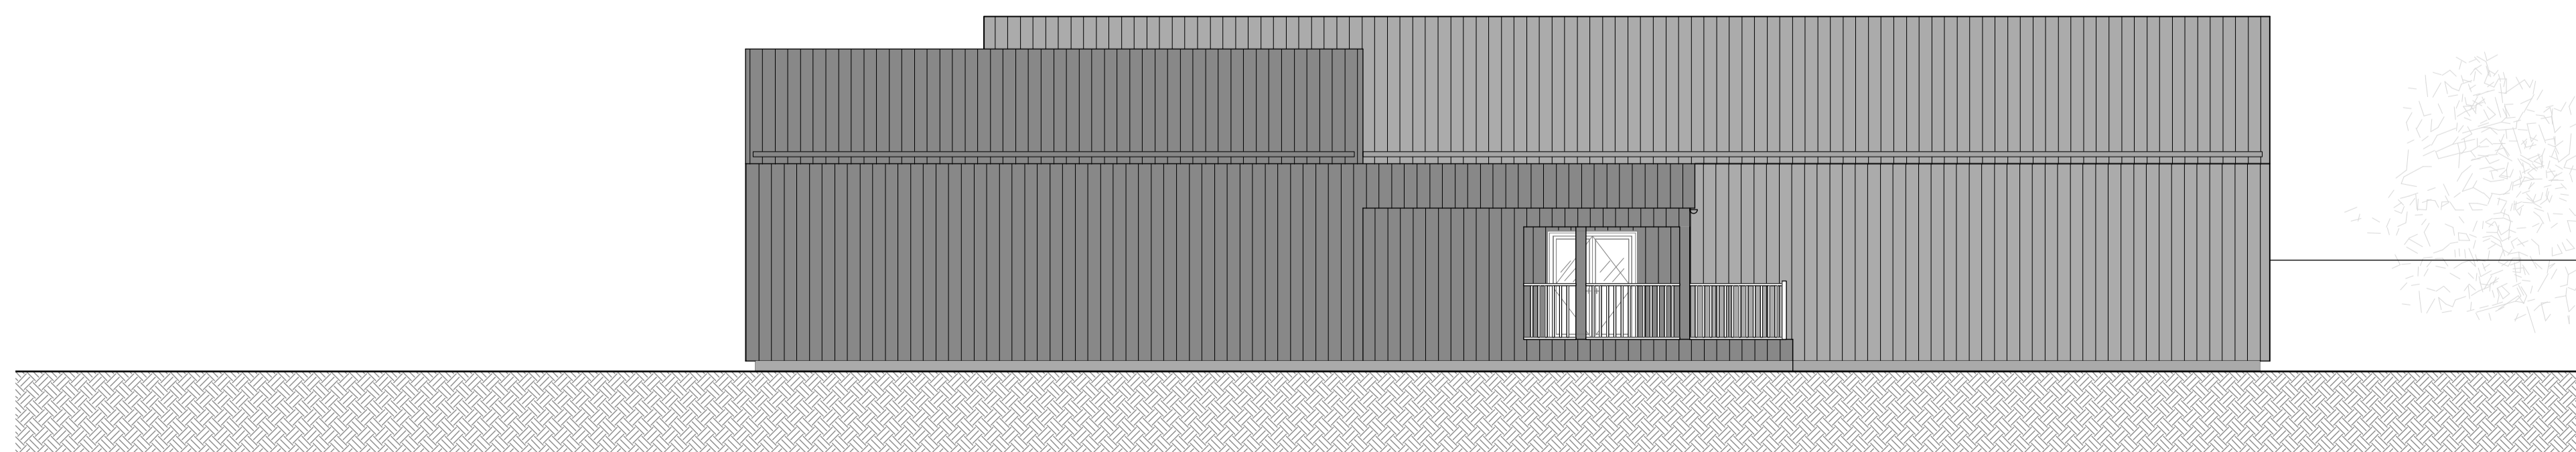

North Elevation

0 1 25 15m

**31/44**  
**Architects**

6 Osborn Street  
London  
E1 6TD  
United Kingdom  
+44 (0)20 3735 7820  
London@  
3144architects.com

Client  
Soho House Group  
Project  
Soho Farmhouse - Gym  
Date  
03/06/2021  
Drawing name  
Existing Elevations  
Drawing number  
**44/2015/PL 003**

Status  
Drawn / Checked  
JF / SD  
Scale / Format  
1:100 / A1  
1:200 / A3

Rev.	Date	Description	Drawn / Checked

© 31/44 Architects  
Do not scale from this drawing.  
All dimensions to be verified on site.  
This drawing is to be read in conjunction with all consultants information.  
Any discrepancies to be reported immediately to the Architect.  
Drawing may be scaled for planning purposes.