

Proposed scheme subject to  
 planning applications  
 reference 21/01576/S73 and  
 reference 21/01764/FUL



0 5 10 25m

**31/44**  
**Architects**

6 Osborn Street  
 London  
 E1 6TD  
 United Kingdom  
 +44 (0)20 3735 7820  
 London@  
 3144architects.com



Client  
 Soho House Group  
 Project  
 Soho Farmhouse - Gym  
 Date  
 03/06/2021  
 Drawing name  
 Proposed Site Plan

Status  
  
 Drawn Checked  
 JF SD  
 Scale / Format  
 1:500 / A3

Drawing number  
**44/2015/PL 100**

Rev.	Date	Description	Drawn / Checked

© 31/44 Architects  
 Do not scale from this drawing.  
 All dimensions to be verified on site.  
 This drawing is to be read in conjunction with all consultants information.  
 Any discrepancies to be reported immediately to the Architect.  
 Drawing may be scaled for planning purposes.

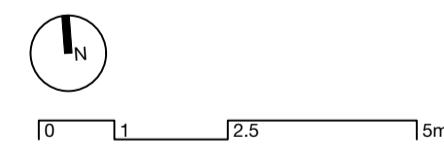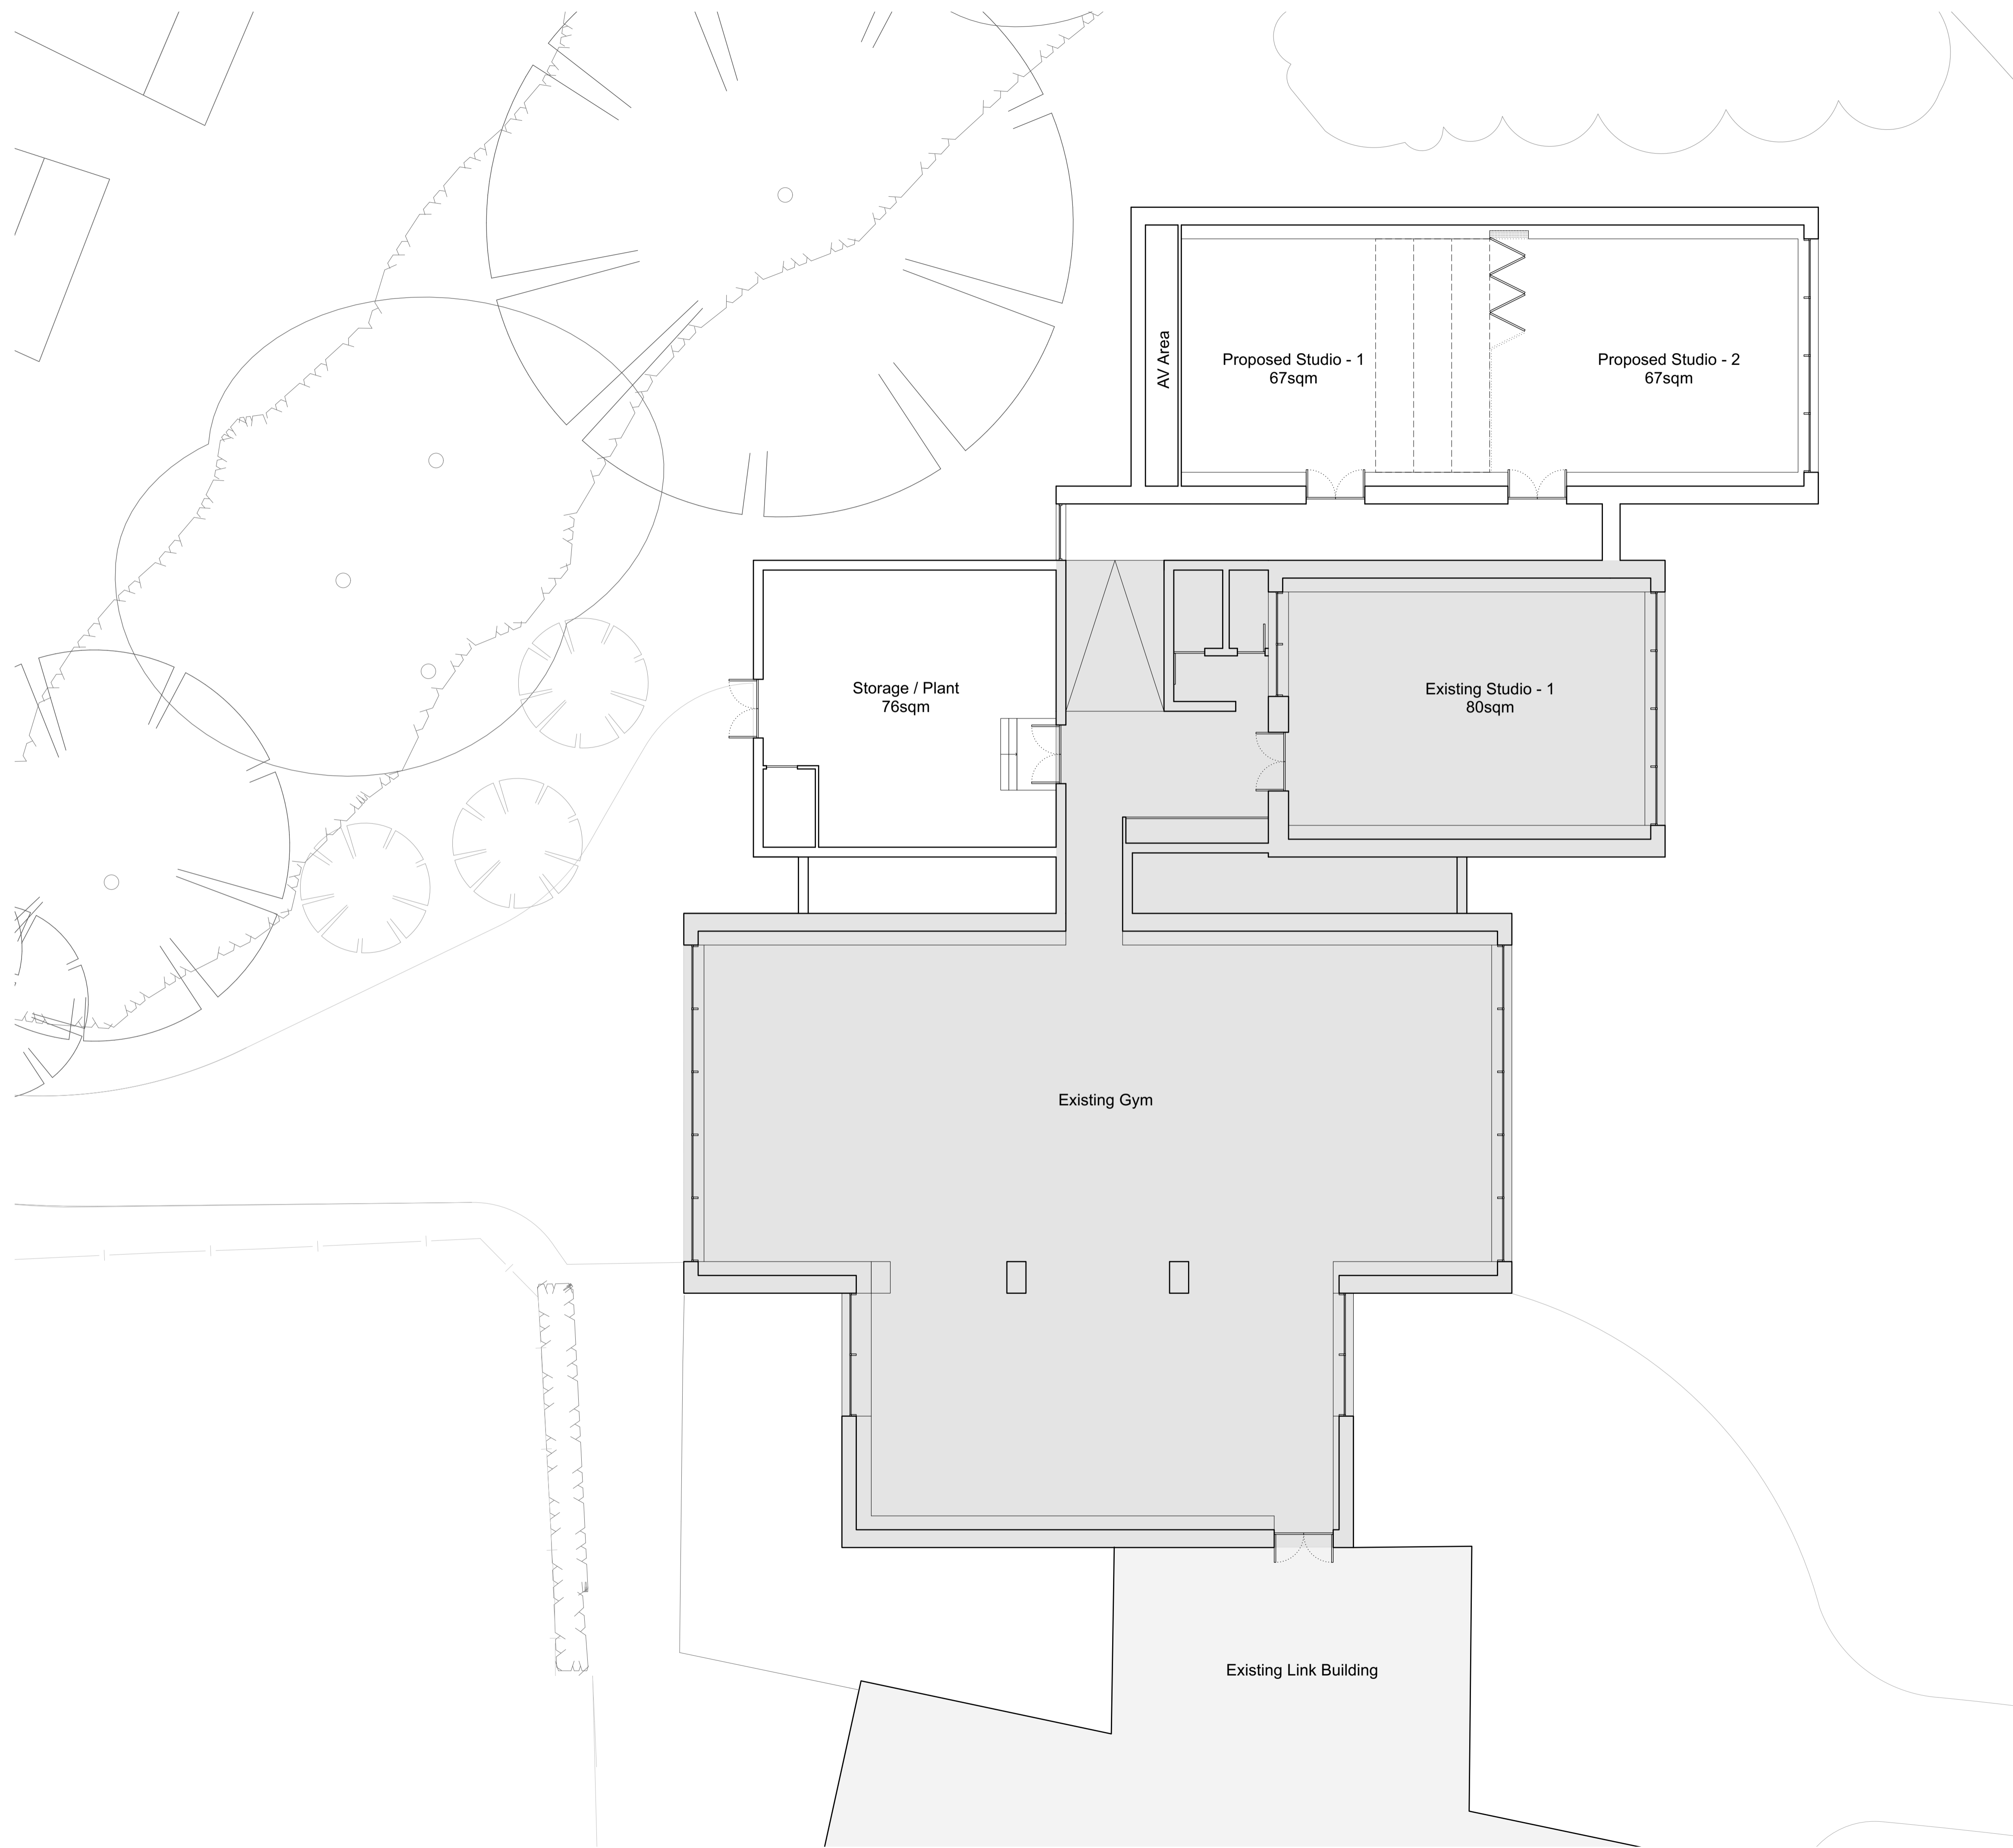

**31/44**  
**Architects**


6 Osborn Street  
London  
E1 6TD  
United Kingdom  
+44 (0)20 3735 7820  
London  
3144architects.com

Client  
Soho House Group  
Project  
Soho Farmhouse - Gym  
Date  
03/06/2021  
Drawing name  
Proposed Plan - Ground Floor  
Drawing number  
**44/2015/PL 101**

Status  
  
Drawn / Checked  
JF / SD  
Scale / Format  
1:100 / A1  
1:200 / A3

Rev.	Date	Description	Drawn / Checked

© 31/44 Architects  
Do not scale from this drawing.  
All dimensions to be verified on site.  
This drawing is to be read in conjunction with all consultants information.  
Any discrepancies to be reported immediately to the Architect.  
Drawing may be scaled for planning purposes.

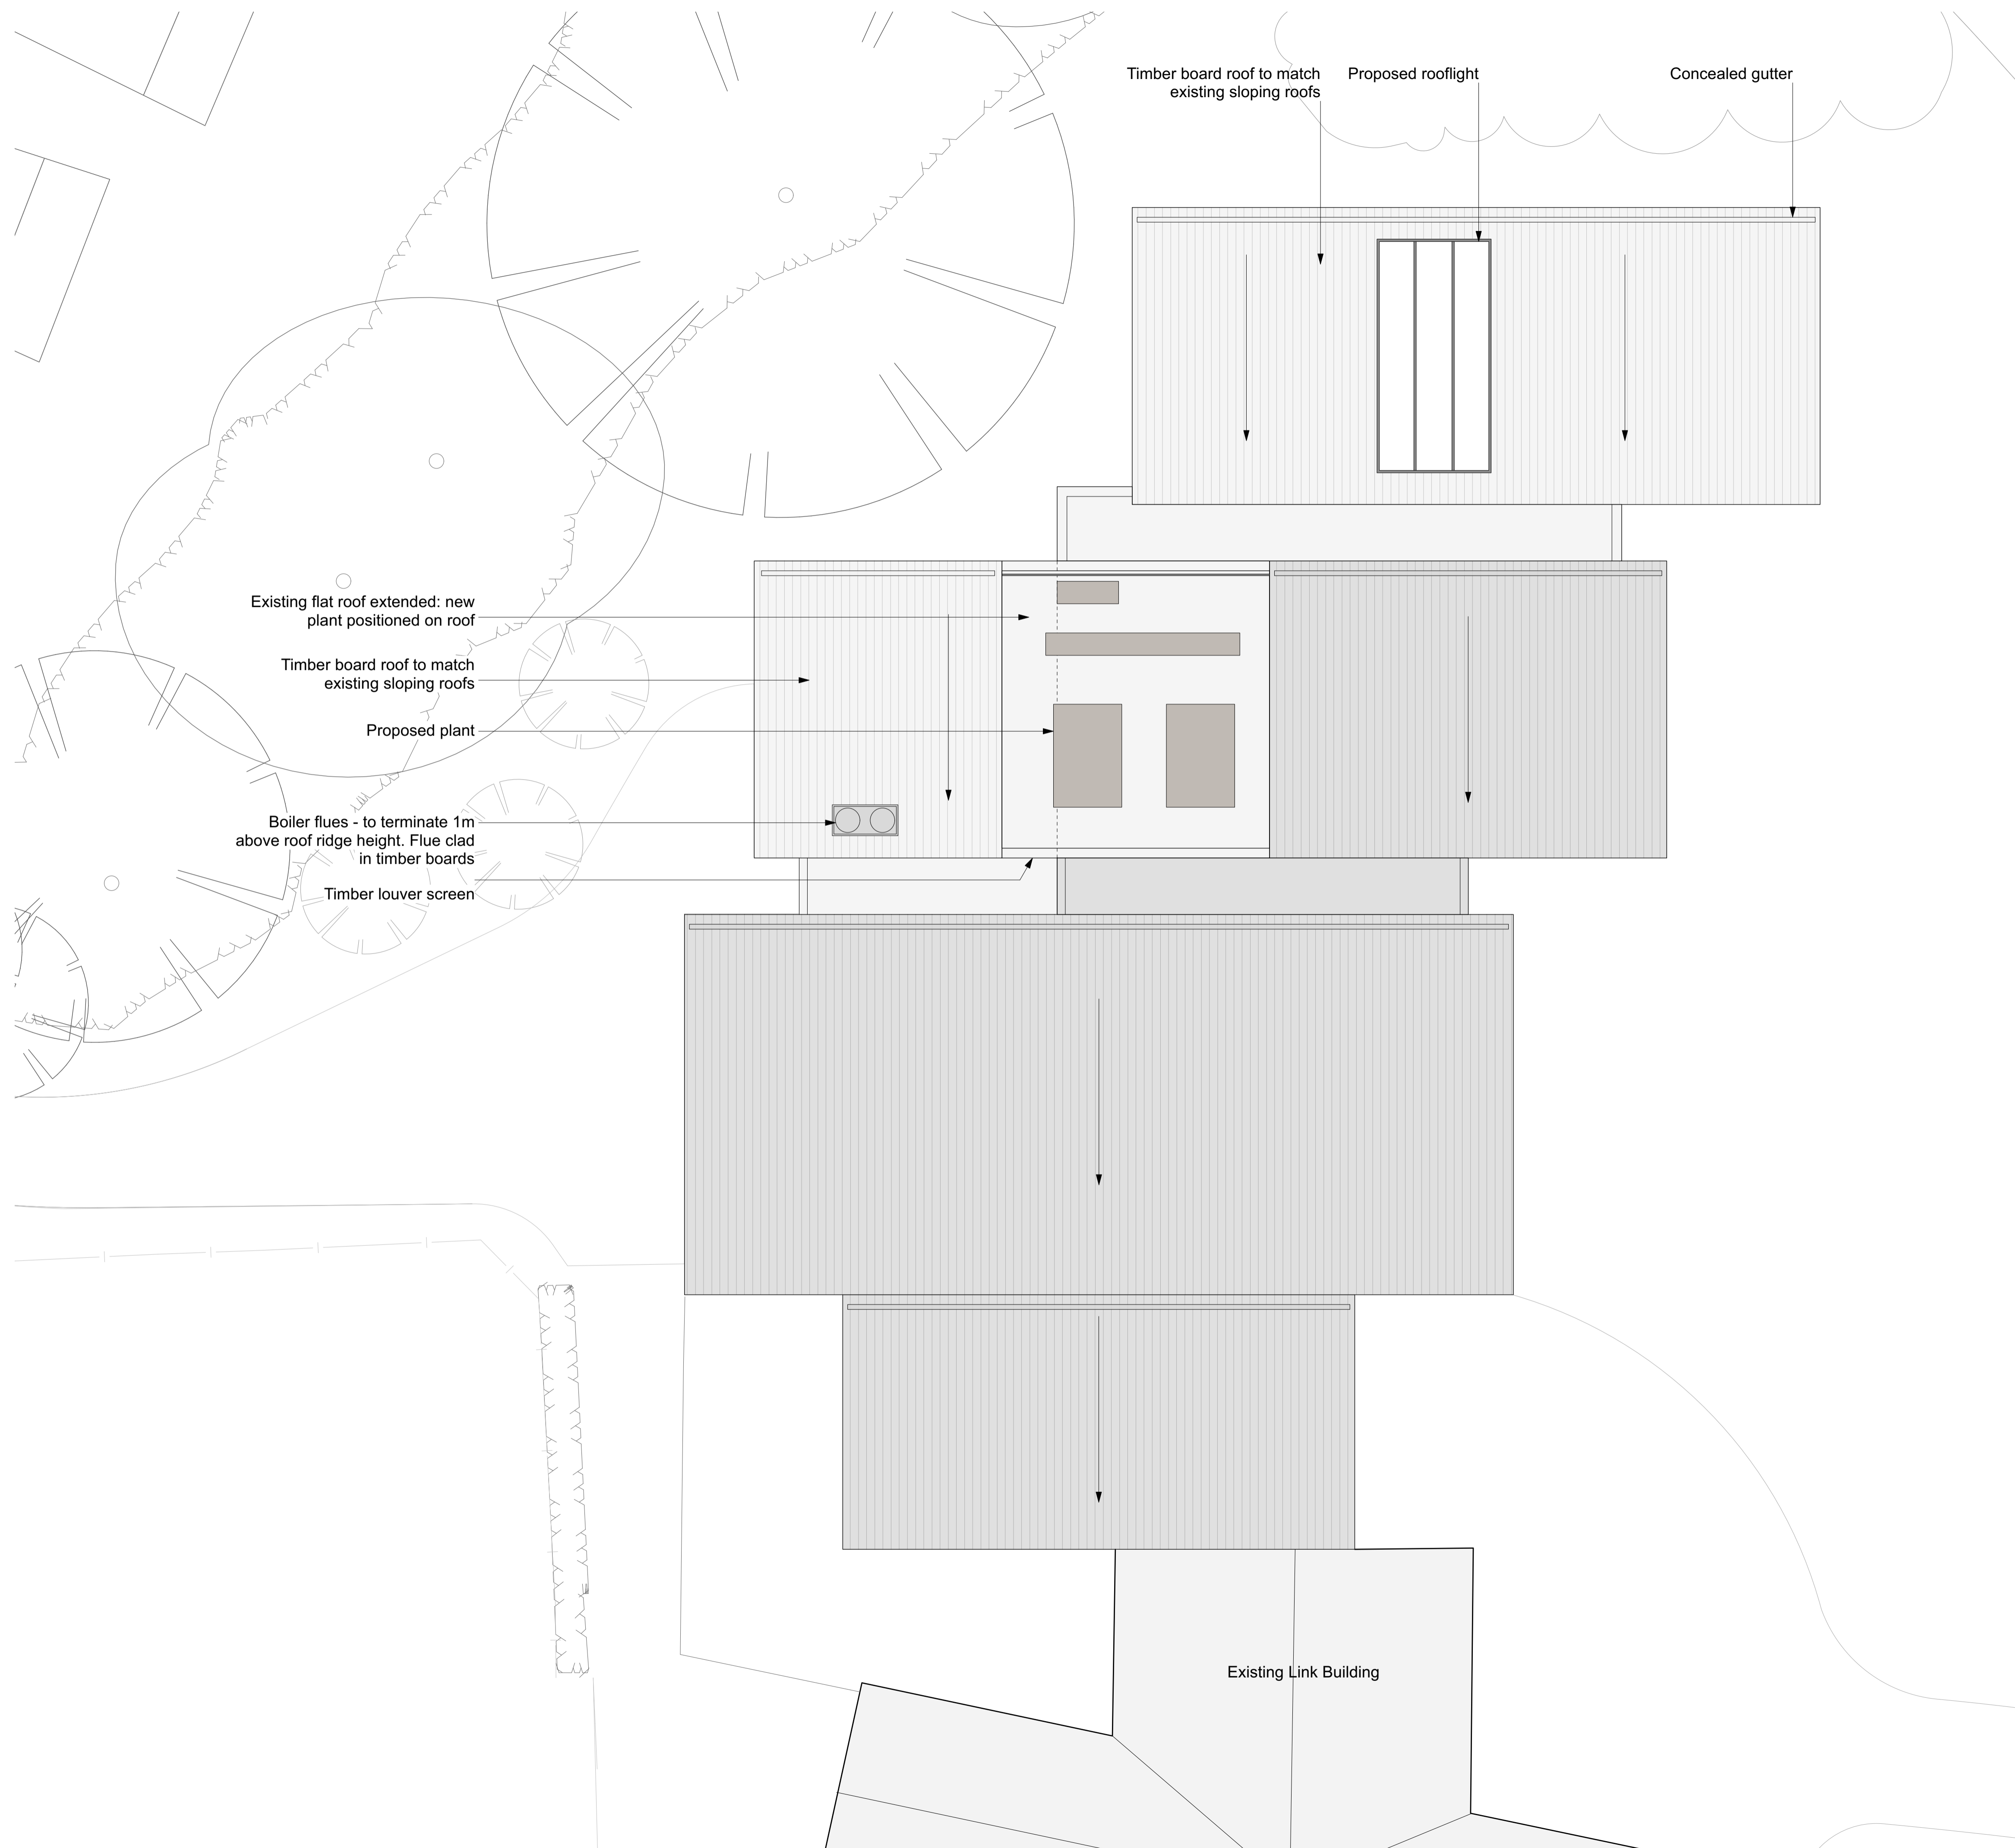

Existing flat roof extended: new plant positioned on roof

Timber board roof to match existing sloping roofs

Proposed plant

Boiler flues - to terminate 1m above roof ridge height. Flue clad in timber boards


Timber louver screen

Timber board roof to match existing sloping roofs

Proposed rooflight

Concealed gutter

Existing Link Building

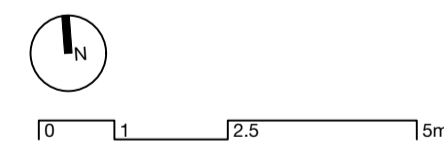

**31/44**  
**Architects**

6 Osborn Street  
London  
E1 6TD  
United Kingdom  
+44 (0)20 3735 7820  
London E  
3144architects.com







Client  
Soho House Group  
Project  
Soho Farmhouse - Gym  
Date  
03/06/2021  
Drawing name  
Proposed Plan - Roof Floor  
Drawing number  
**44/2015/PL 102**

Status  
Drawn / Checked  
JF / SD  
Scale / Format  
1:100 / A1  
1:200 / A3

Rev.	Date	Description	Drawn / Checked

© 31/44 Architects  
Do not scale from this drawing.  
All dimensions to be verified on site.  
This drawing is to be read in conjunction with all consultants information.  
Any discrepancies to be reported immediately to the Architect.  
Drawing may be scaled for planning purposes.



 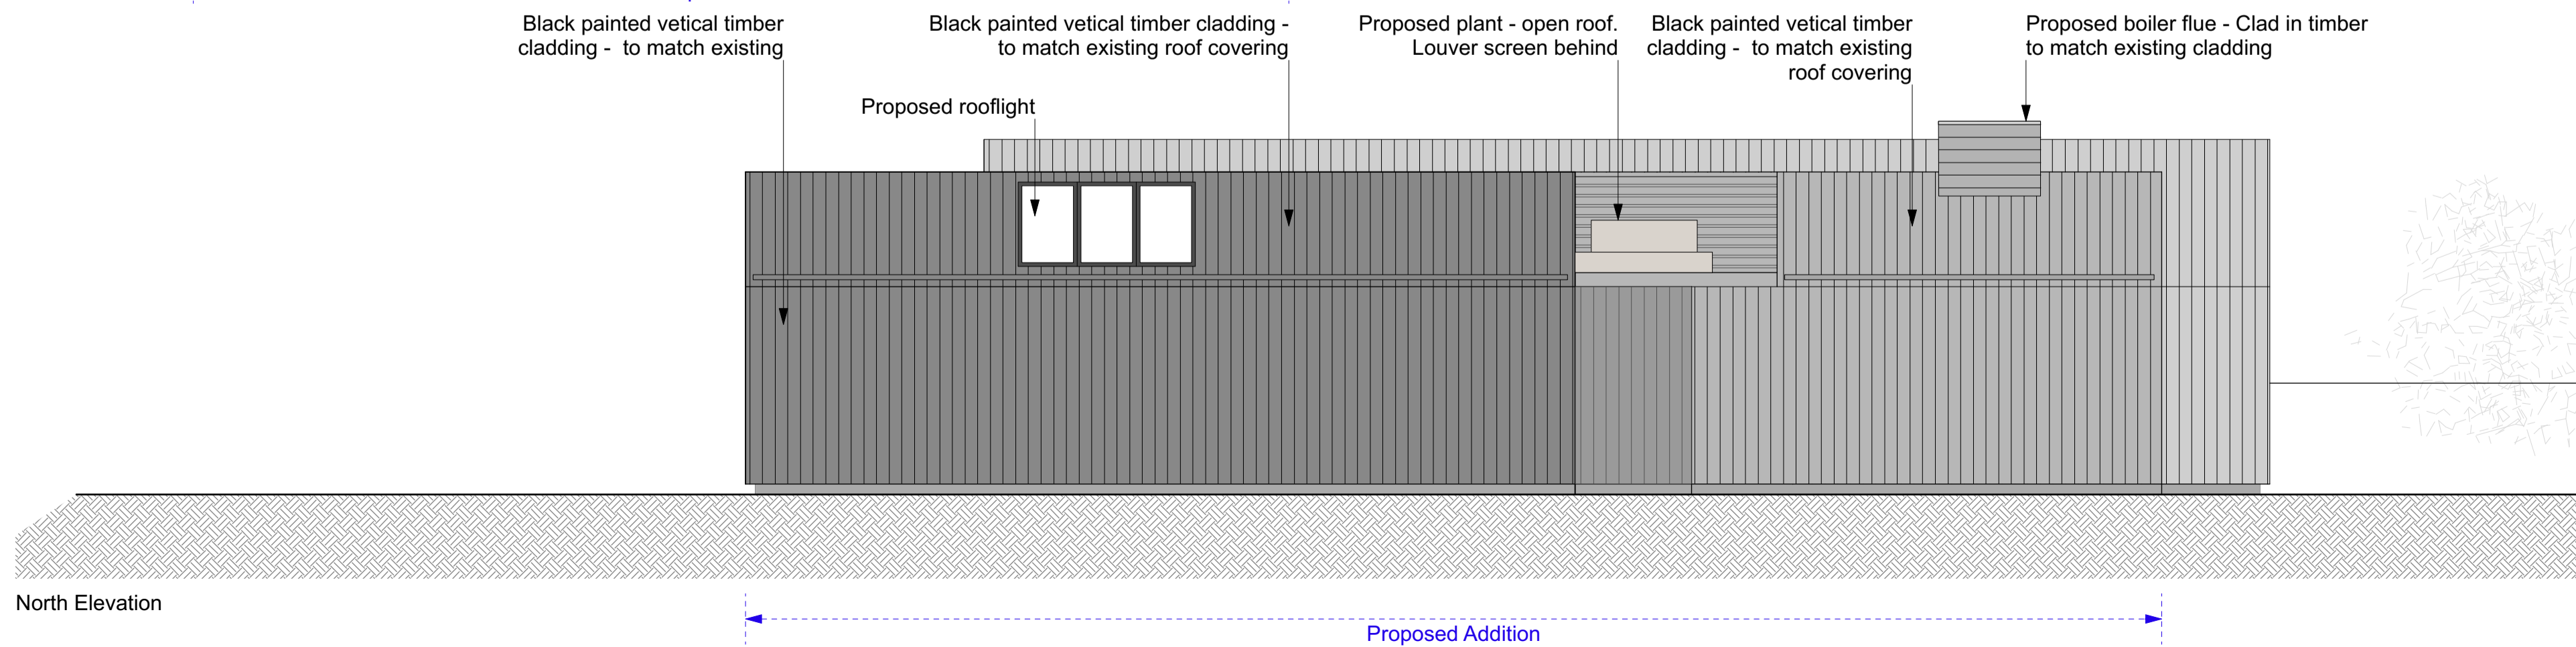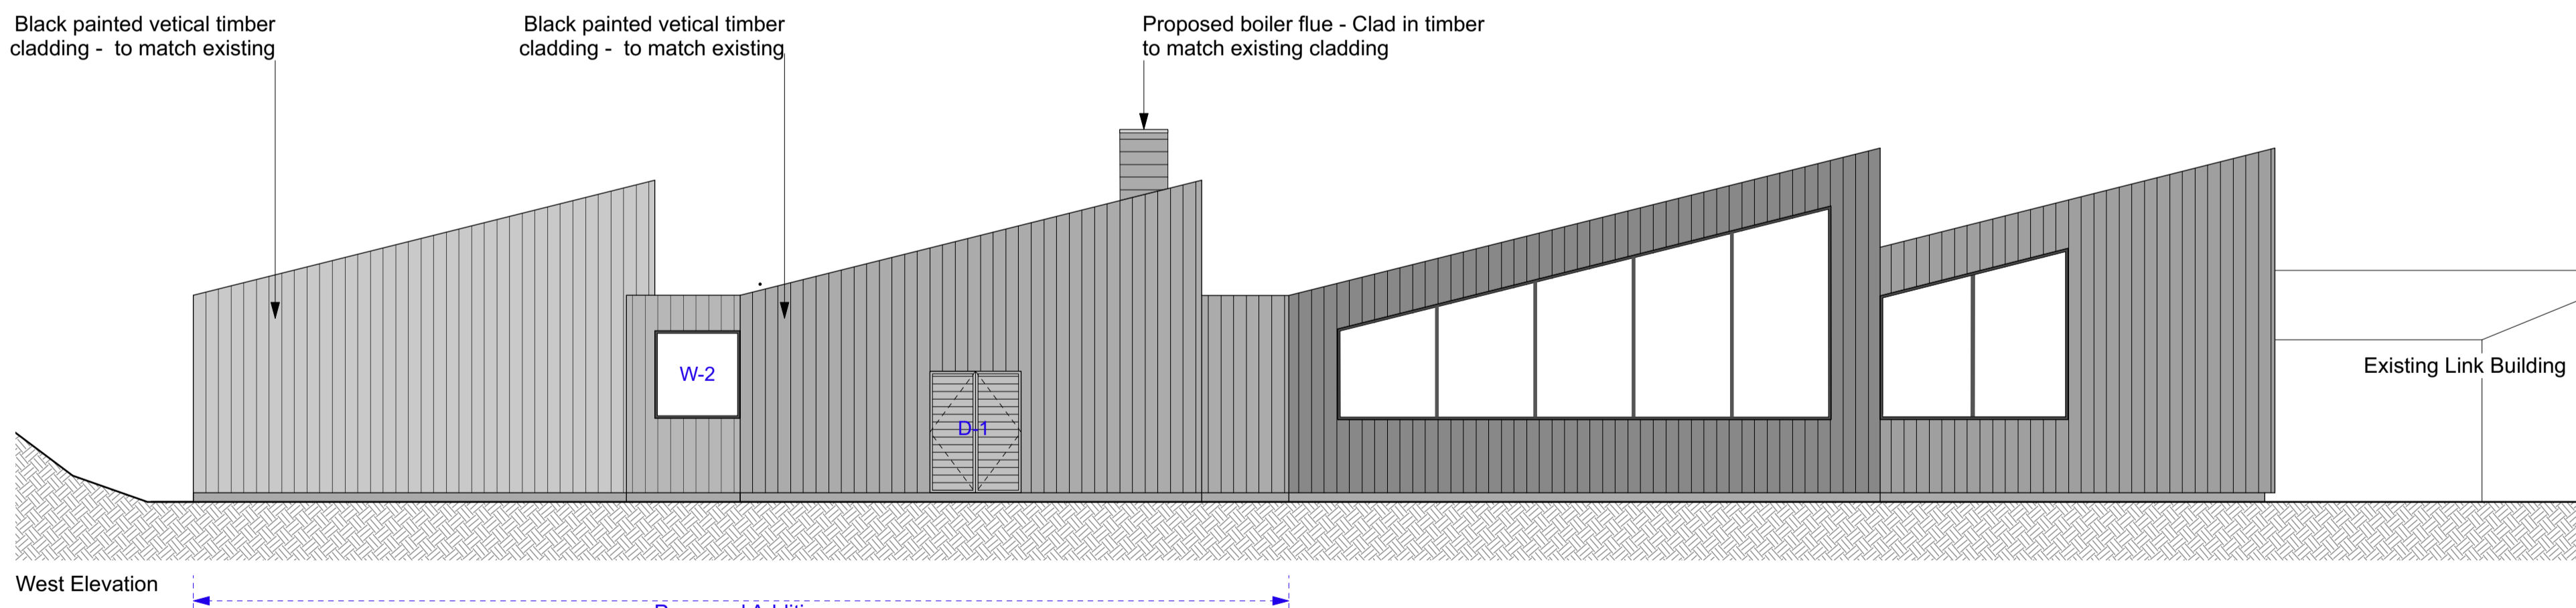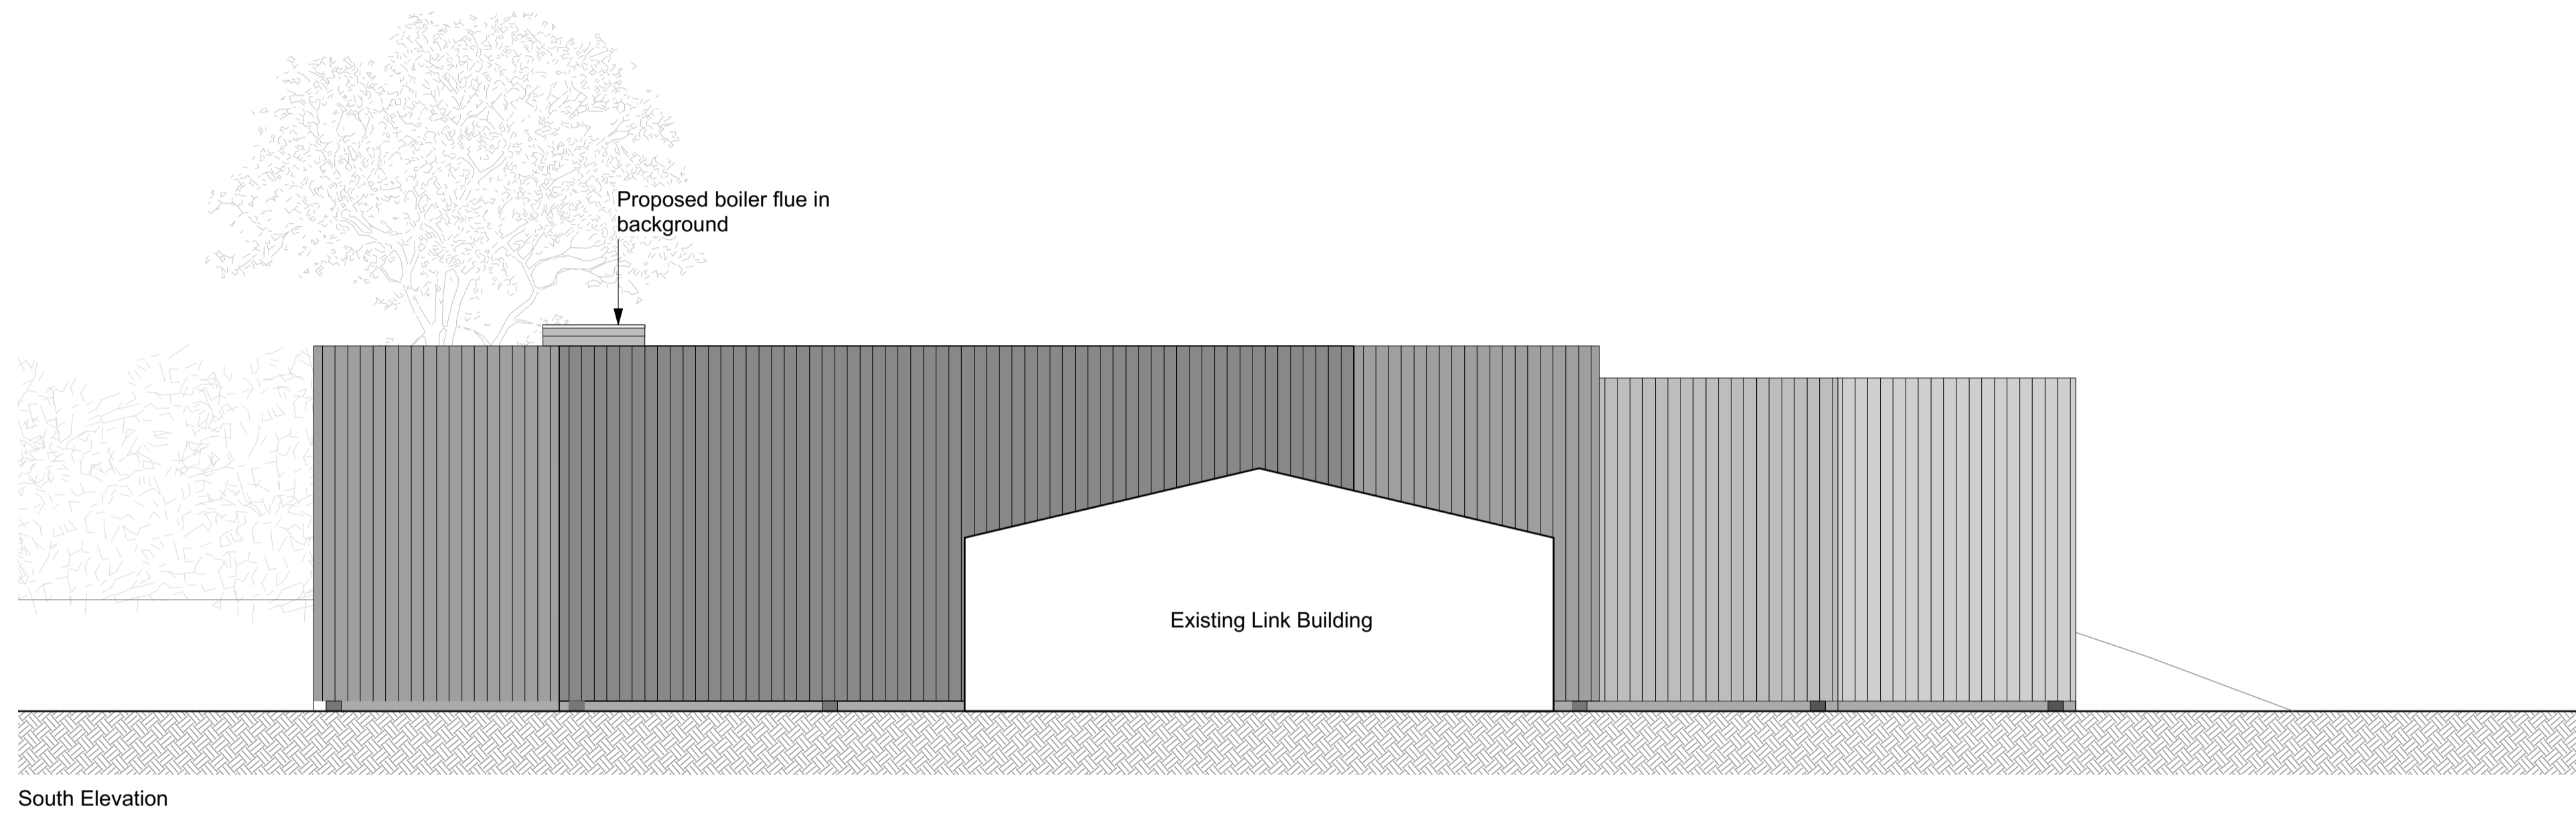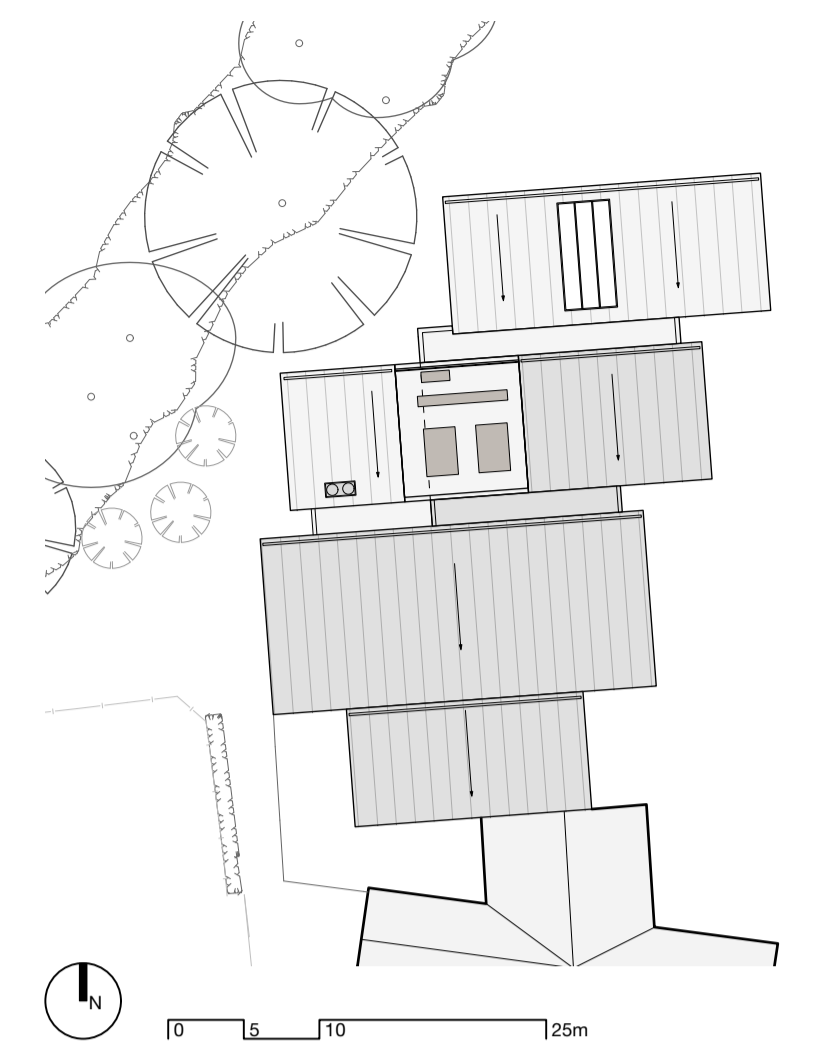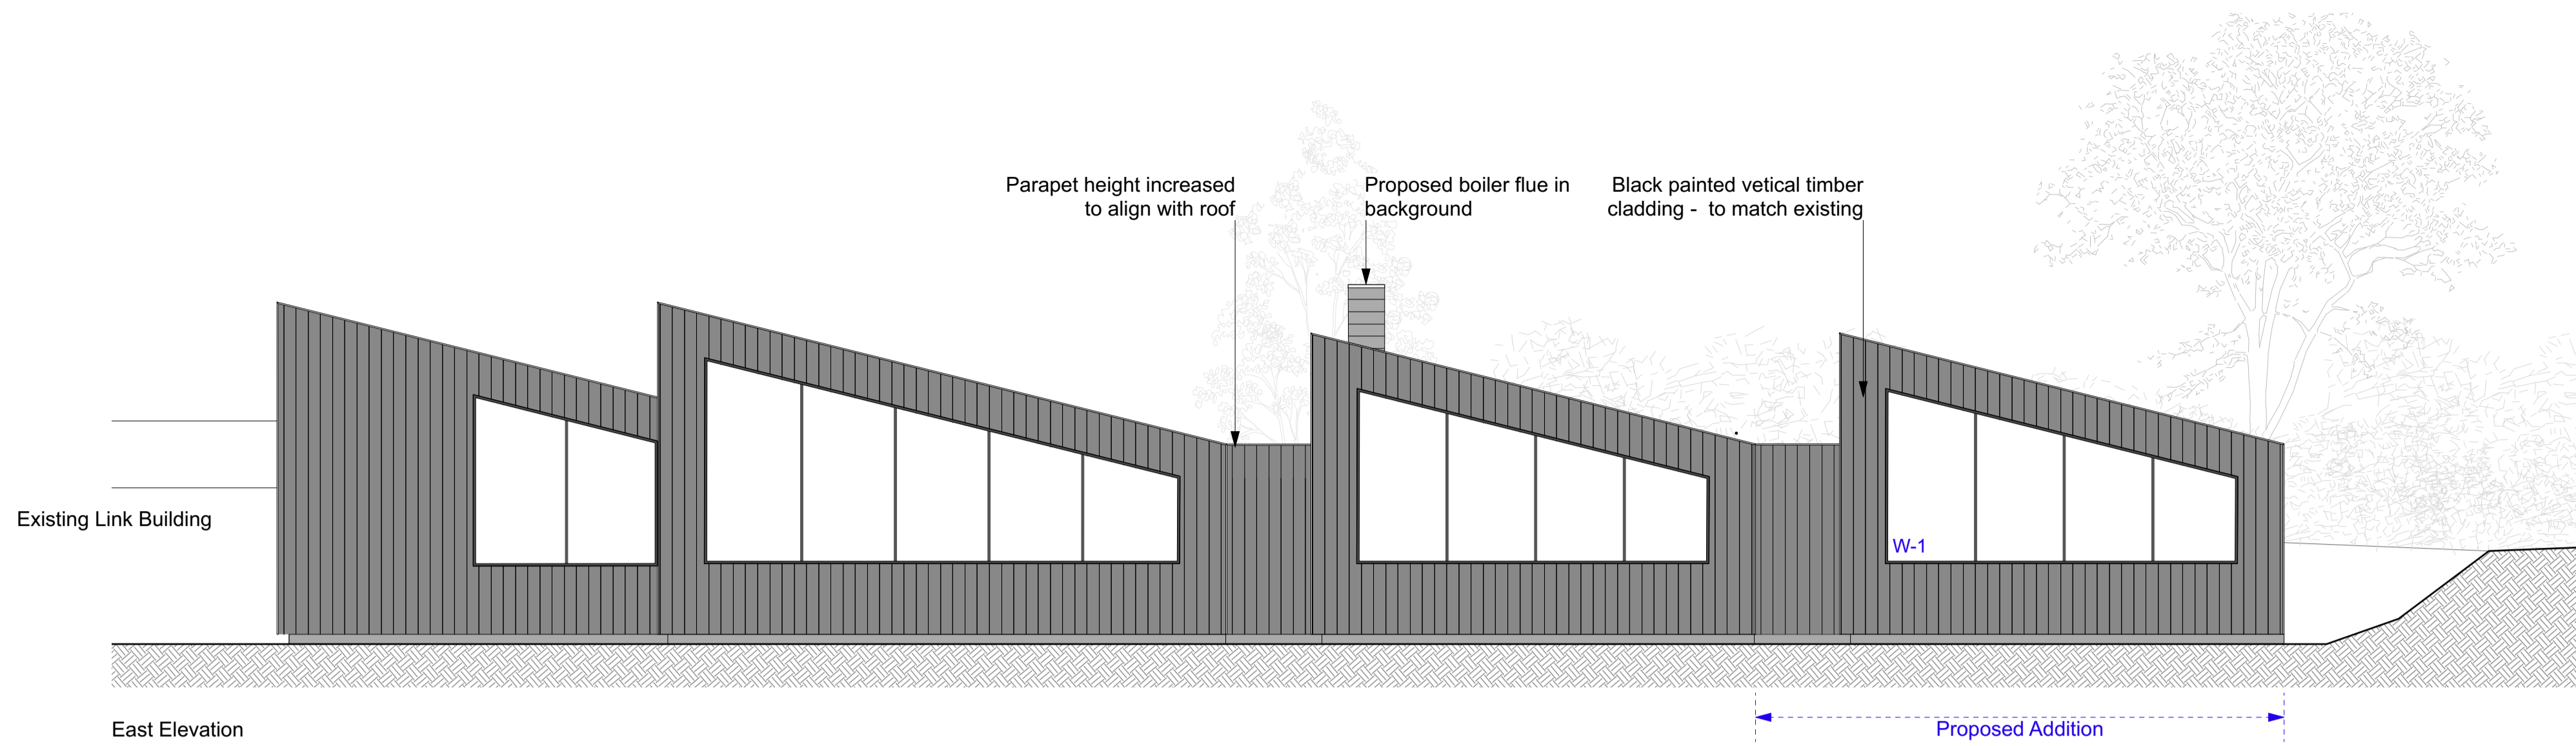

**31/44 Architects**

6 Osborn Street  
London  
E1 6TD  
United Kingdom  
+44 (0)20 3735 7820  
London  
3144architects.com




Client  
Soho House Group  
Project  
Soho Farmhouse - Gym  
Date  
03/06/2021  
Drawing name  
Proposed Elevations  
Drawing number  
44/2015/PL 103

Status  
Drawn / Checked  
JF / SD  
Scale / Format  
1:100 / A1  
1:200 / A3

Rev.	Date	Description	Drawn / Checked

© 31/44 Architects  
Do not scale from this drawing.  
All dimensions to be verified on site.  
This drawing is to be read in conjunction with all consultants information.  
Any discrepancies to be reported immediately to the Architect.  
Drawing may be scaled for planning purposes.



 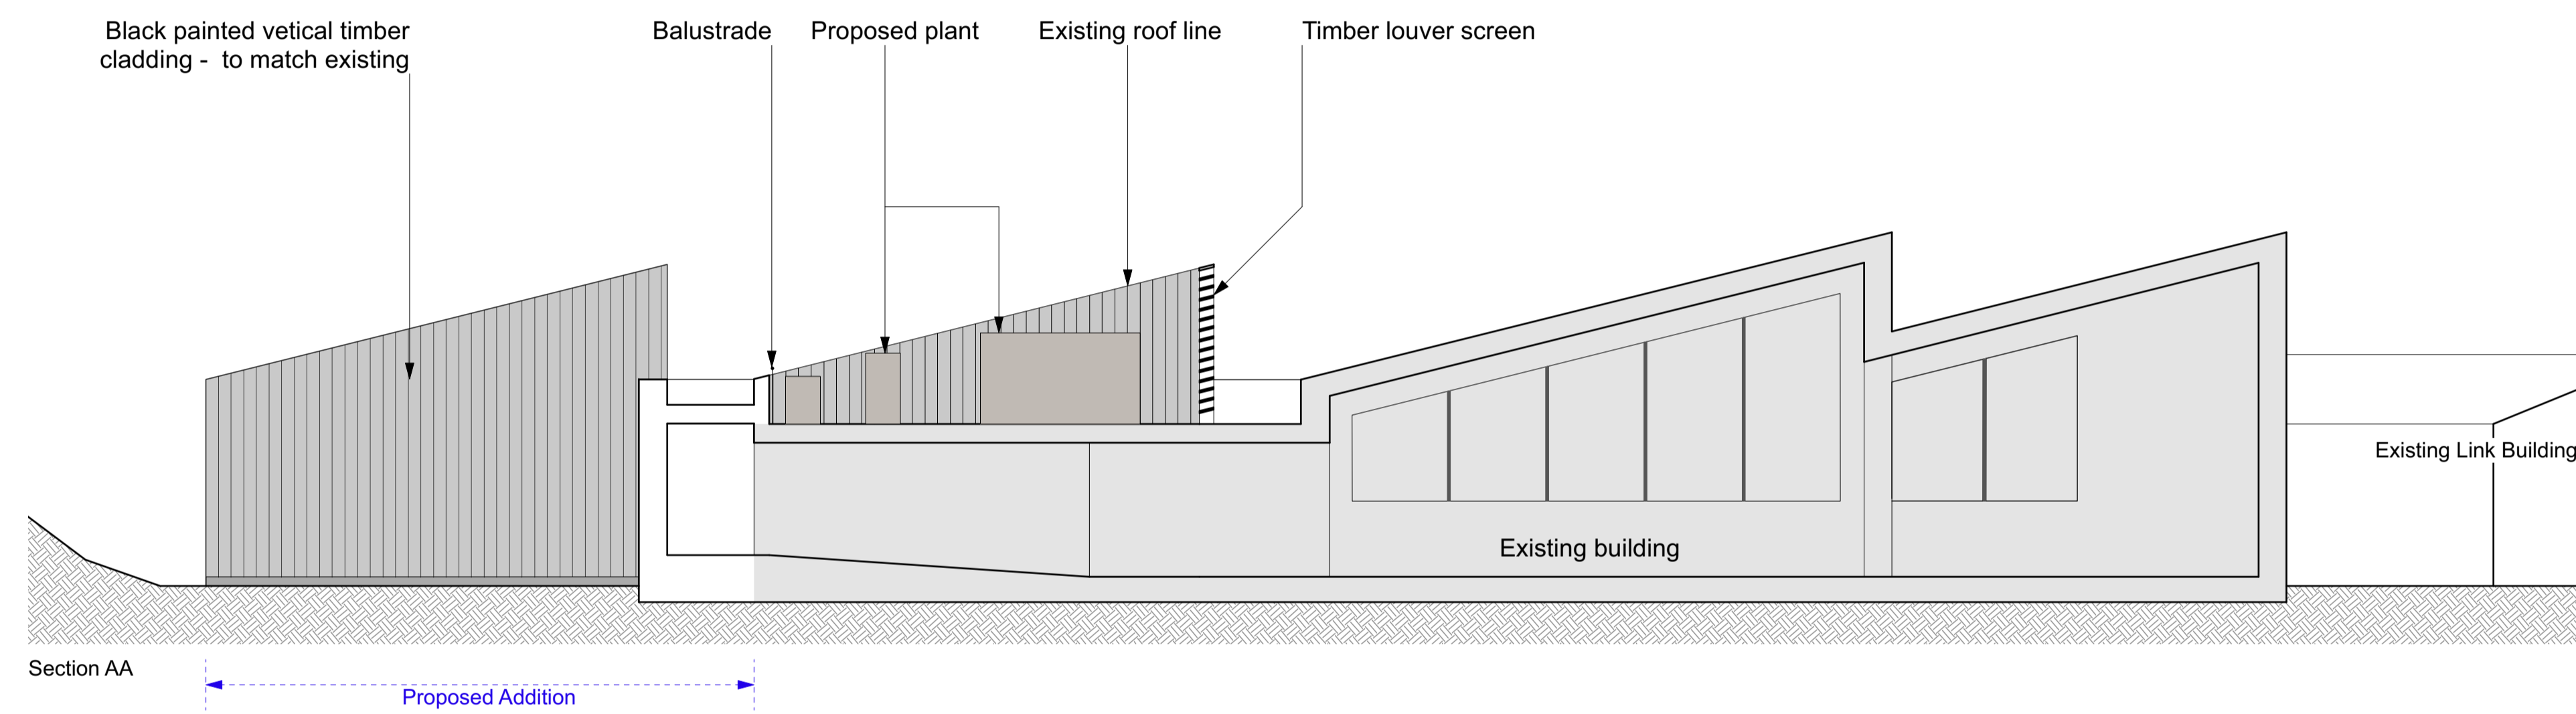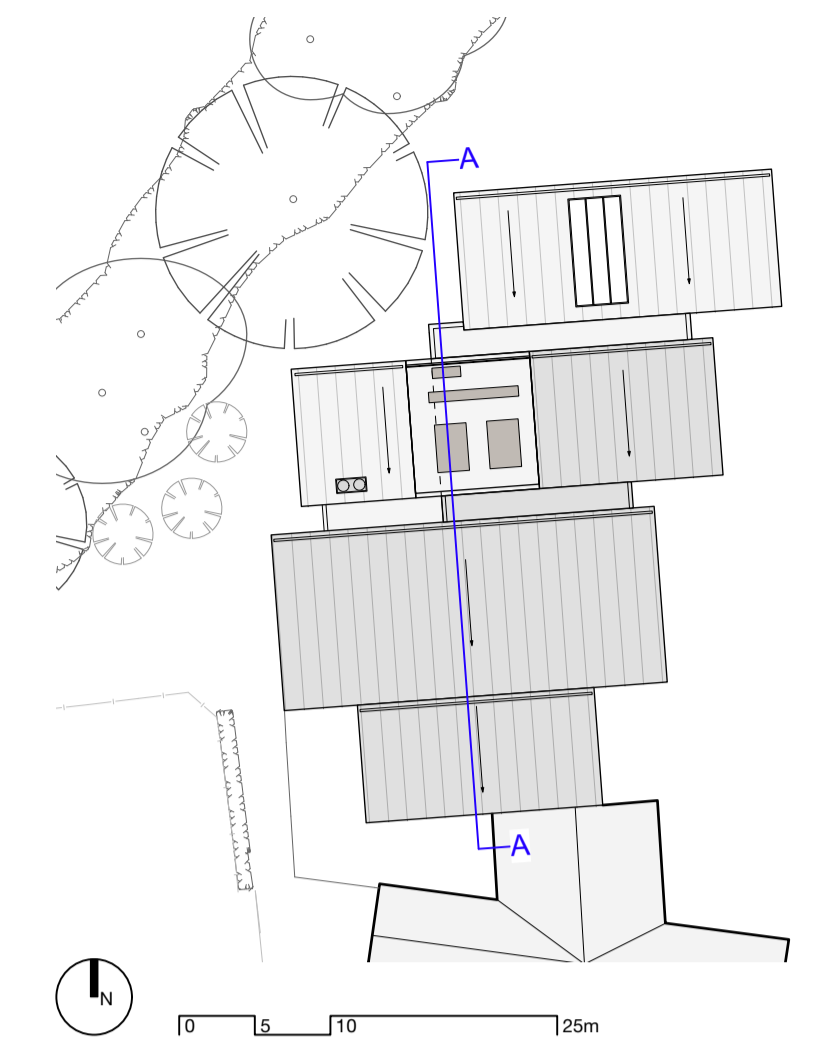

**31/44**  
Architects

6 Osborn Street  
London  
E1 6TD  
United Kingdom  
+44 (0)20 3735 7820  
London E  
3144architects.com

Client  
Soho House Group

Project  
Soho Farmhouse - Gym

Date  
03/06/2021

Drawing name  
Proposed Section

Drawing number  
44/2015/PL 104


Status

Drawn / Checked  
JF / SD

Scale / Format  
1:100 / A1  
1:200 / A3

Rev.	Date	Description	Drawn / Checked

© 31/44 Architects  
Do not scale from this drawing.  
All dimensions to be verified on site.  
This drawing is to be read in conjunction with all consultants information.  
Any discrepancies to be reported immediately to the Architect.  
Drawing may be scaled for planning purposes.


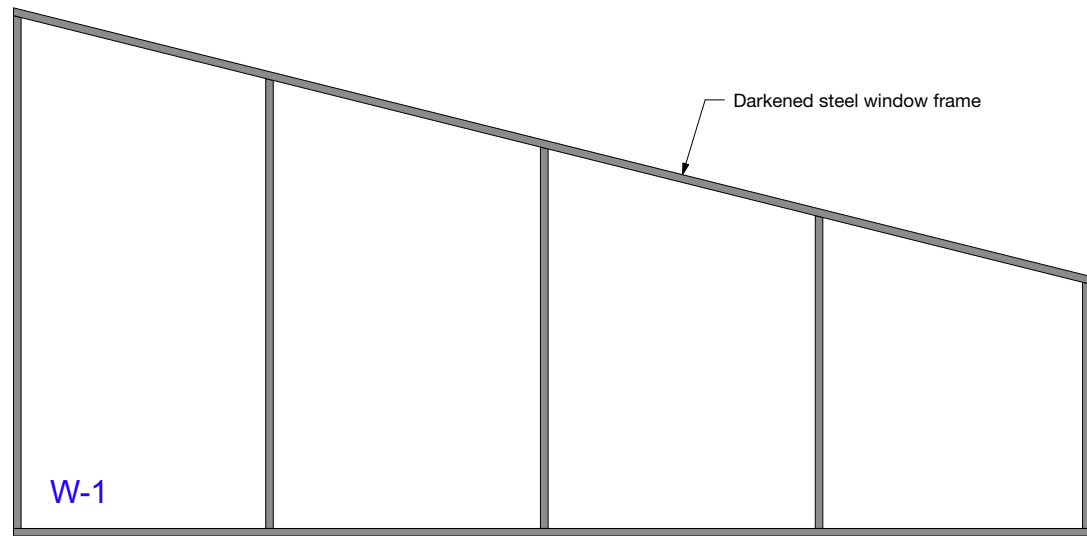


Window Elevation 1:50




Window Plan 1:50


1:50 @A3

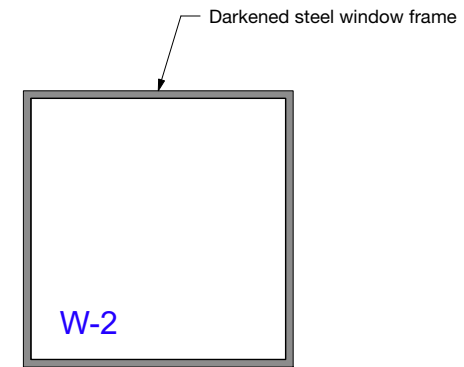 


Window Elevation 1:50

 

Window Plan 1:50


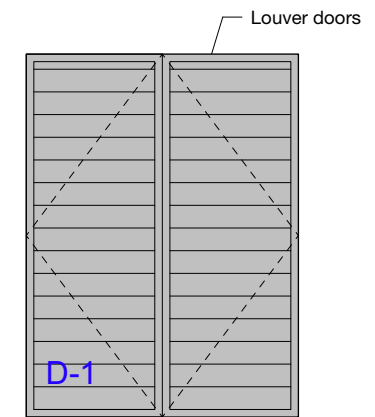


Door Elevation 1:50

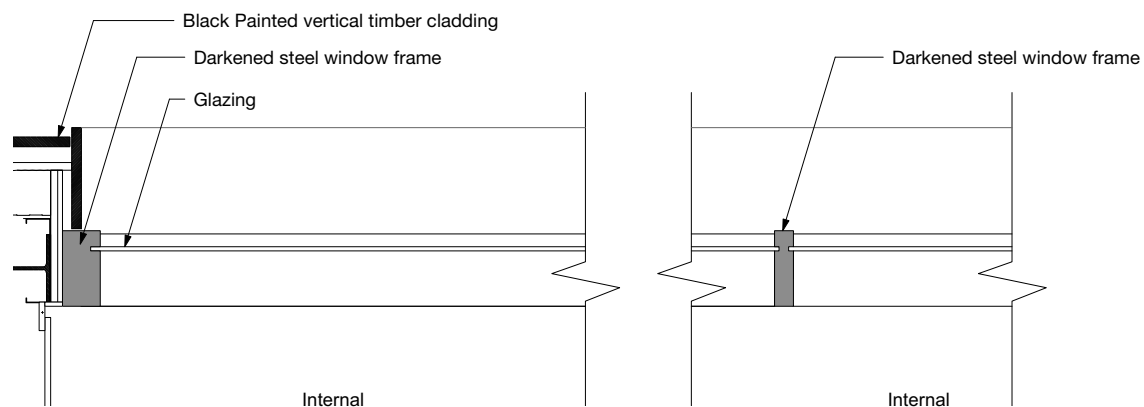

Typical Window Reveal Detail 1:20

1:20 @A3

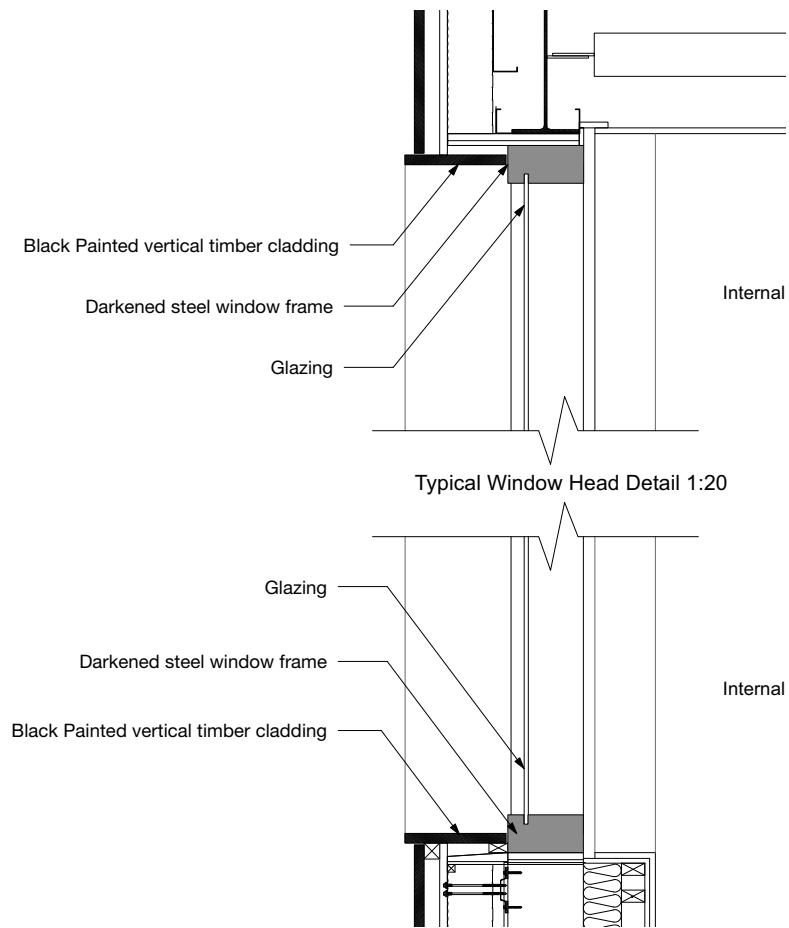 

Typical Window Head Detail 1:20

Typical Window Sill Detail 1:20

**31/44  
Architects**




6 Osborn Street  
London  
E1 6TD  
United Kingdom  
+44 (0)20 3735 7820  
London@  
3144architects.com

Client  
Soho House Group  
Project  
Soho Farmhouse - Gym  
Date  
03/06/2021  
Drawing name  
Gym Extension Door and Window  
Details  
Drawing number  
44/2015/PL 105

Status  
Drawn  
Checked  
JF SD  
Scale / Format  
1:20 @A3  
1:50 @A3

Rev.	Date	Description	Drawn / Checked

© 31/44 Architects  
Do not scale from this drawing.  
All dimensions to be verified on site.  
This drawing is to be read in conjunction with all consultants information.  
Any discrepancies to be reported immediately to the Architect.  
Drawing may be scaled for planning purposes.

 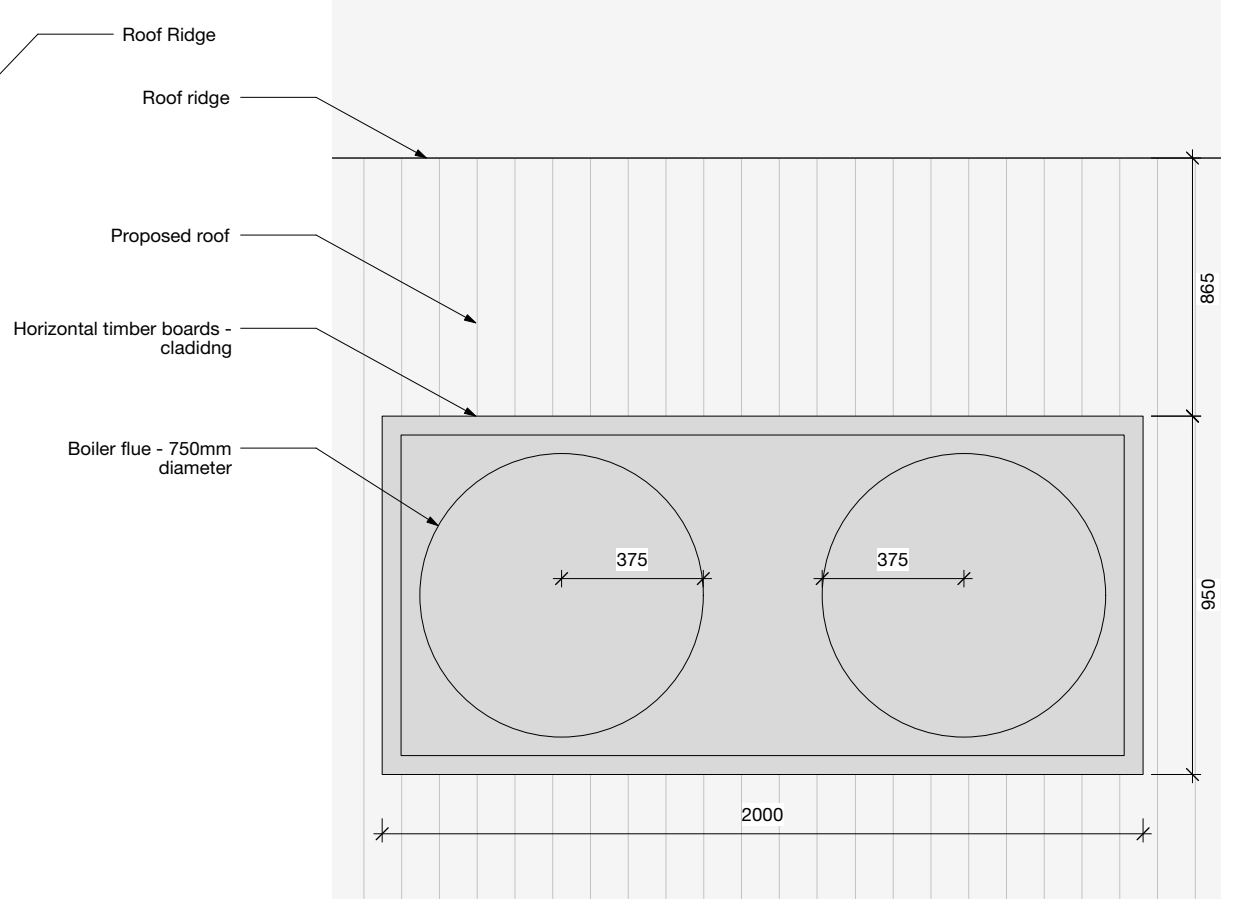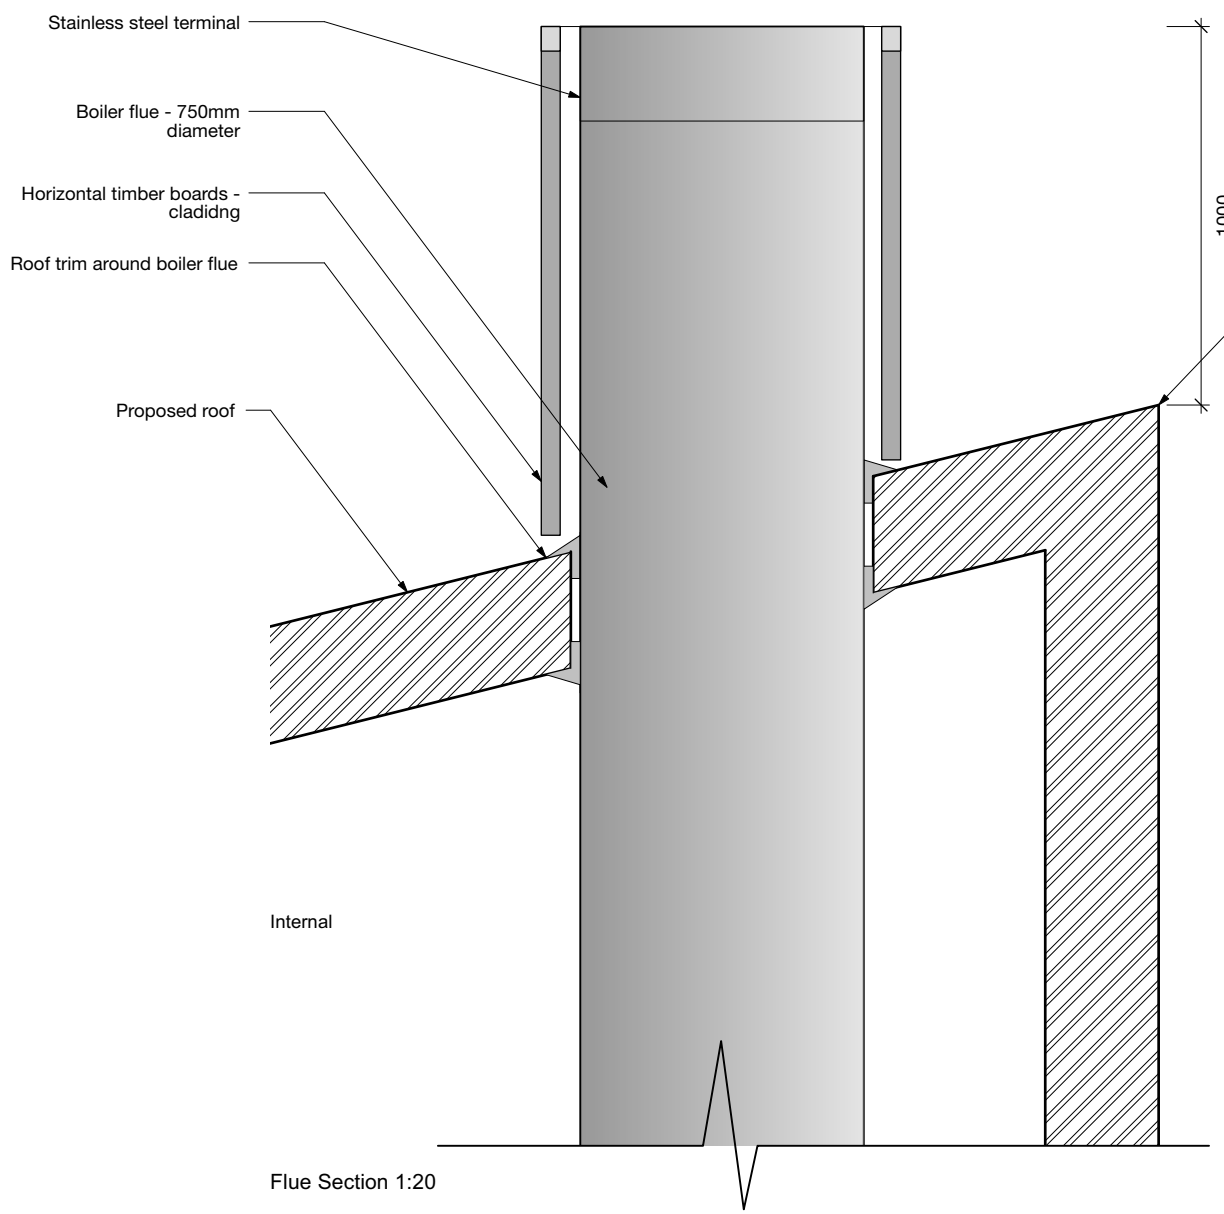

**31/44**  
**Architects**

6 Osborn Street  
London  
E1 6TD  
United Kingdom  
+44 (0)20 3735 7820  
London@  
3144architects.com

Client  
Soho House Group

Project  
Soho Farmhouse - Gym

Date  
08/06/2021

Drawing name  
Flue Details

Status

Drawn Checked  
JF SD

Scale / Format  
1:20 @A3

Drawing number  
**44/2015/PL 106**

Rev.	Date	Description	Drawn / Checked

© 31/44 Architects


Do not scale from this drawing.  
All dimensions to be verified on site.  
This drawing is to be read in conjunction with all consultants information.  
Any discrepancies to be reported immediately to the Architect.

Drawing may be scaled for planning purposes.





Existing View

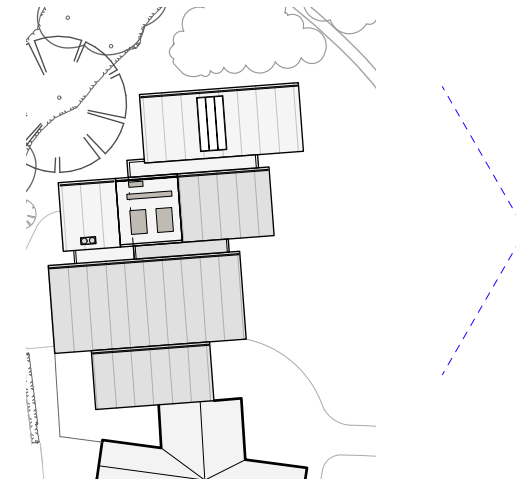

Proposed View

**31/44  
Architects**

6 Osborn Street  
London  
E1 6TD  
United Kingdom  
+44 (0)20 3735 7820  
London@  
3144architects.com

Client  
Soho House Group  
Project  
Soho Farmhouse - Gym  
Date  
03/06/2021  
Drawing name  
Existing + Proposed View

Status  
  
Drawn Checked  
KN JF  
Scale / Format  
N/A

Drawing number  
**44/2015/PL 107**

Rev.	Date	Description	Drawn / Checked

© 31/44 Architects  
Do not scale from this drawing.  
All dimensions to be verified on site.  
This drawing is to be read in conjunction with all consultants information.  
Any discrepancies to be reported immediately to the Architect.  
Drawing may be scaled for planning purposes.






Existing darkened steel window frame:  
Proposed window frame to match existing

Existing black painted vertical timber cladding:  
Proposed cladding to match existing

Existing photograph - Facade

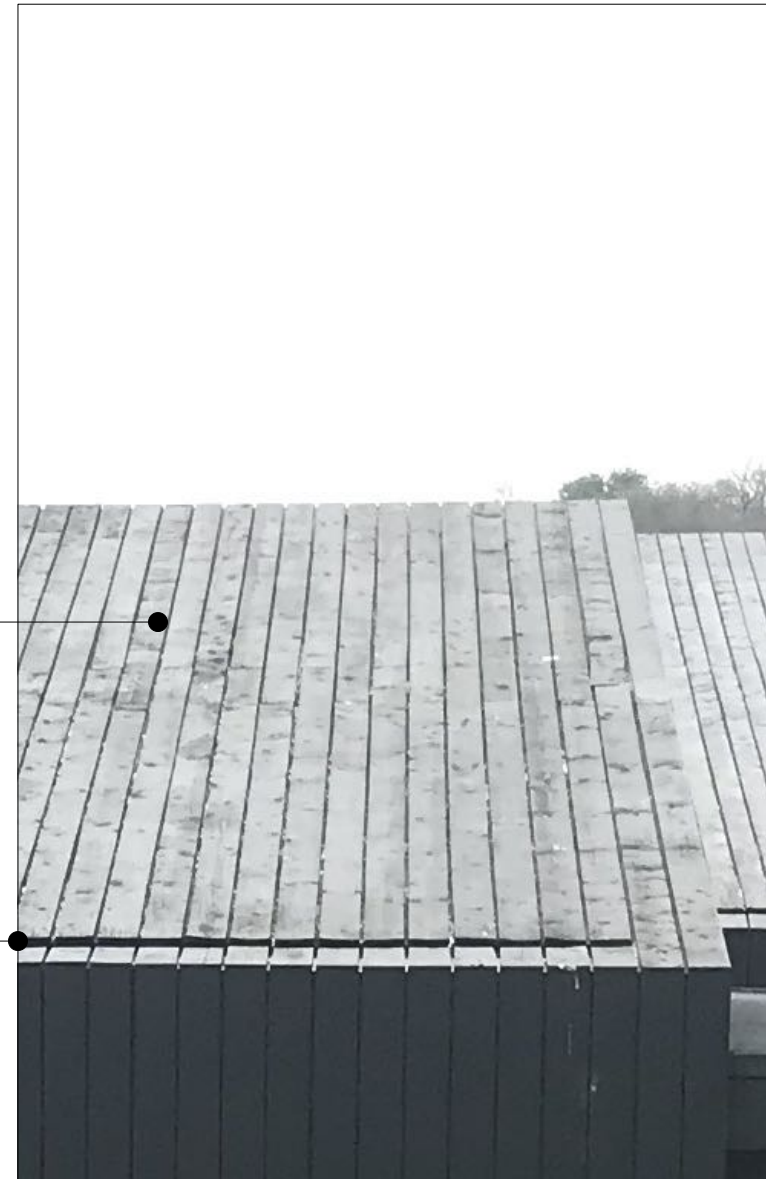

Existing black painted vertical roof covering:  
Proposed roof covering to match existing

Existing concealed roof gutter:  
Proposed gutter to match existing

Existing photograph - Roof

**31/44**  
**Architects**

6 Osborn Street  
London  
E1 6TD  
United Kingdom  
+44 (0)20 3735 7820  
London@  
3144architects.com

Client  
Soho House Group

Project  
Soho Farmhouse - Gym

Date  
03/06/2021

Drawing name  
Proposed Materials

Status

Drawn Checked  
JF SD

Scale / Format  
N/A

Drawing number

**44/2015/PL 108**

Rev.	Date	Description	Drawn / Checked

© 31/44 Architects

Do not scale from this drawing.  
All dimensions to be verified on site.  
This drawing is to be read in conjunction with all consultants information.  
Any discrepancies to be reported immediately to the Architect.  
Drawing may be scaled for planning purposes.