



WEST ELEVATION

1:50



NORTH ELEVATION

1:50




EAST ELEVATION

1:50



SOUTH ELEVATION

1:50

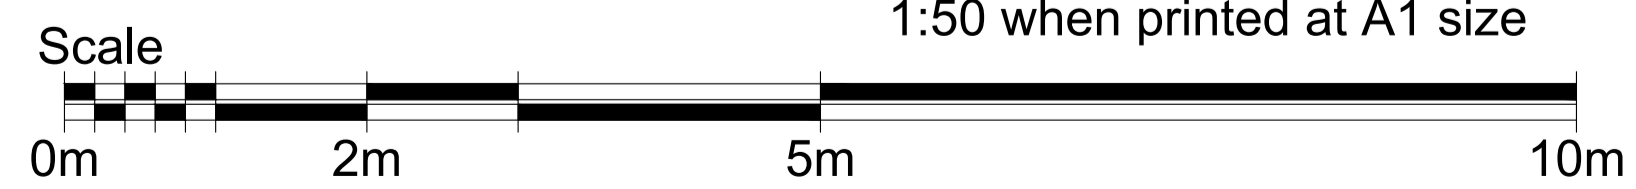

© This drawing is the property of George W Simpson, Chartered Architect, and is issued without consideration other than the recipient's agreement that it shall not be reproduced, copied, lent or used for any purpose other than that for which it was specifically intended, without written consent.

REV	DATE	MODIFICATION

**GEORGE W. SIMPSON**  
CHARTERED ARCHITECT

*blue sky thinking*  
Tulloford Mill, Oldmeldrum,  
Inverurie, Aberdeenshire  
AB51 0AQ  
Telephone No. 01651 873601  
Mobile 07967 576573  
gwsarchitect@btinternet.com

**PROJECT**  
Extension at Old Balgove

**CLIENT**  
Mr & Mrs Martin Smith

**TITLE**  
Existing Elevations

**SCALE**  
1:50

**DATE**  
May 2021

**DRAWING NO.**  
TD21/05/03

**REV**