



Proposed Ground Floor Plan

- Fire blanket
- Smoke detector
- Heat detector
- Boiler

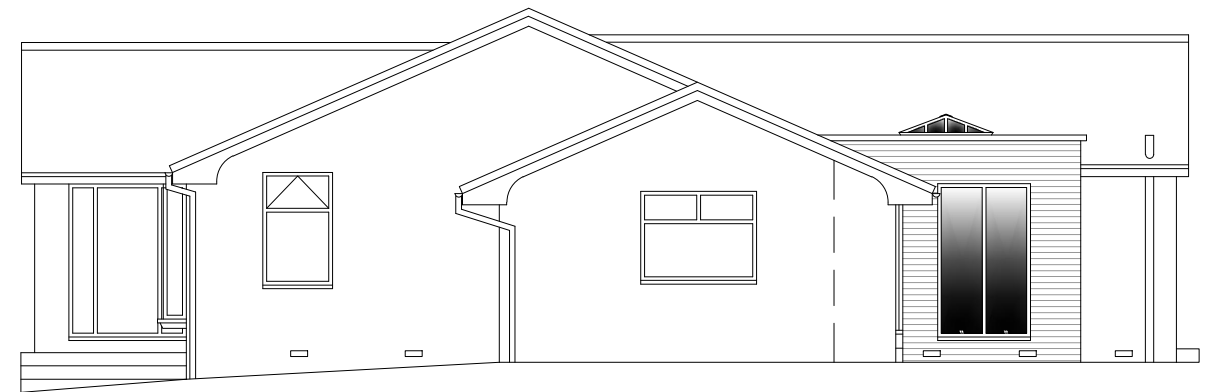

Proposed South East Elevation

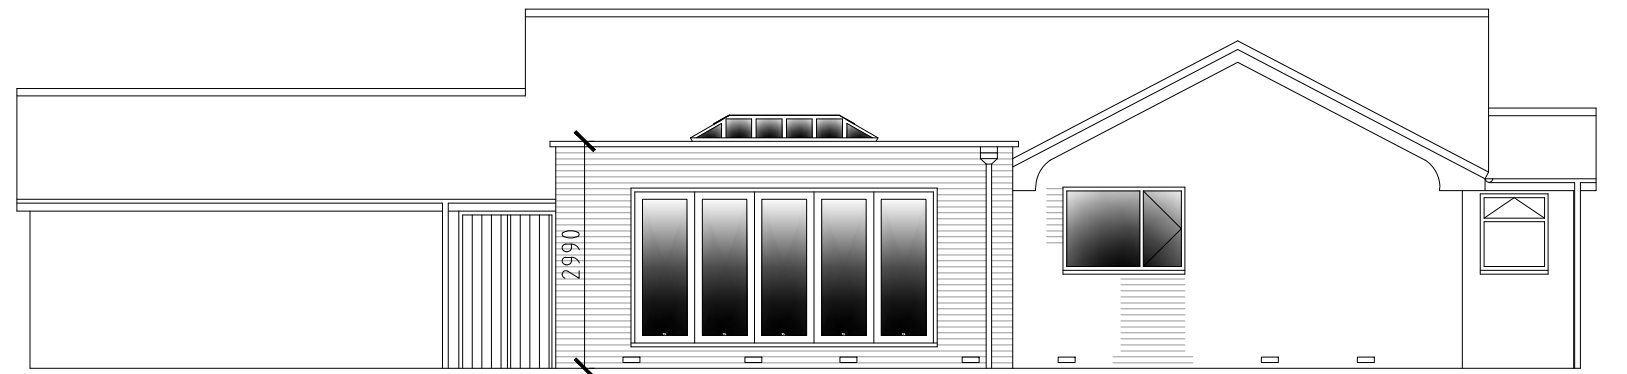

Proposed North East Elevation

Red brickwork to match ex.

ANDREW DUCKWORTH - ARCHITECT
 2 SYLVAN GROVE, DARLINGTON DL3 8PR
 01325 369948, 07816 450114, andrew.duckworth@outlook.com

Proposed Extension @:
 2 Meadow Rise
 Darlington DL3 8SW

for Mr Degnan

Proposed Layout

scale 1:100

date Mar 21

21013 - 02