


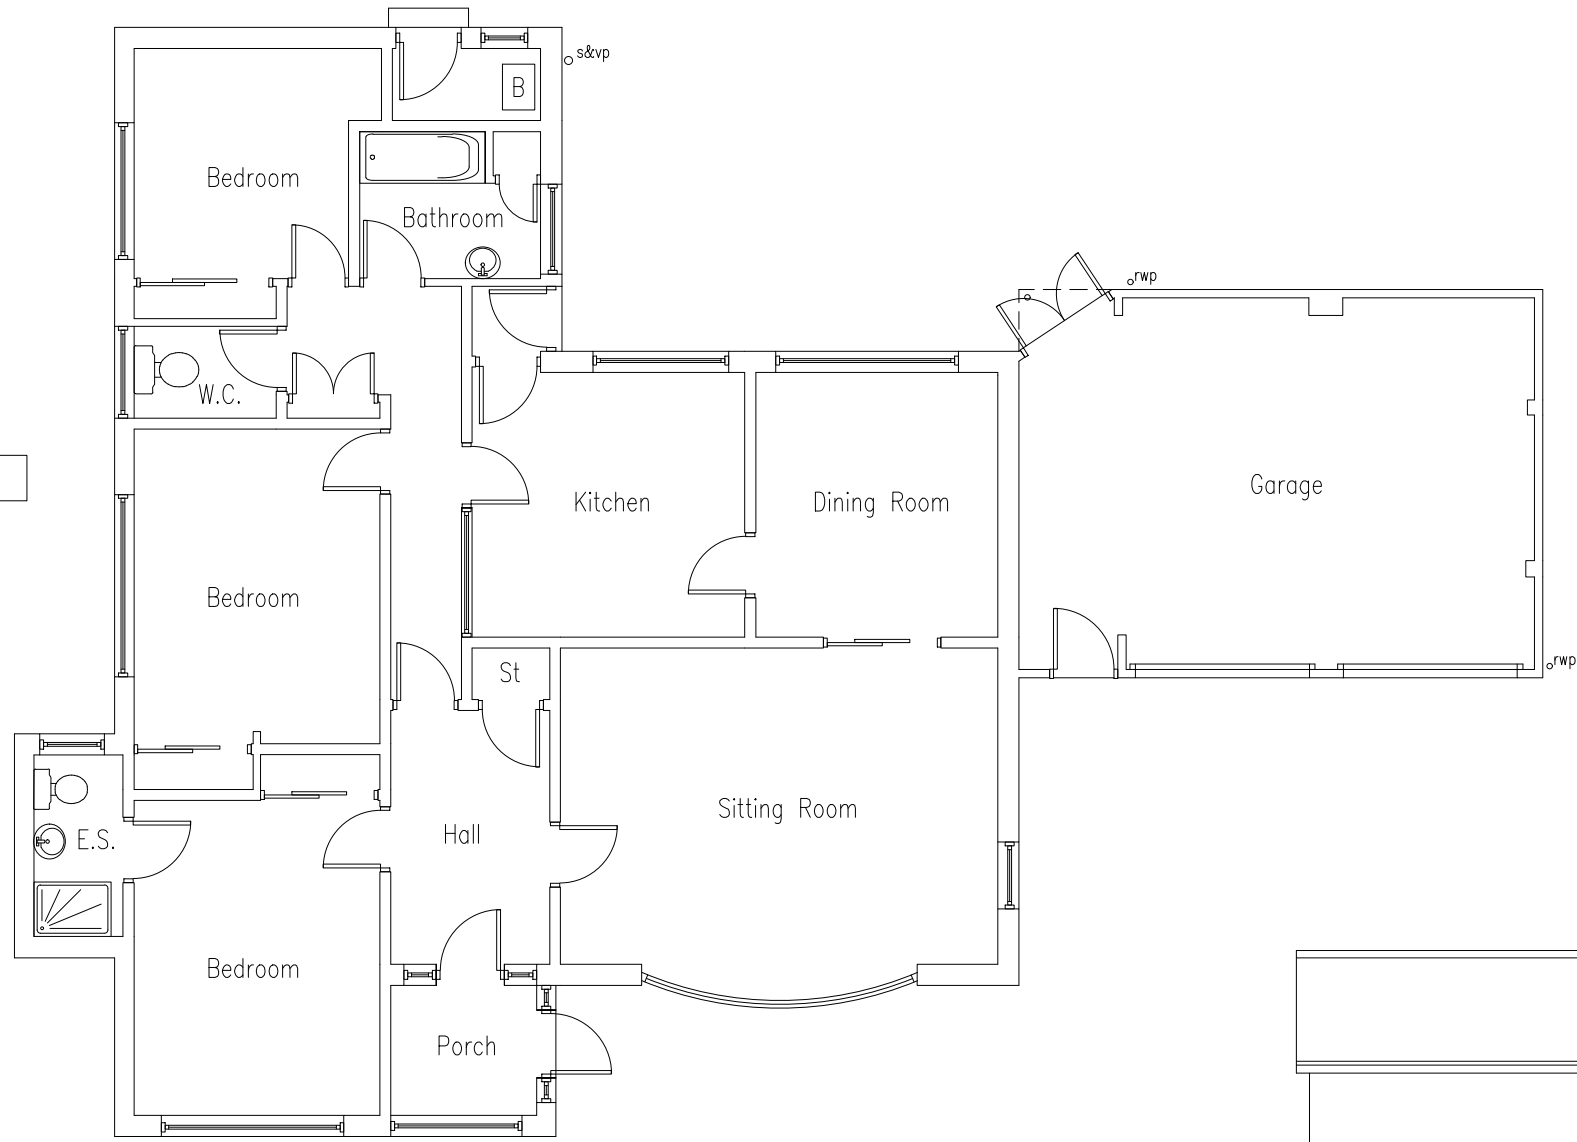


Ex S.W. M.H. 


Ex Foul M.H. 

Ex Foul M.H. 


Ex Foul M.H. 



Existing Ground Floor Plan

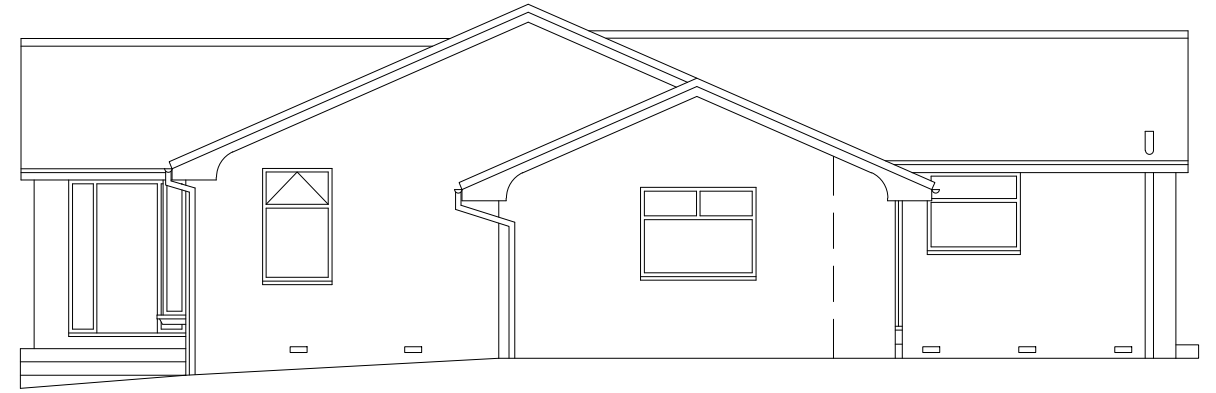

Existing South East Elevation

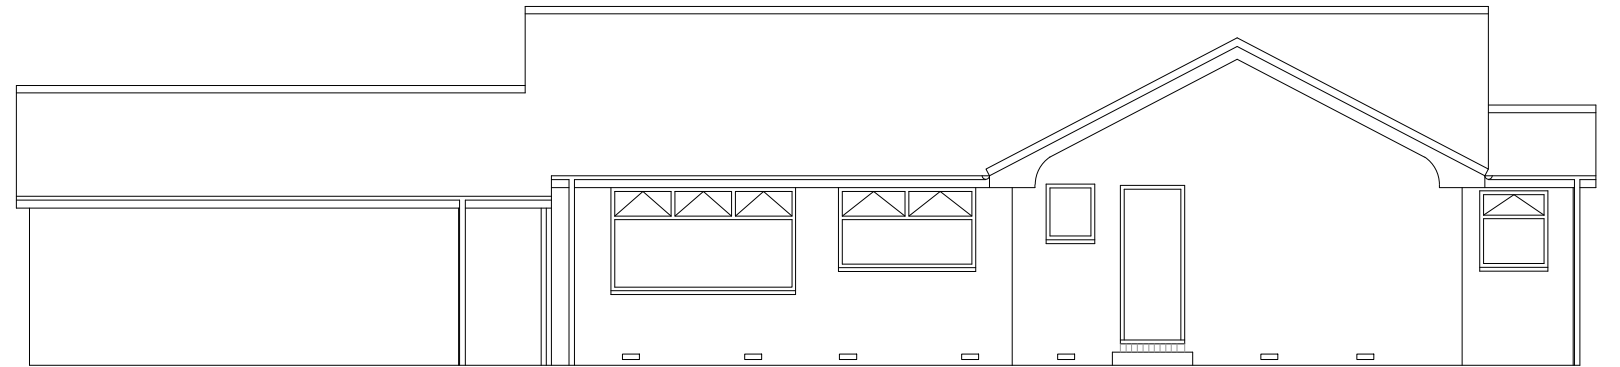

Existing North East Elevation

ANDREW DUCKWORTH - ARCHITECT
 2 SYLVAN GROVE, DARLINGTON DL3 8PR
 01325 369948, 07816 450114, andrew.duckworth@outlook.com

Proposed Extension @:
 2 Meadow Rise
 Darlington DL3 8SW

for Mr Degnan

Existing Layout

scale 1:100

date Mar 21

21013 - 01