


Existing Site Plan

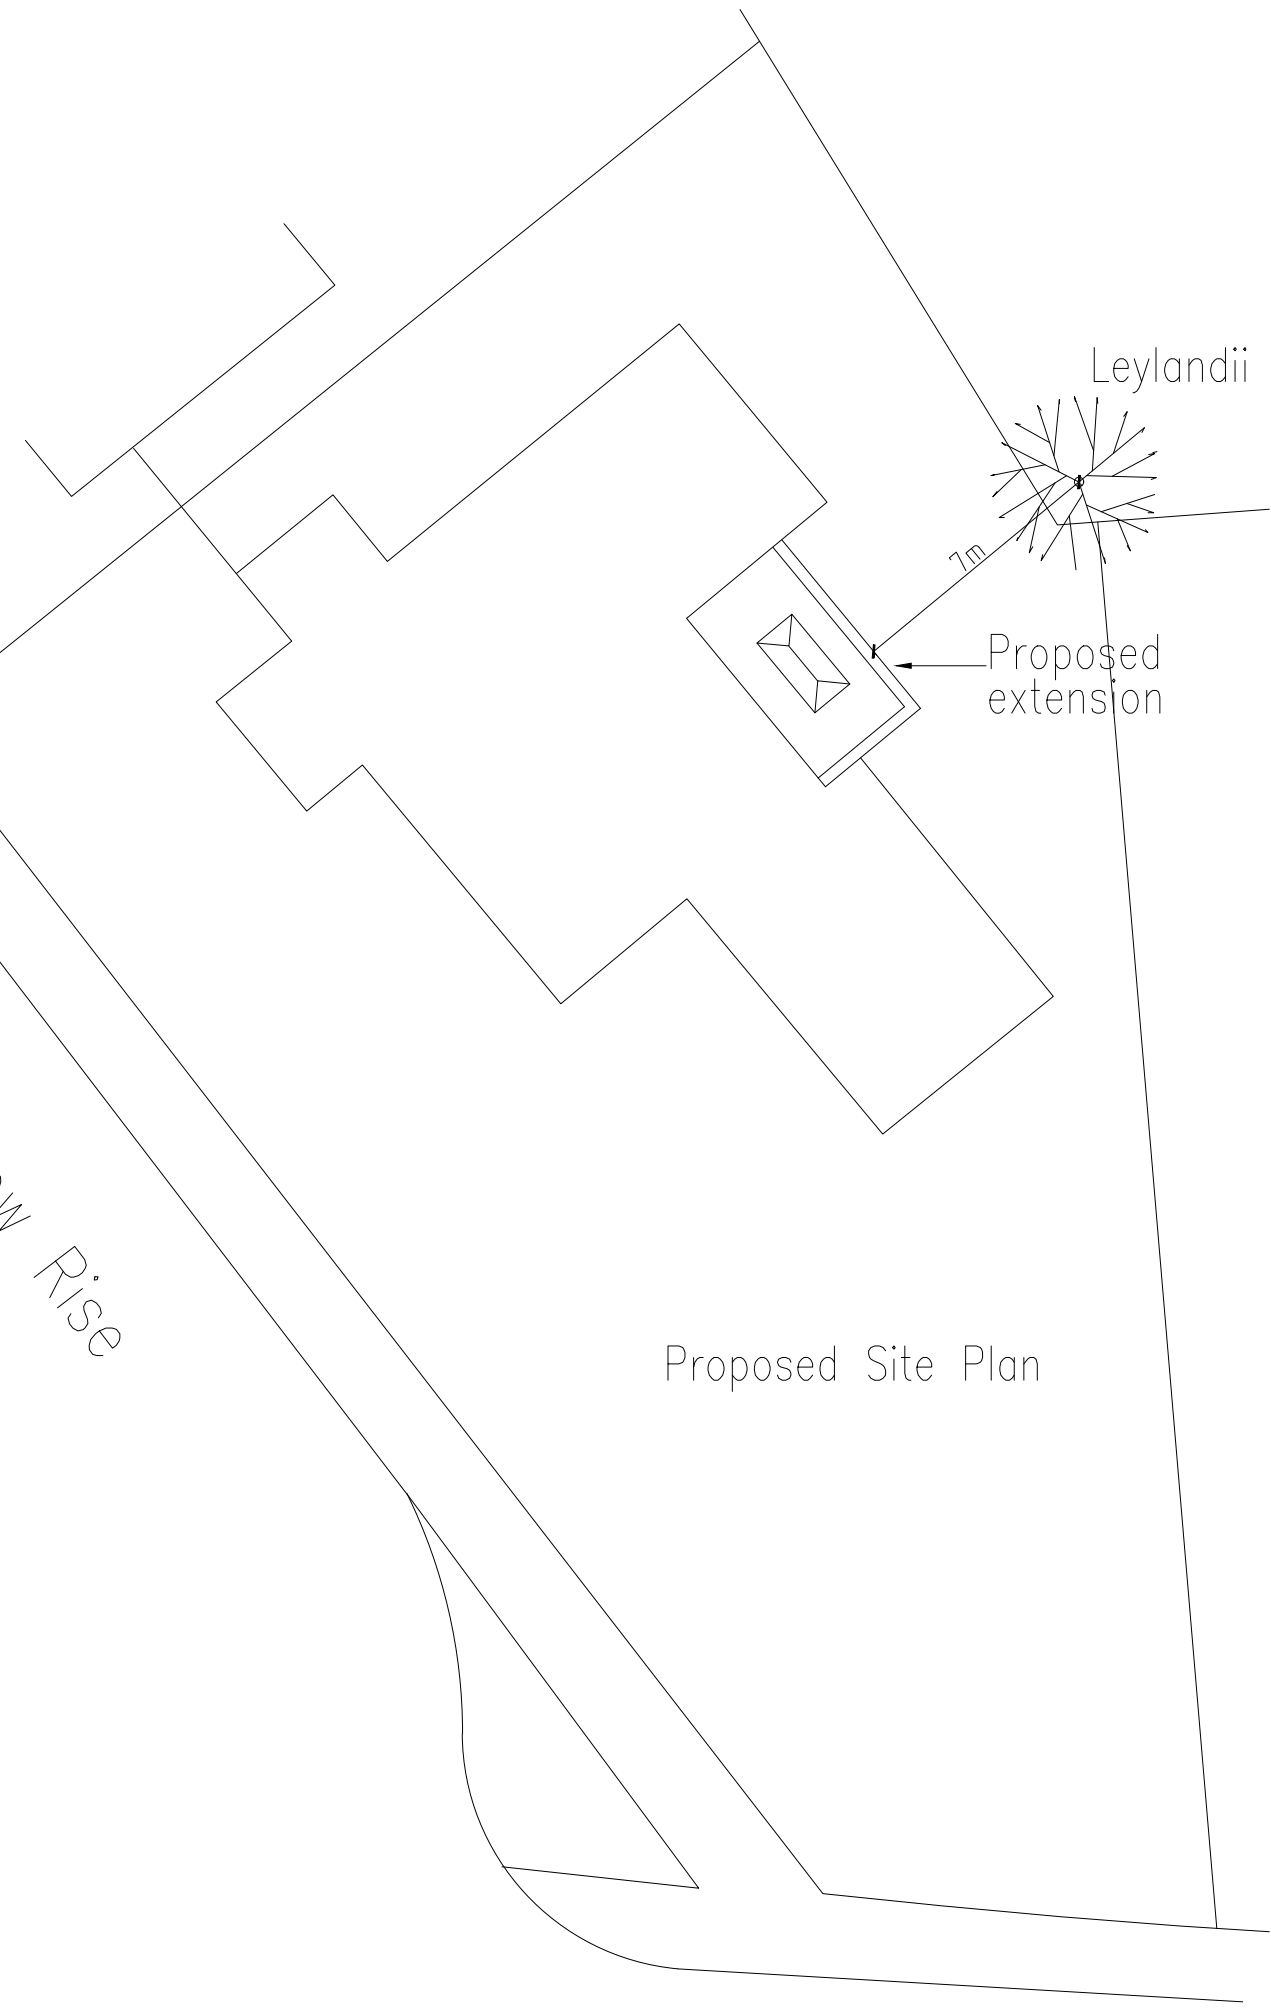

Proposed Site Plan

ANDREW DUCKWORTH - ARCHITECT
 2 SYLVAN GROVE, DARLINGTON DL3 8PR
 01325 369948, 07816 450114, andrew.duckworth@outlook.com

Proposed Extension @:
 2 Meadow Rise
 Darlington DL3 8SW

for Mr Degnan

Existing & Prop Site Plans

scale 1:200	21013 - 03
date Mar 21	

Clare Avenue

Clare Avenue