

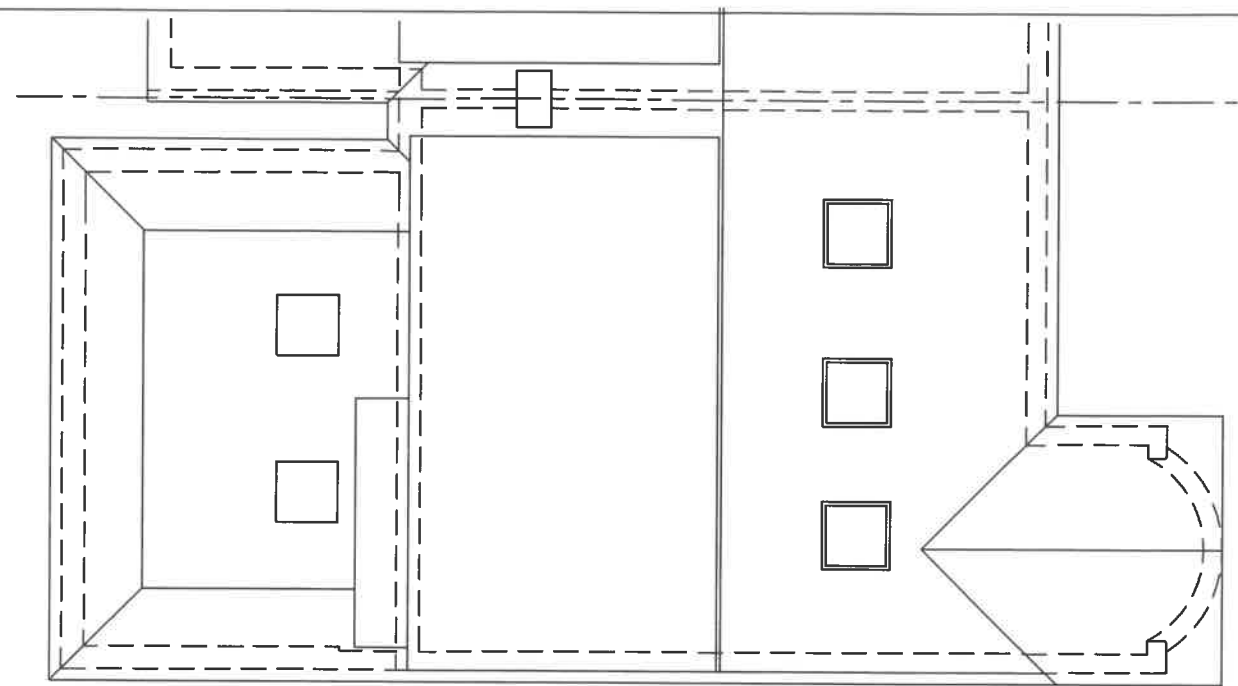


GROUND FLOOR PLAN

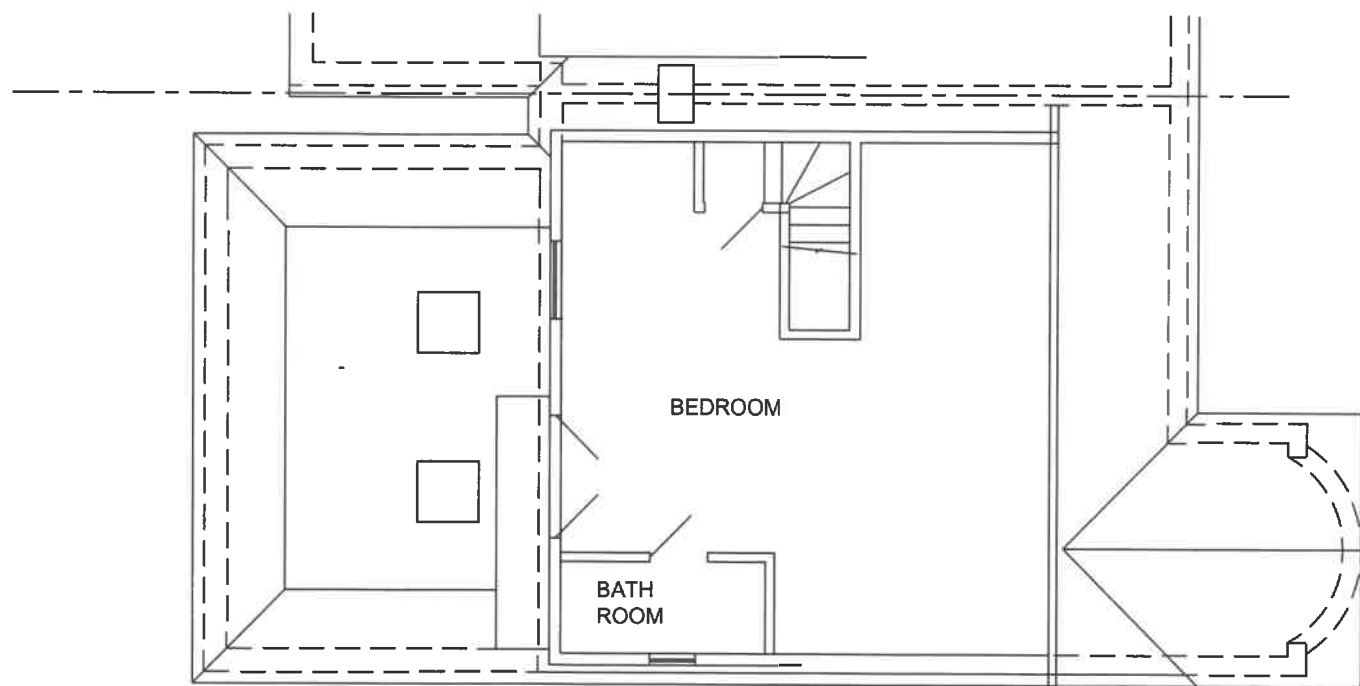


ROOF PLAN

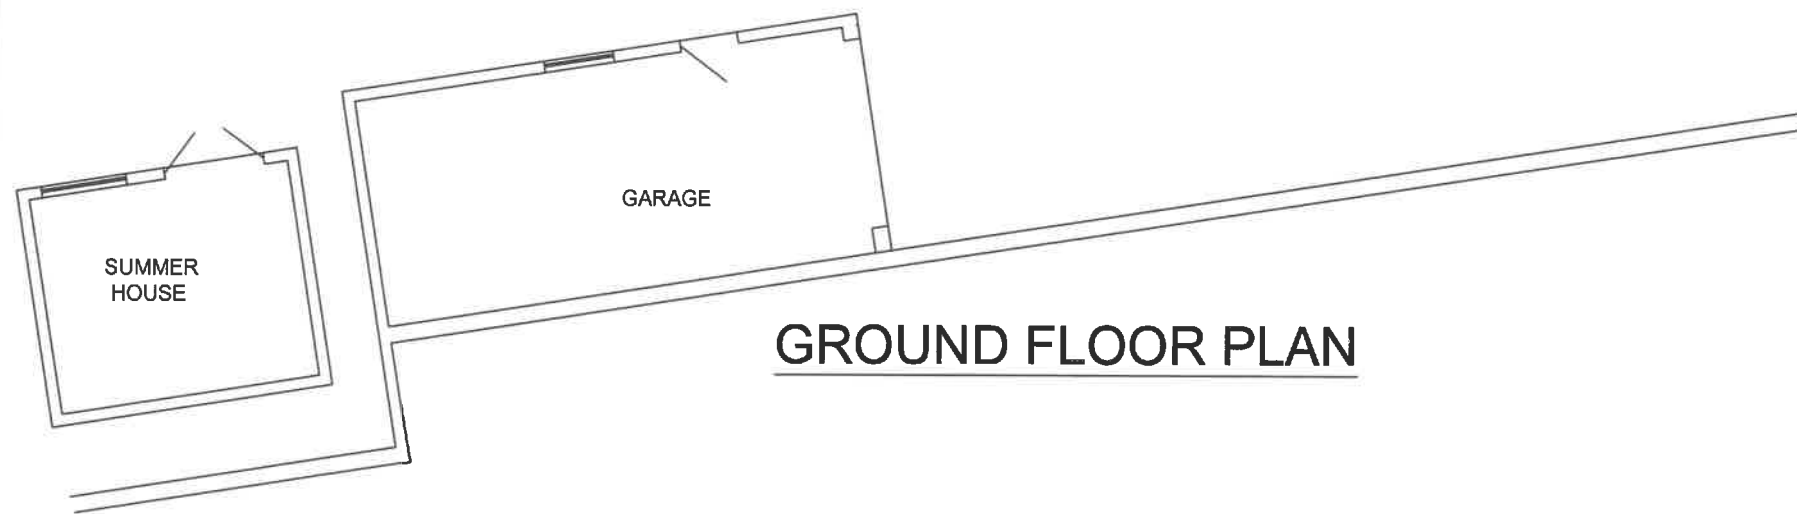

LOFT FLOOR PLAN

| | | | | | |
|--|----------|---------------|-----------|------------|--------|
| A | | DETAILS ADDED | | | JUN 21 |
| Suffix | Revision | | | | Date |
| KLF STRUCTURAL DESIGN LIMITED Consulting Engineers SBC House Wallington SM6 7AH 020 8619 0359 KLF_Structural_Design@yahoo.com | | | | | |
| Job 111 FIRSWOOD AVENUE EWELL | | | | | |
| Title PROPOSED FLOOR PLANS SCHEME B | | | | | |
| Drawn | Date | Checked | Date | Scale | |
| TM | MAY 21 | | | 1:100 @ A3 | |
| Sheet Size | | | Sheet No. | | |
| A3 | | | 21052/A21 | | |
| Revision | | A | | | |

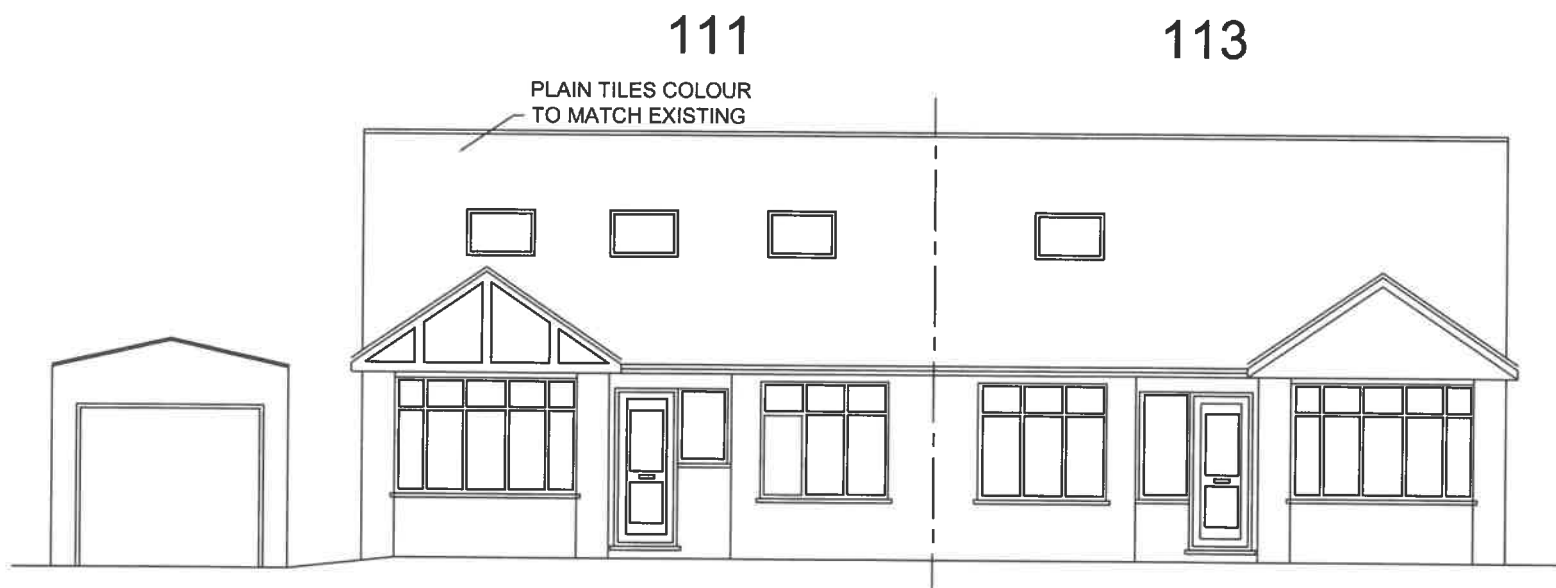

FRONT ELEVATION



SIDE ELEVATION



REAR ELEVATION

| | | | | | |
|--|----------|---------------|-----------|------------|--------|
| A | | DETAILS ADDED | | | JUN 21 |
| Suffix | Revision | Date | | | |
| KLF STRUCTURAL DESIGN LIMITED Consulting Engineers SBC House Wallington SM6 7AH 020 8619 0359 KLF_Structural_Design@yahoo.com | | | | | |
| Job 111 FIRSWOOD AVENUE EWELL | | | | | |
| Title PROPOSED ELEVATIONS SCHEME B | | | | | |
| Drawn | Date | Checked | Date | Scale | |
| TM | MAY 21 | | | 1:100 @ A3 | |
| Sheet Size | | | Sheet No. | | |
| A3 | | | 21052/A22 | | |
| Revision | | A | | | |