


GROUND FLOOR PLAN

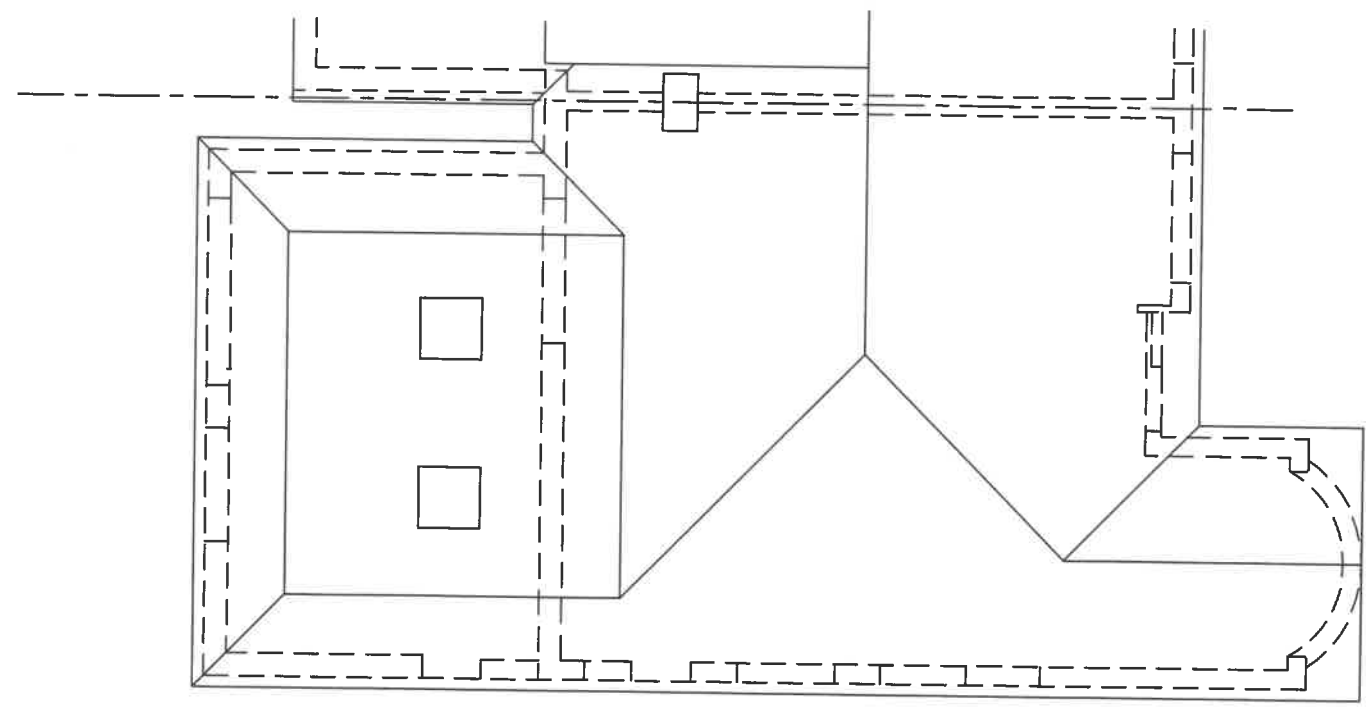

ROOF PLAN

A		DETAILS ADDED		JUN 21	
Suffix	Revision	Date			
KLF STRUCTURAL DESIGN LIMITED Consulting Engineers SBC House Wallington SM6 7AH 020 8619 0359 KLF_Structural_Design@yahoo.com					
Job 111 FIRSWOOD AVENUE EWELL					
Title EXISTING FLOOR PLANS					
Drawn	Date	Checked	Date	Scale	
TM	MAY 21			1:100 @ A3	
Sheet Size		Sheet No.			
A3		21052/A01			
Revision		A			

111

113




FRONT ELEVATION



SIDE ELEVATION

113

111

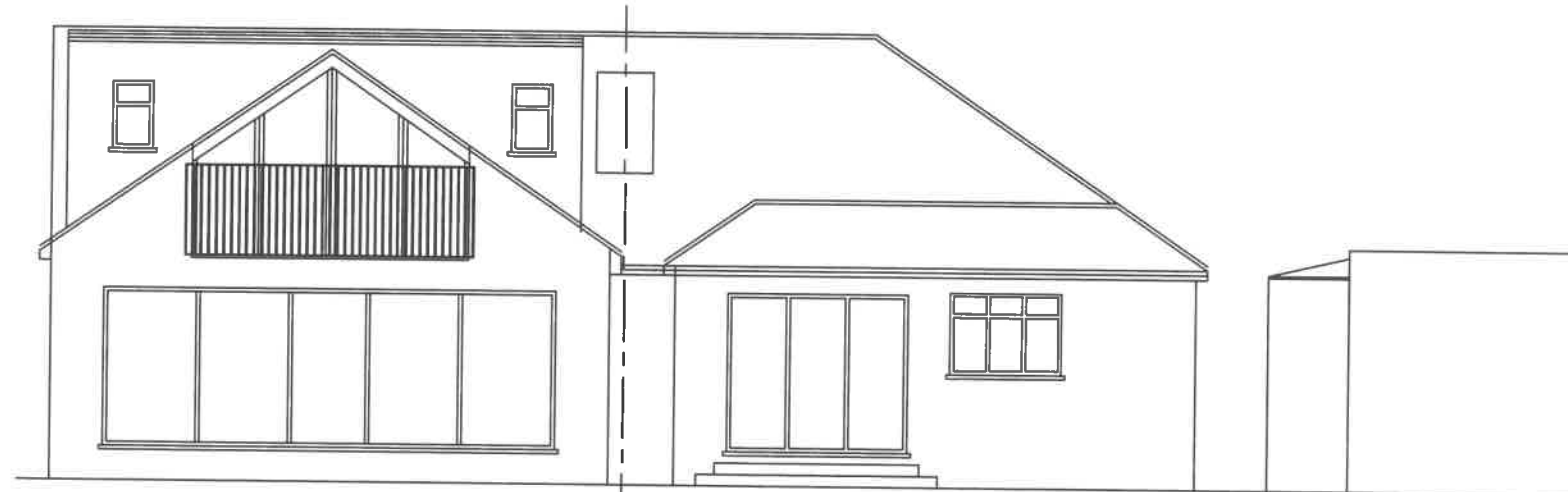

REAR ELEVATION

A		DETAILS ADDED			JUN 21
Suffix	Revision				Date
KLF STRUCTURAL DESIGN LIMITED Consulting Engineers SBC House Wallington SM6 7AH 020 8619 0359 KLF_Structural_Design@yahoo.com					
Job 111 FIRSWOOD AVENUE EWELL					
Title EXISTING ELEVATIONS					
Drawn	Date	Checked	Date	Scale	
TM	MAY 21			1:100 @ A3	
Sheet Size		Sheet No.			
A3		21052/A02			
Revision					
		A			