

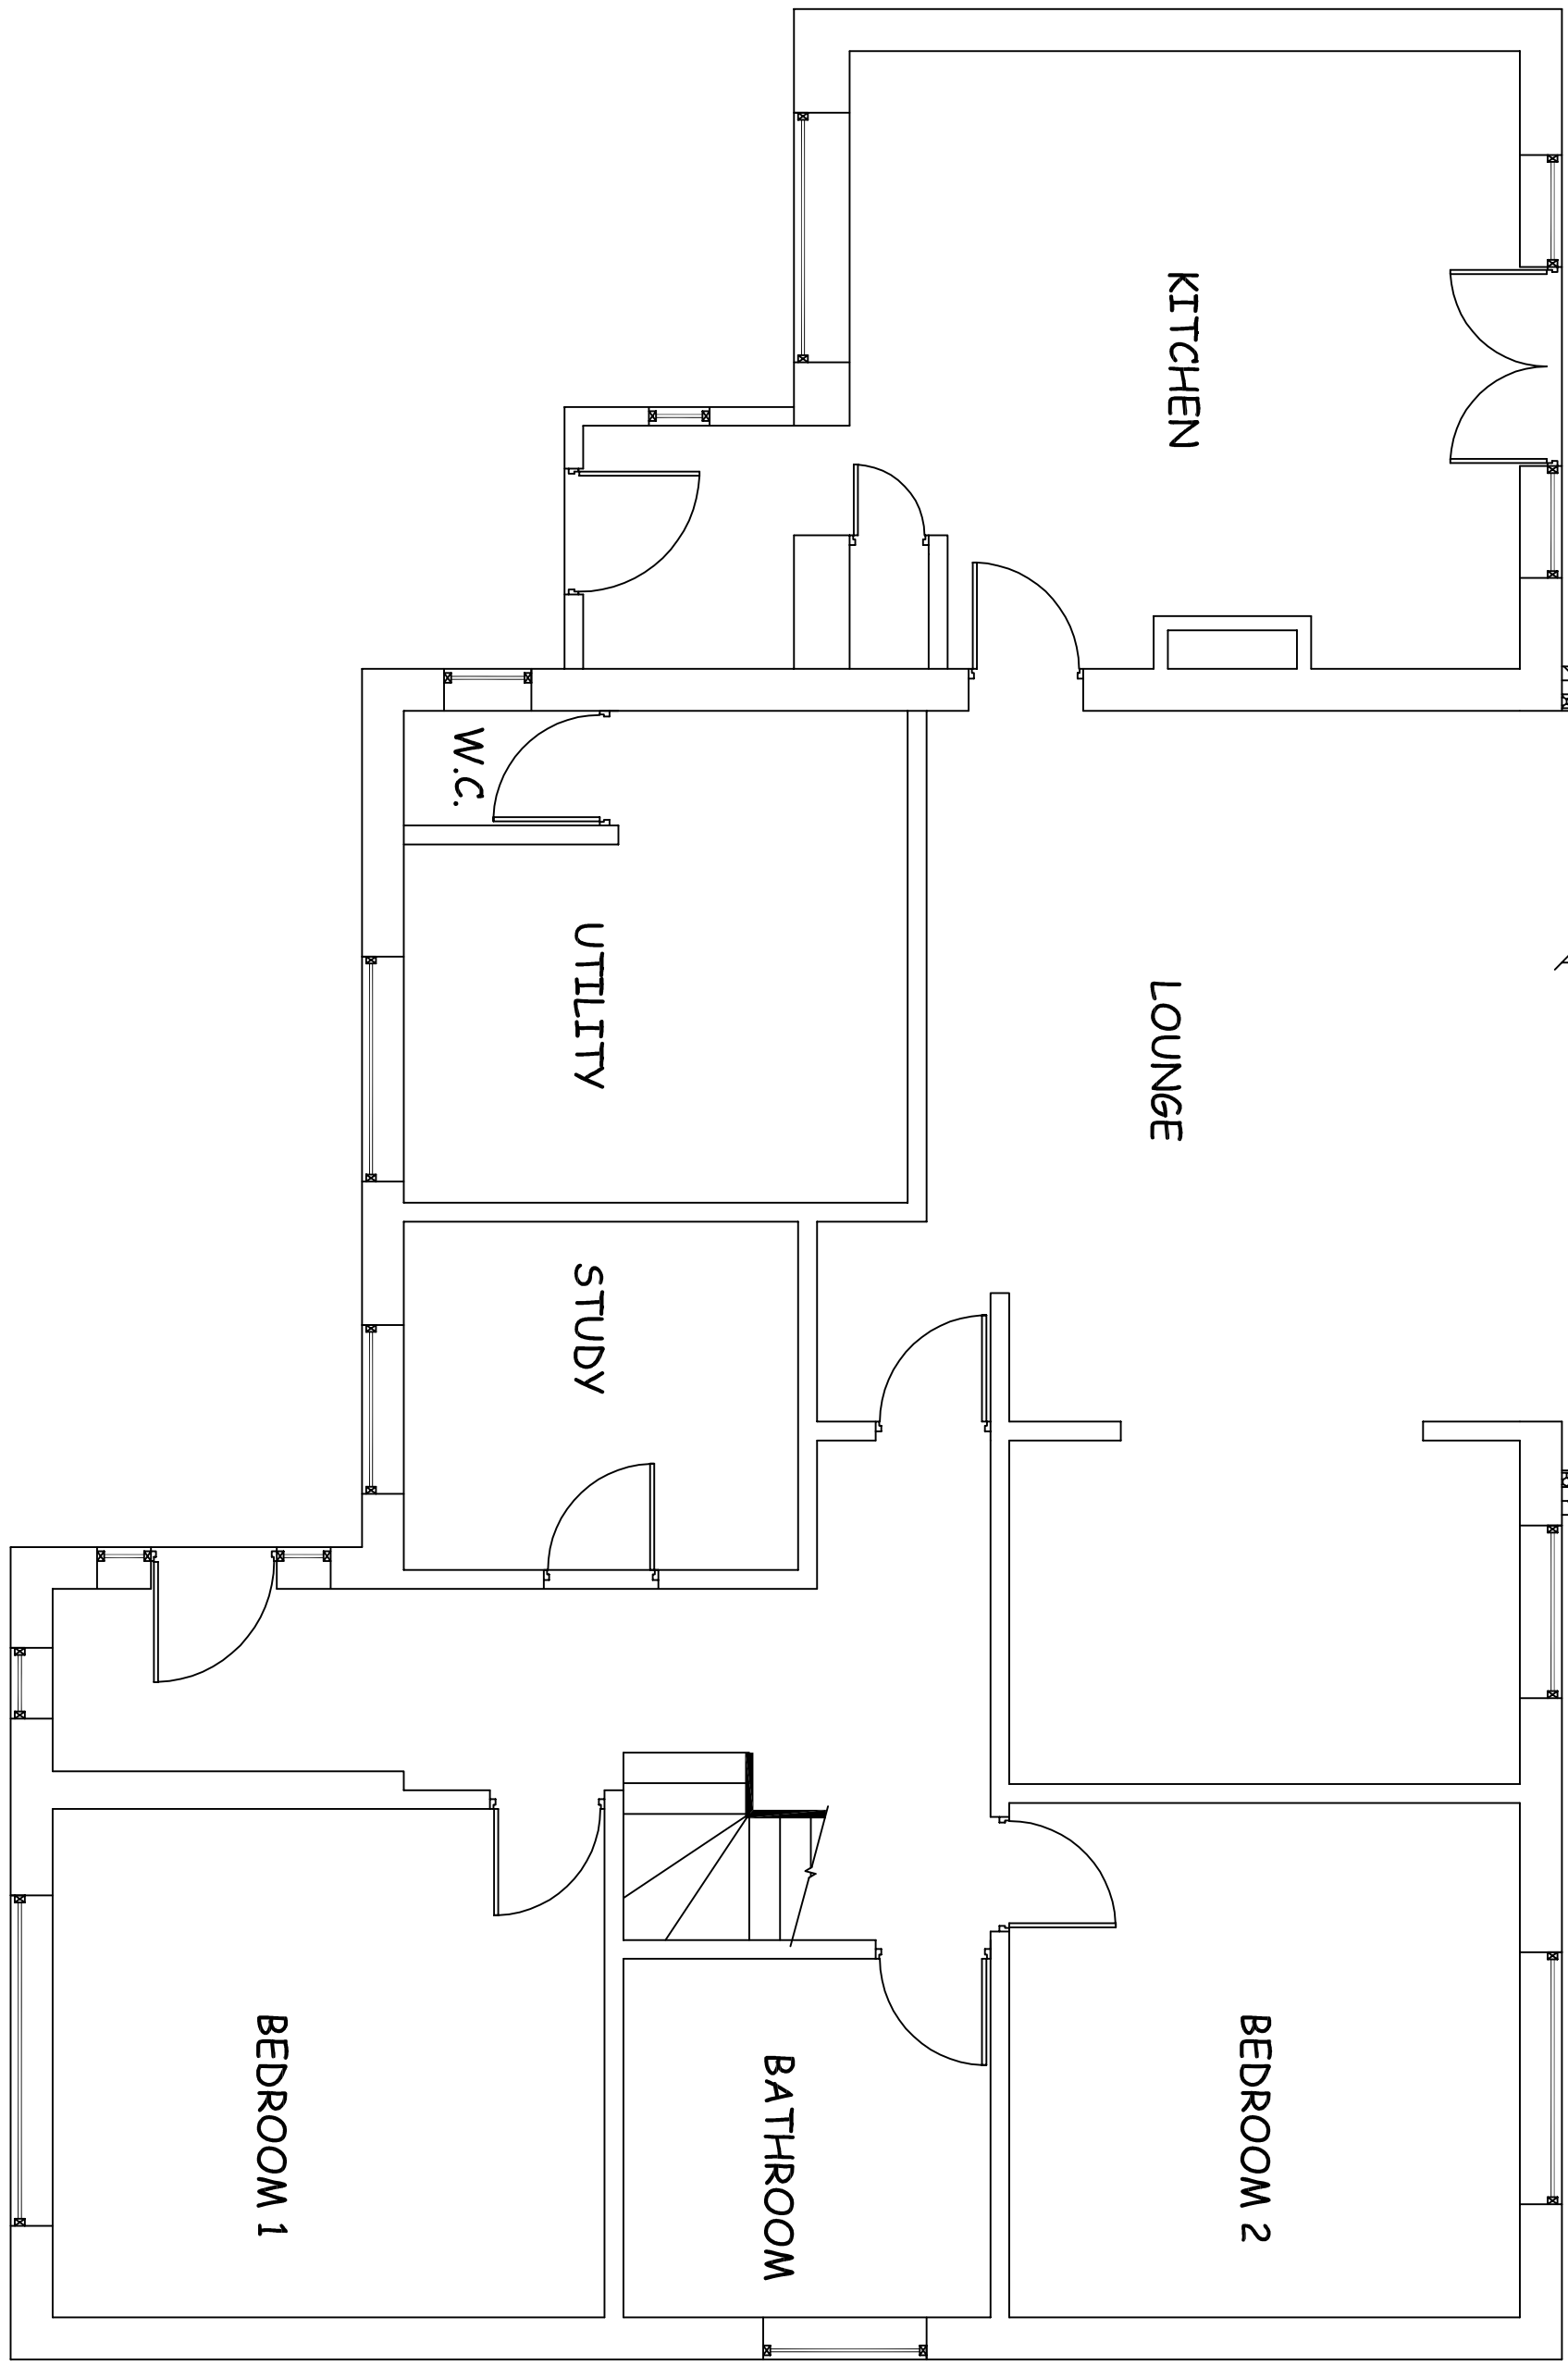



EXISTING GROUND FLOOR PLAN VIEW

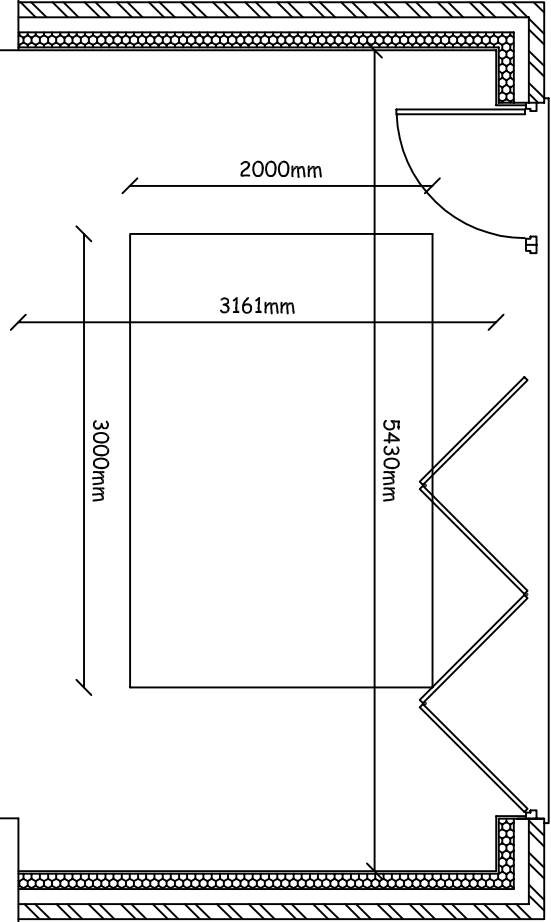


PROPOSED GROUND FLOOR PLAN VIEW

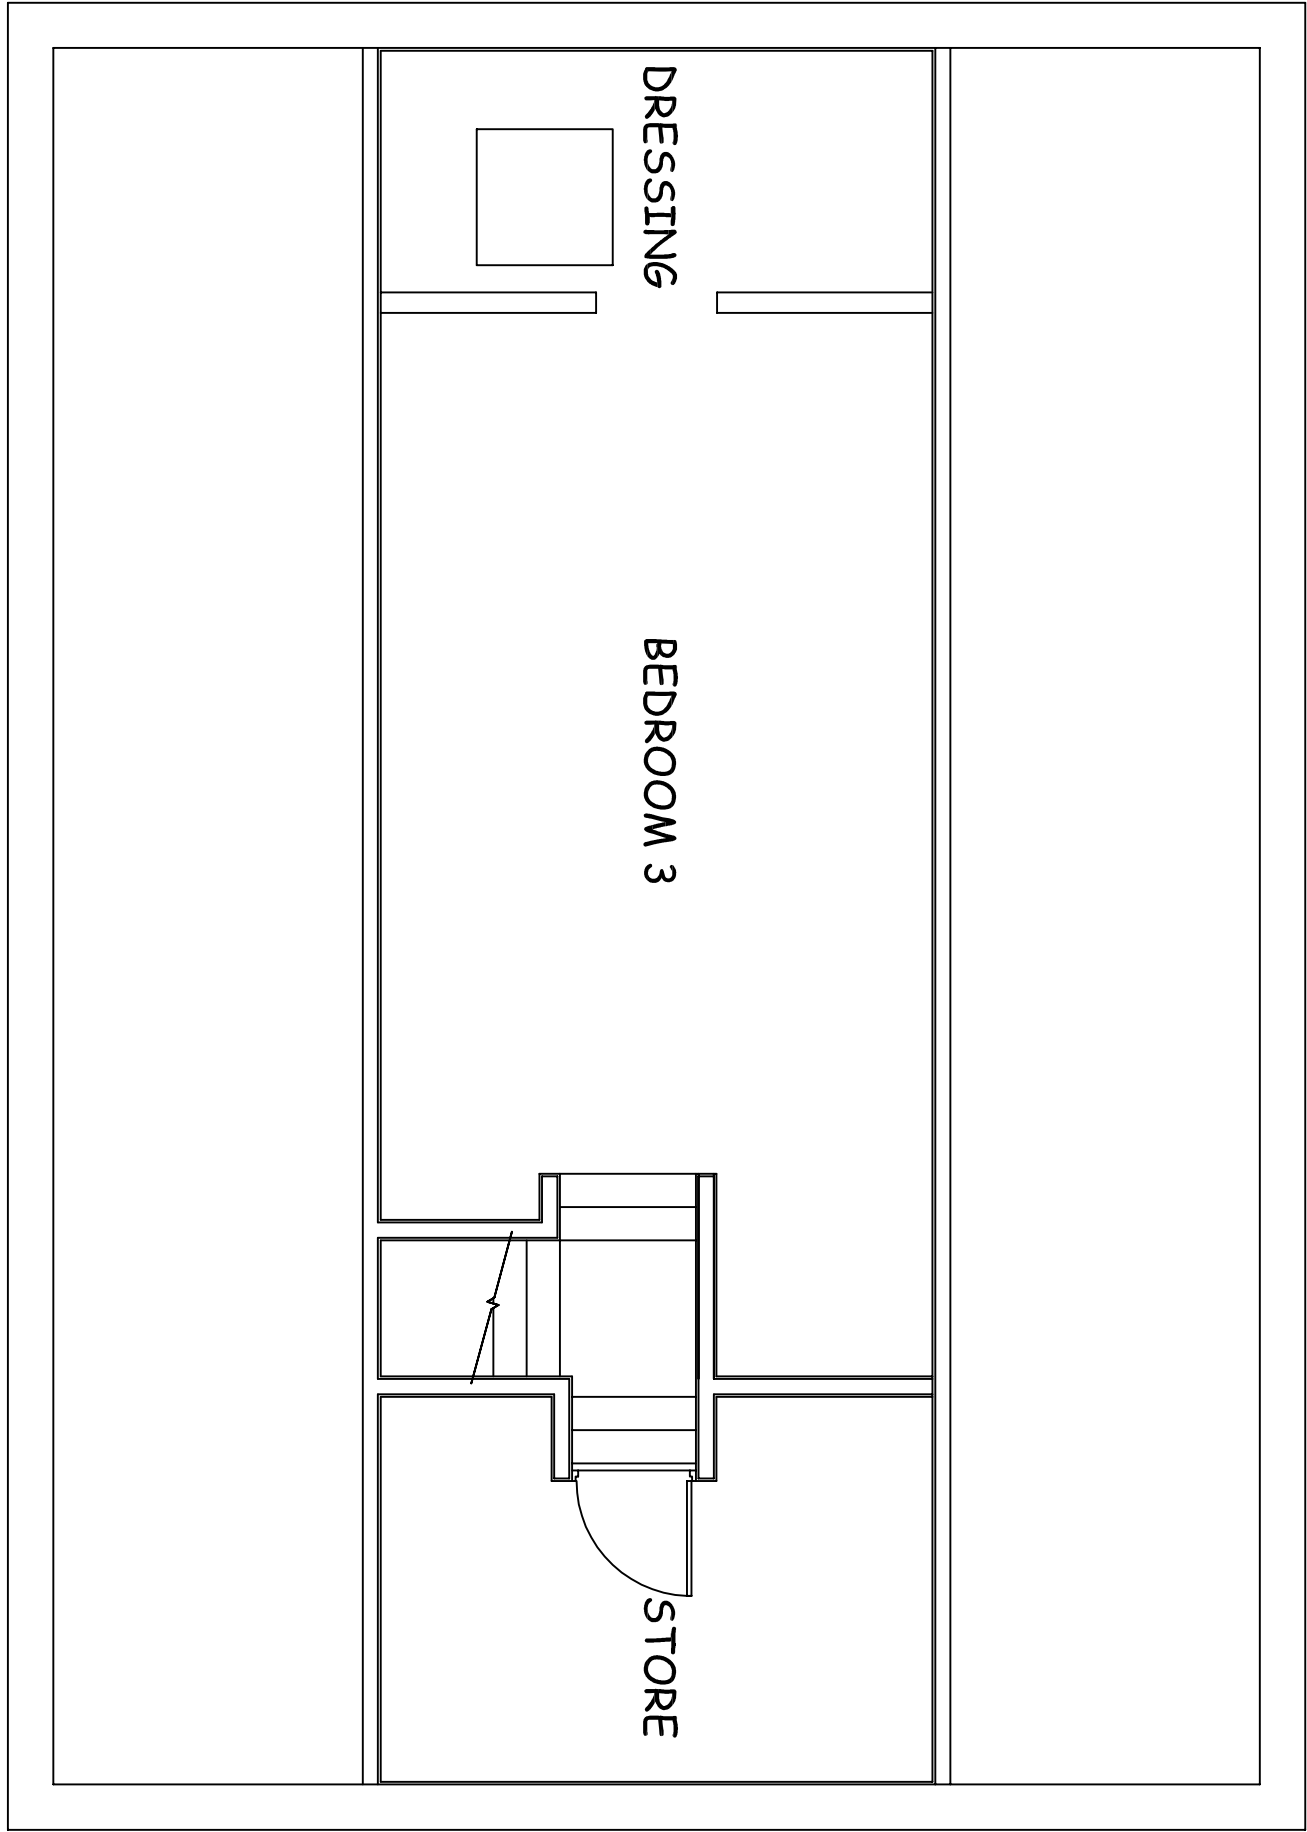

EXISTING FIRST FLOOR PLAN VIEW

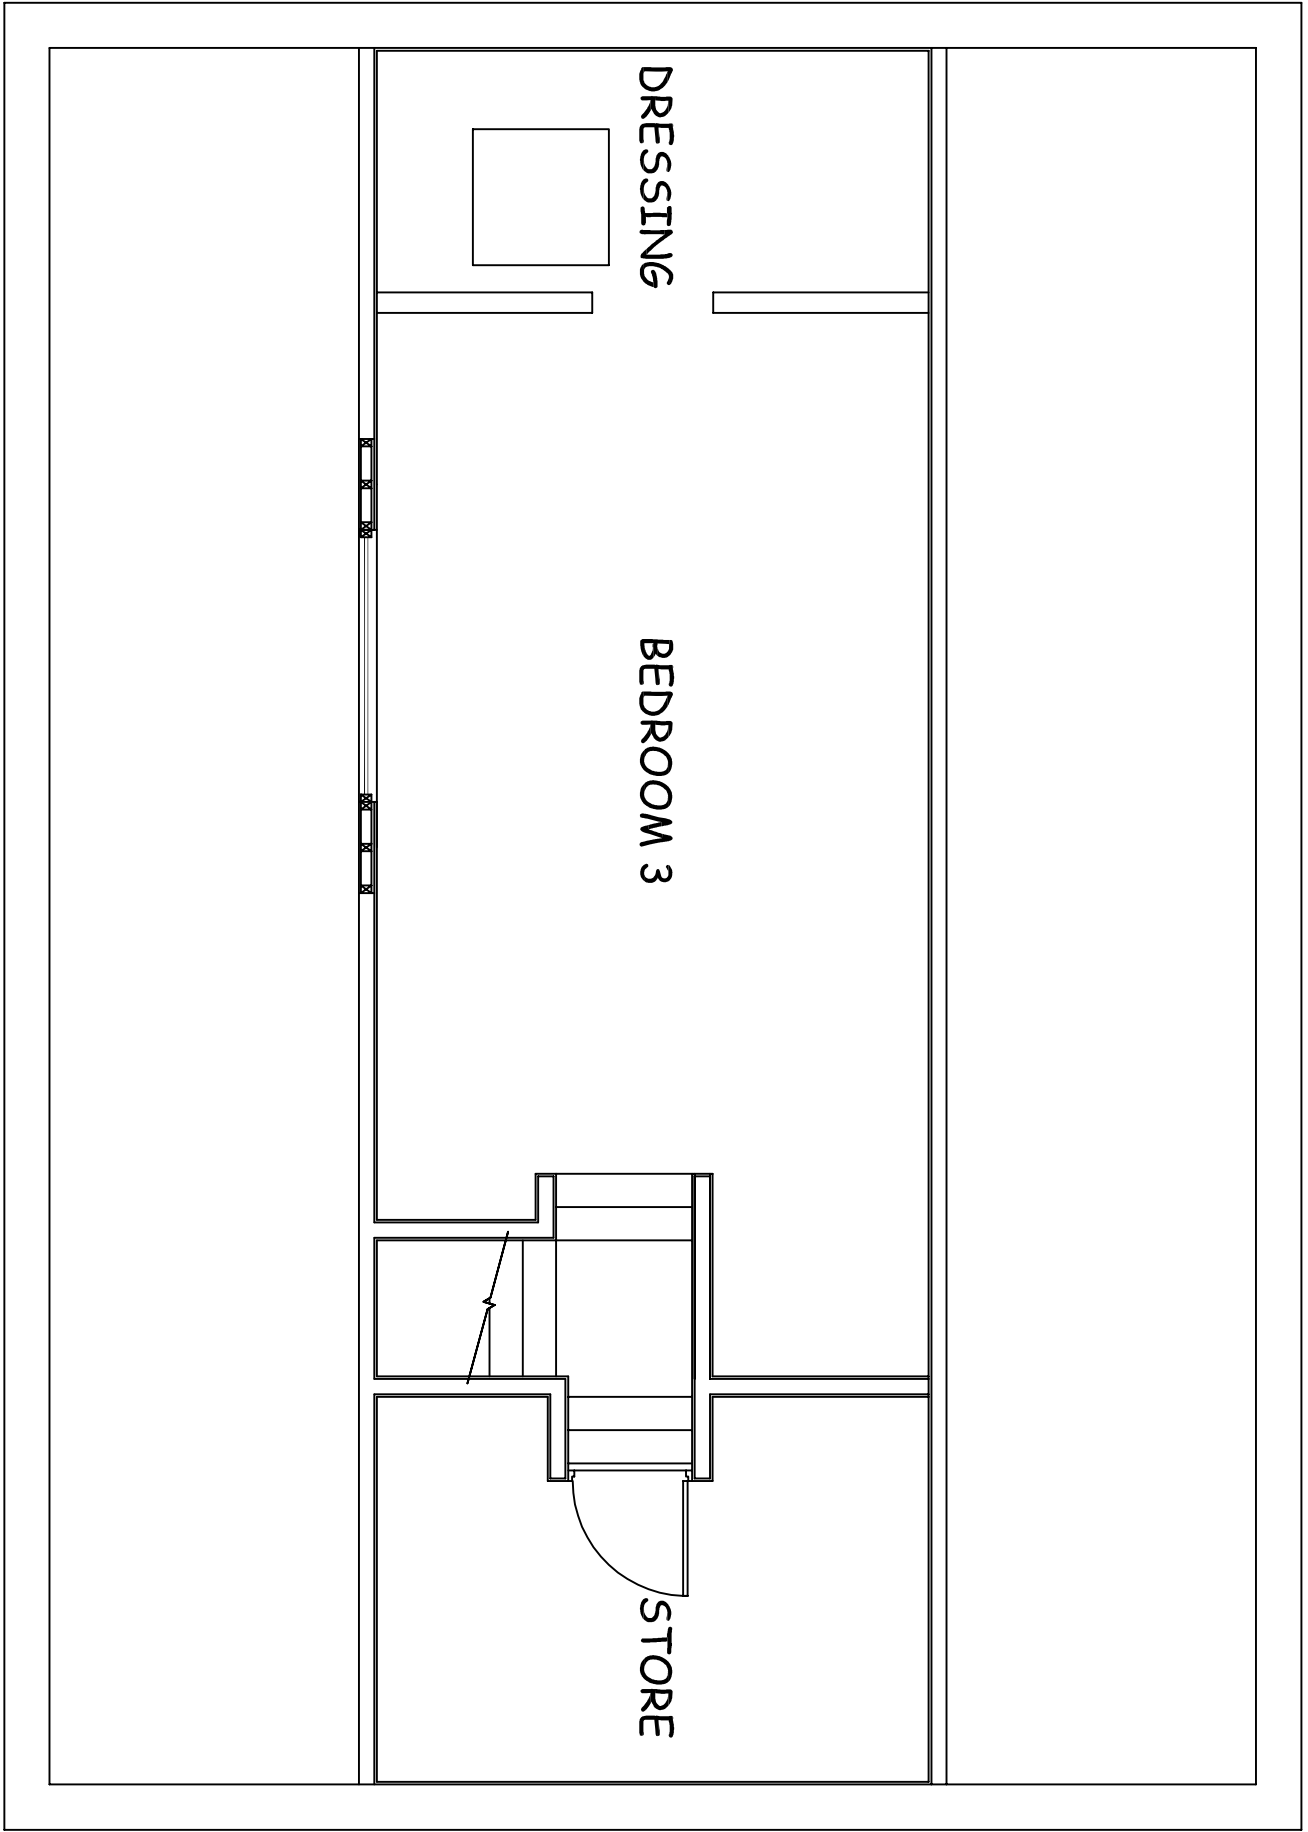

PROPOSED FIRST FLOOR PLAN VIEW

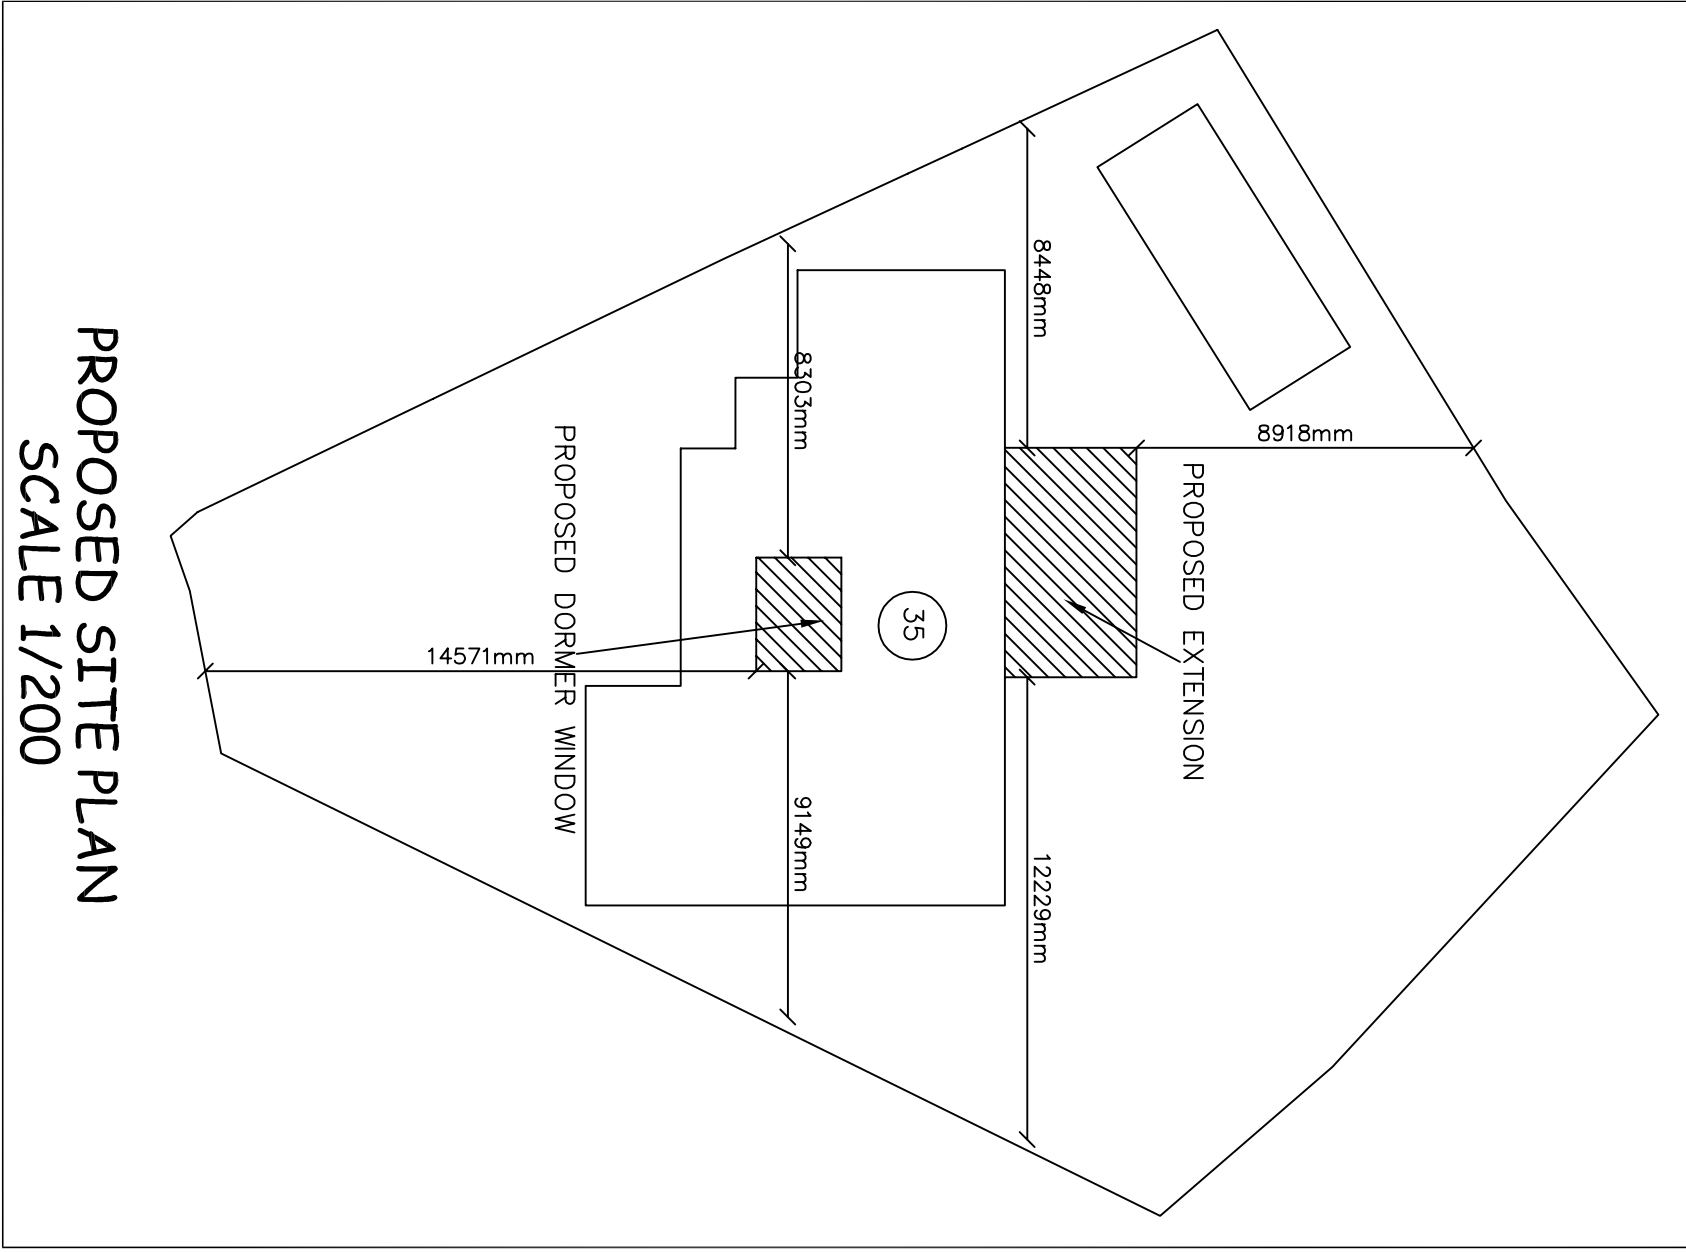

PROPOSED SITE PLAN
SCALE 1/200

Rev A	
Project Proposed Dormer Window To Front Elevation And Single Storey Rear Elevation Extension	
Client Mr And Mrs D.Clarke	
Address 35, Gordondale Road, Mansfield, Notts. NG19 7DF	
Drawing Title Proposed Plan And Elevation Views	
Scale 1/50	Sheet Size A1
Date Apr 21	
Gary Quibell Building Design And Land Survey Limited Telephone 01623 647661 Mobile 07940 135793 e mail garyquibell@sky.com	
Plan No. 35GODA/PI/3	
Rev	