




PROPOSED FRONT ELEVATION

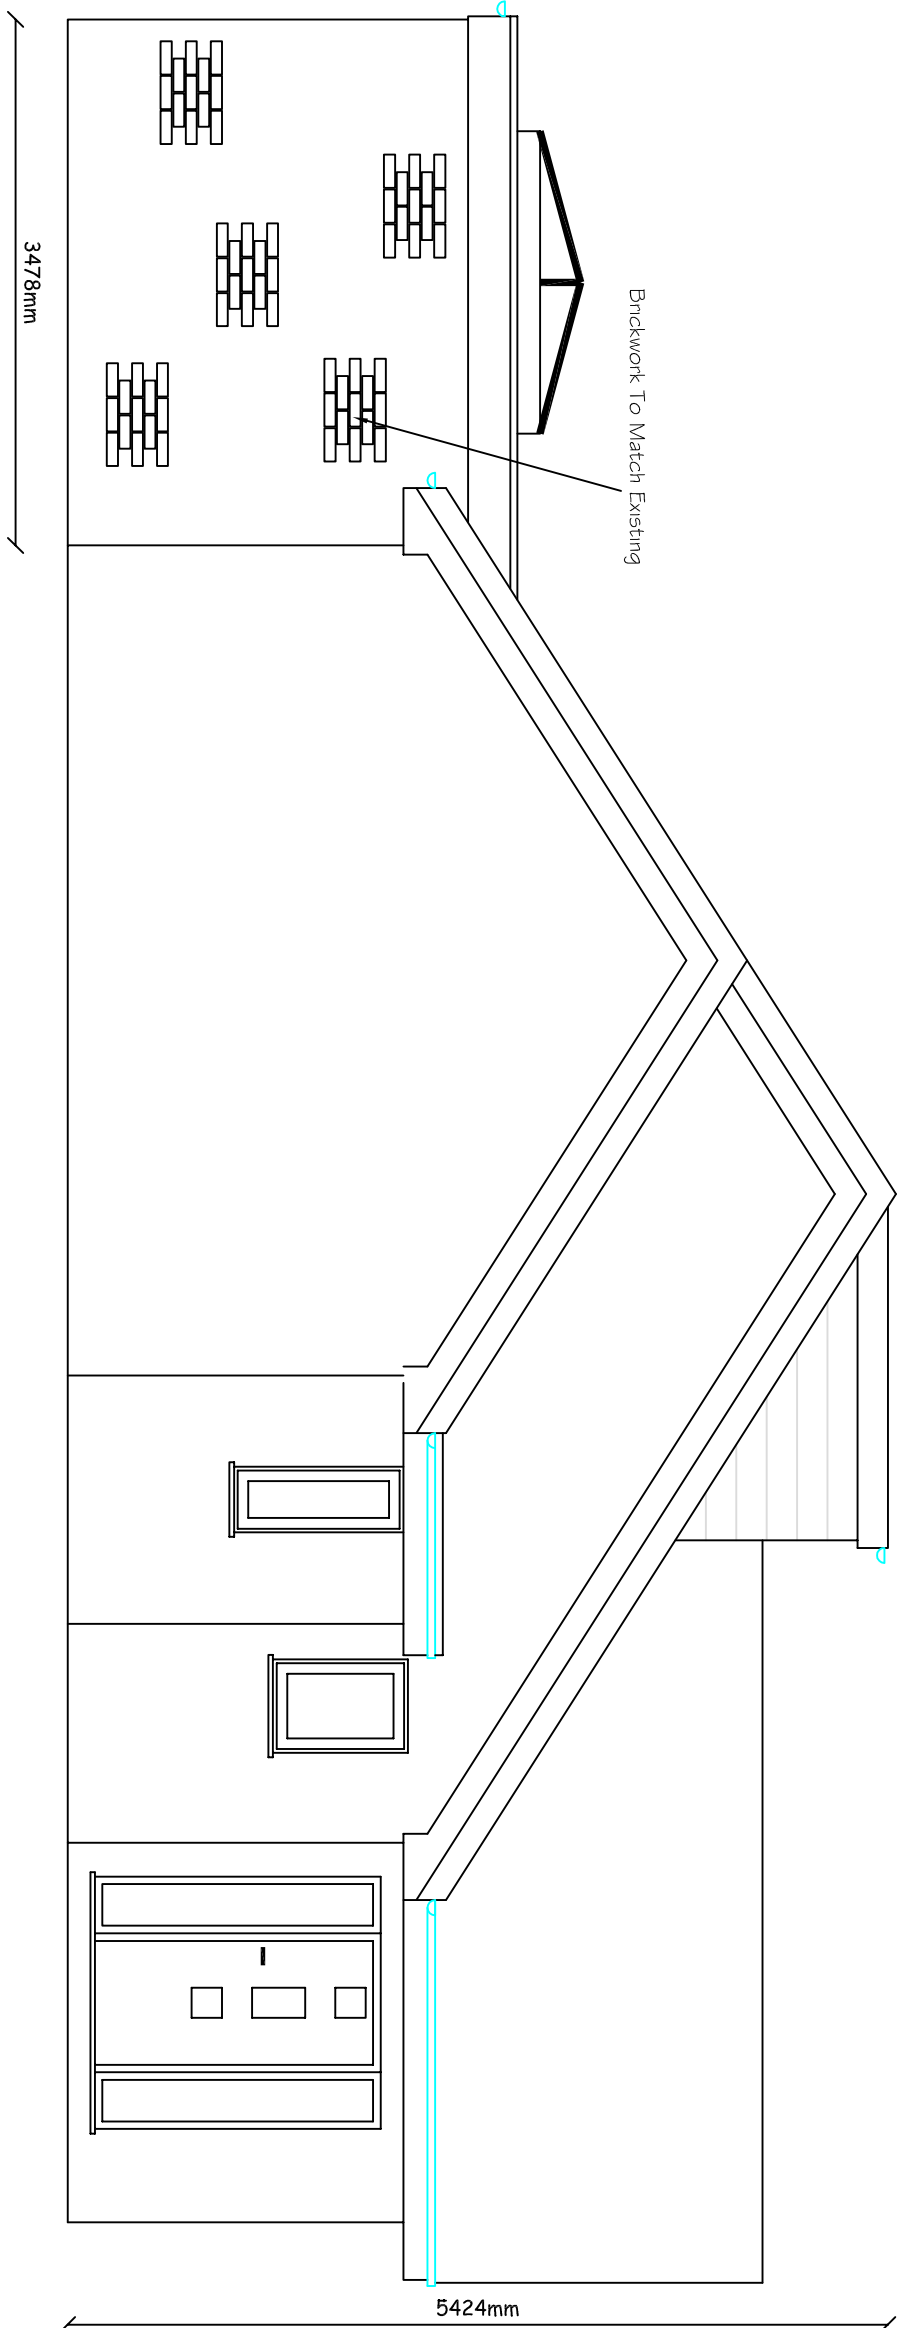

PROPOSED SIDE ELEVATION

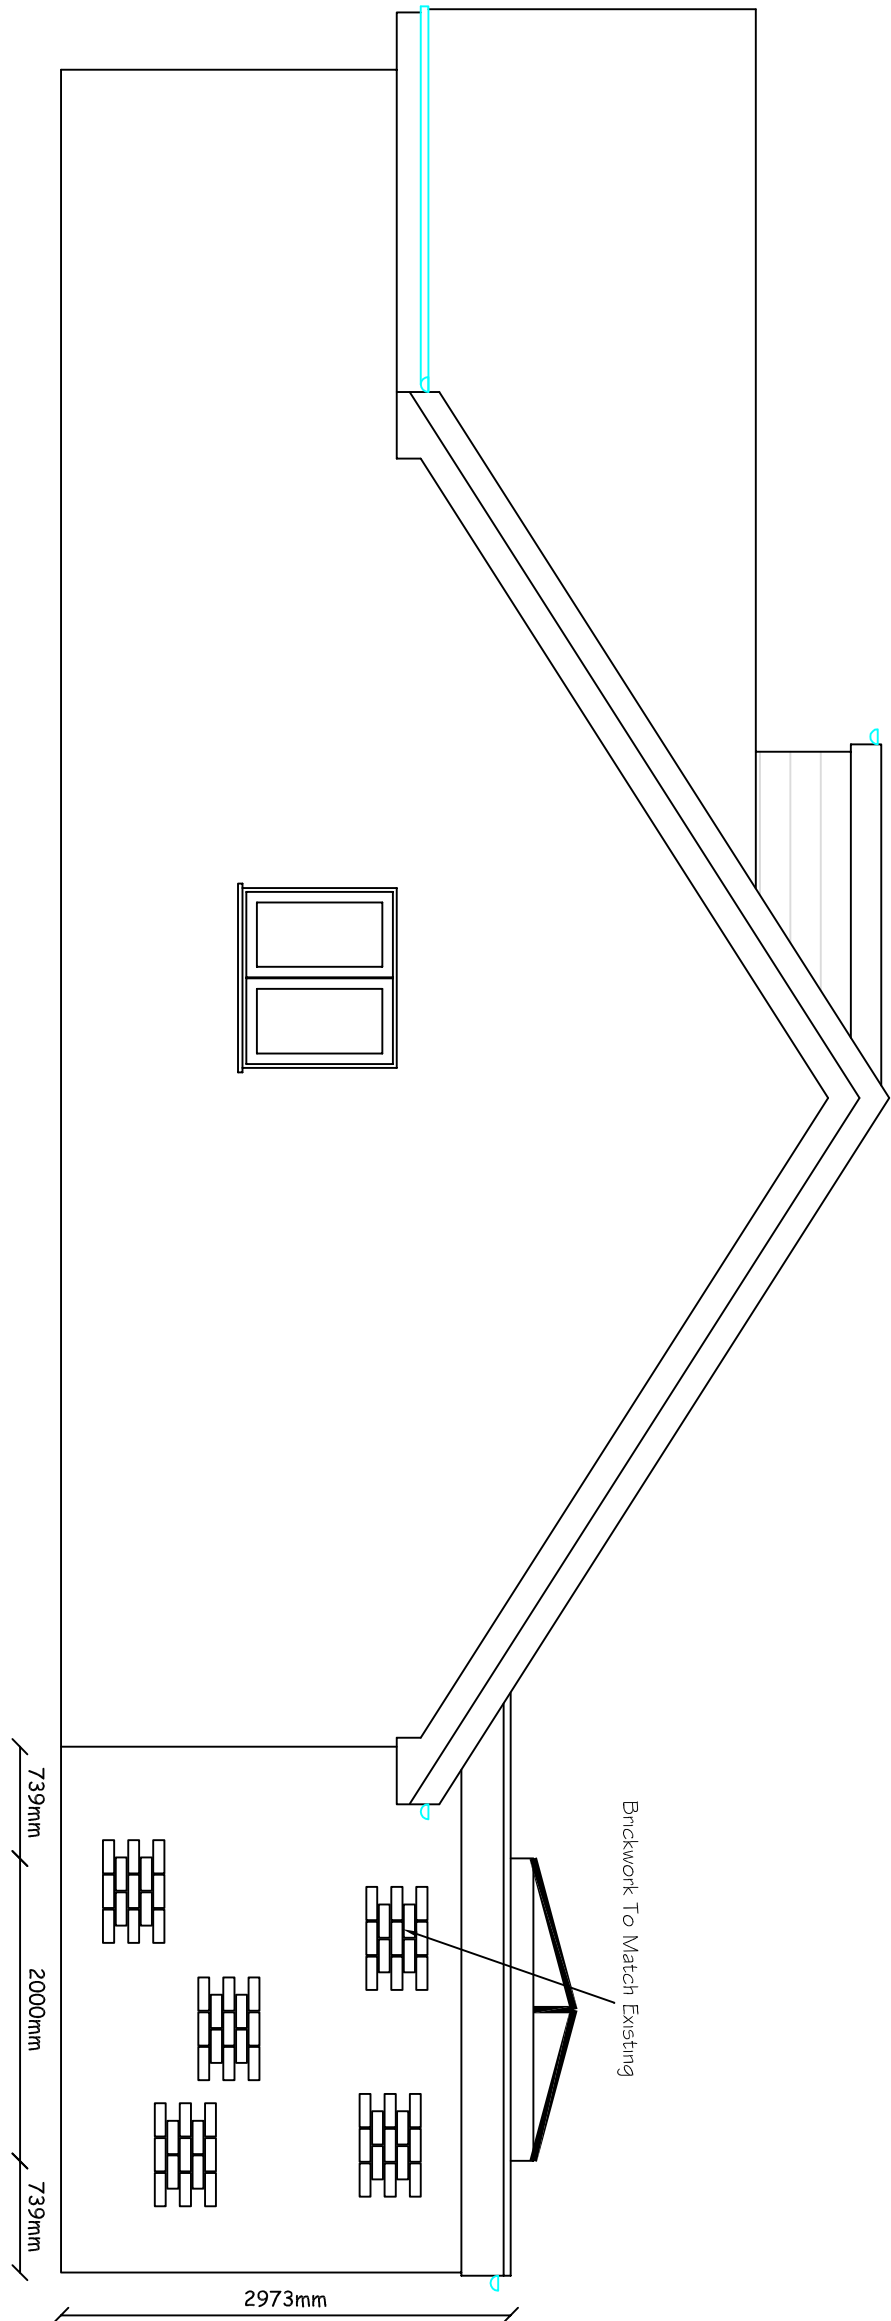

PROPOSED SIDE ELEVATION

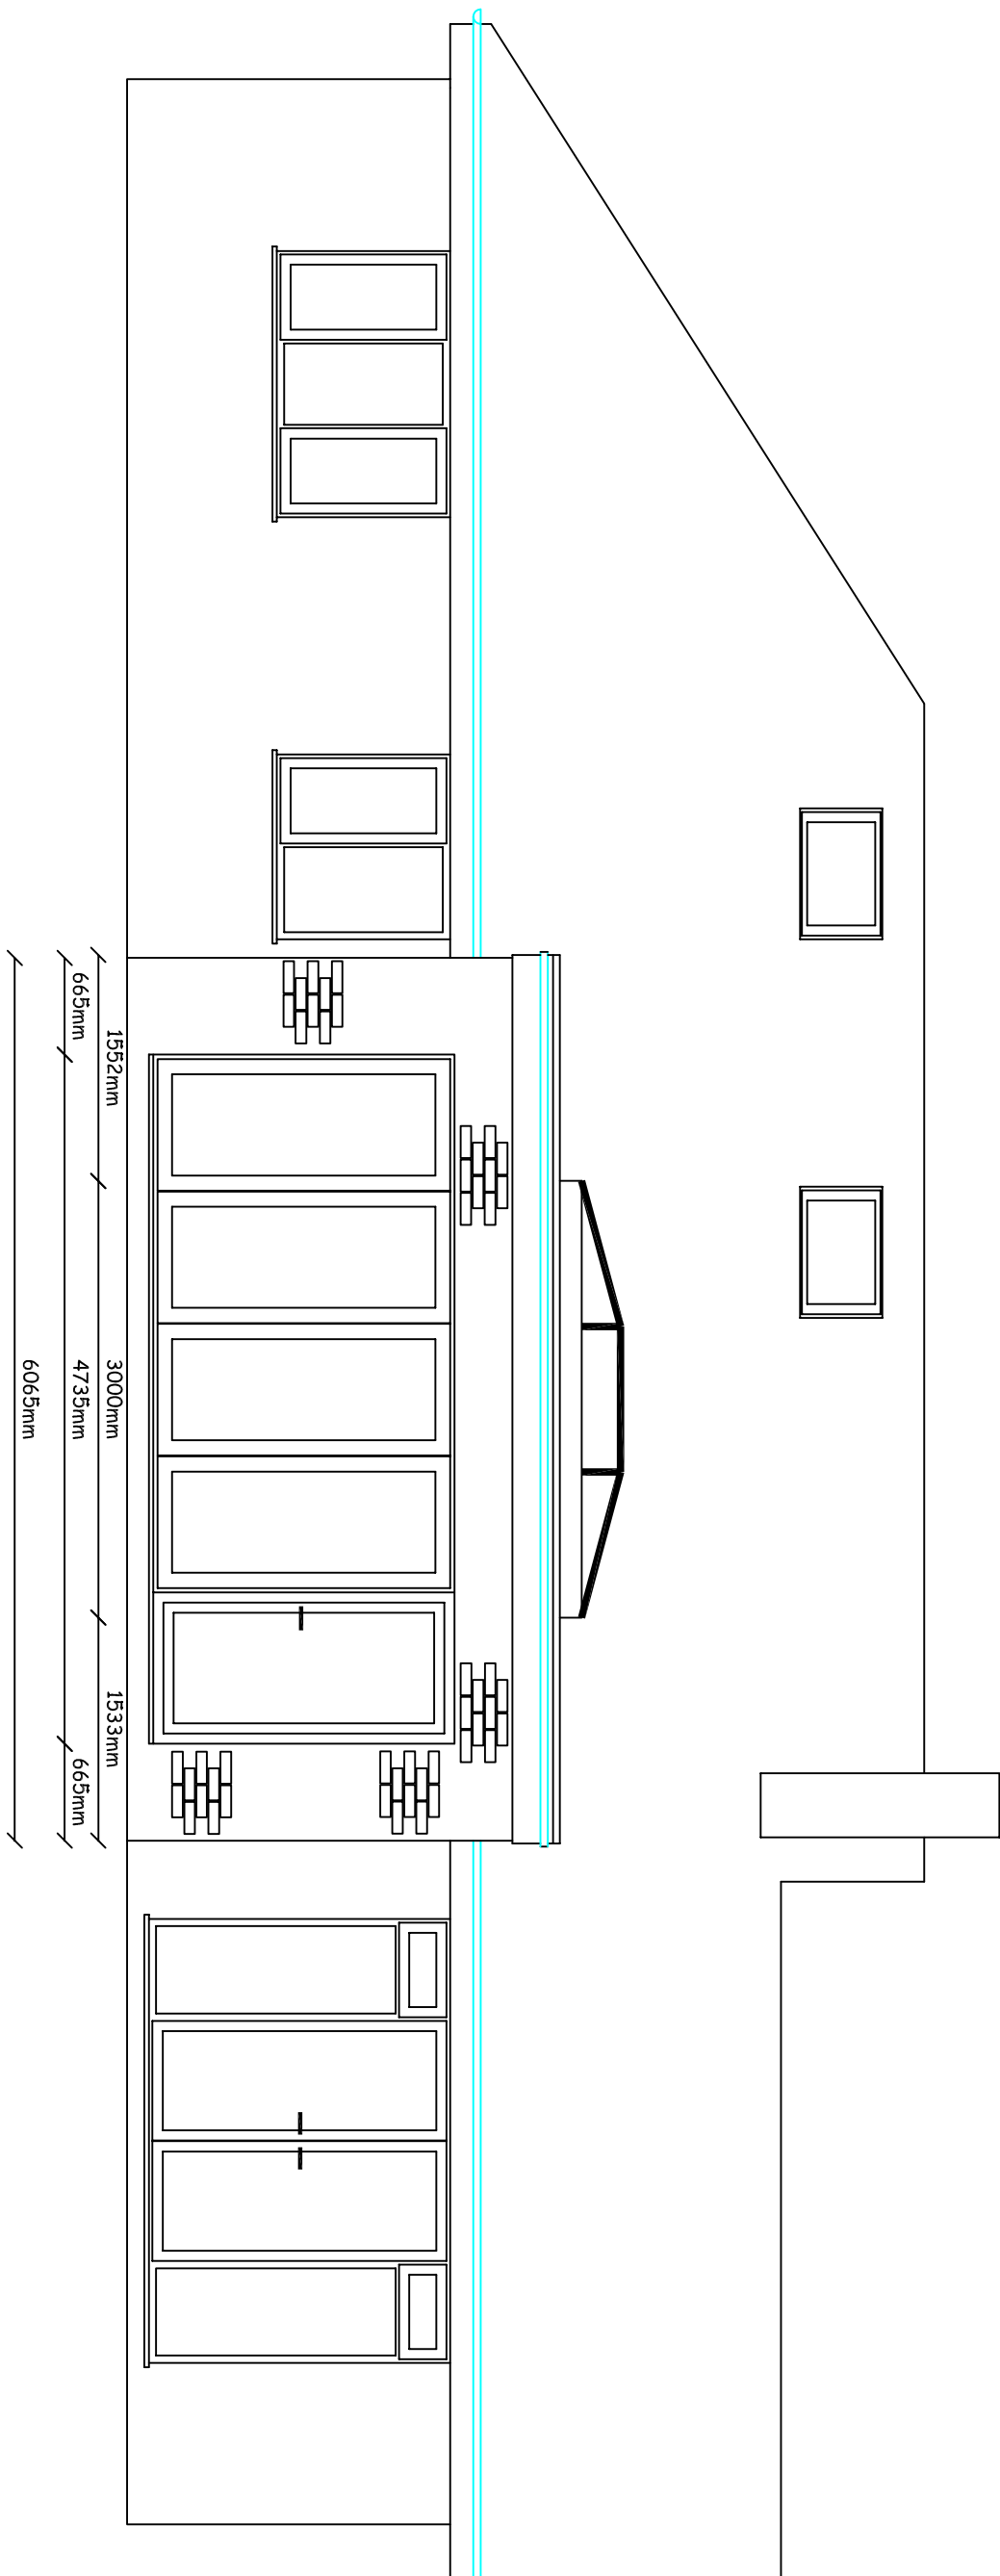

PROPOSED REAR ELEVATION

Project			
Proposed Dormer Window To Front Elevation And Single Storey Rear Elevation Extension			
Client			
Mr And Mrs D.Clarke			
Address			
35, Gordondale Road, Mansfield, Notts NG19 7DF			
Drawing Title			
Proposed Elevation Views			
Scale	1/50	<div><div></div><div>Meters</div></div>	2 Date
	0		Apr 21
Sheet Size	A1		
Gary Quibell			
Building Design And Land Survey Limited			
Telephone 01623 647661			
Mobile 07940 135793			
e mail garyquibell@sky.com			
Plan No. 35GODA/PI/2			
Rev			