


North East Elevation

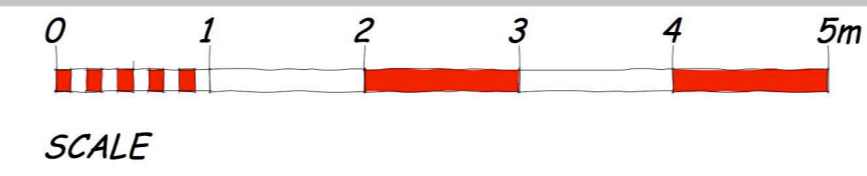

North West Elevation

No. Date Revisions
Revisions

HOLLINS

Architects, Surveyors & Planning Consultants

44 Market Hill
Framlingham
Suffolk
IP13 9BA

Telephone 01728 723959
Fax 01728 723947
E mail all@hollins.co.uk
Website www.hollins.co.uk

Client
Mrs M Perry

Site
Land to the rear Felicity
Cottage, Cross St, Hoxne

Project
Residential Development

Details
Proposed Elevations

Scale 1:50 @ A1
1:100 @ A3

Date Feb 2018

Drawn by

Drawing number
17-160-203

This drawing is copyright. This drawing must not be scaled. Before commencing any work the contractor must set out and check all dimensions.