


NORTH ELEVATION.



WEST ELEVATION

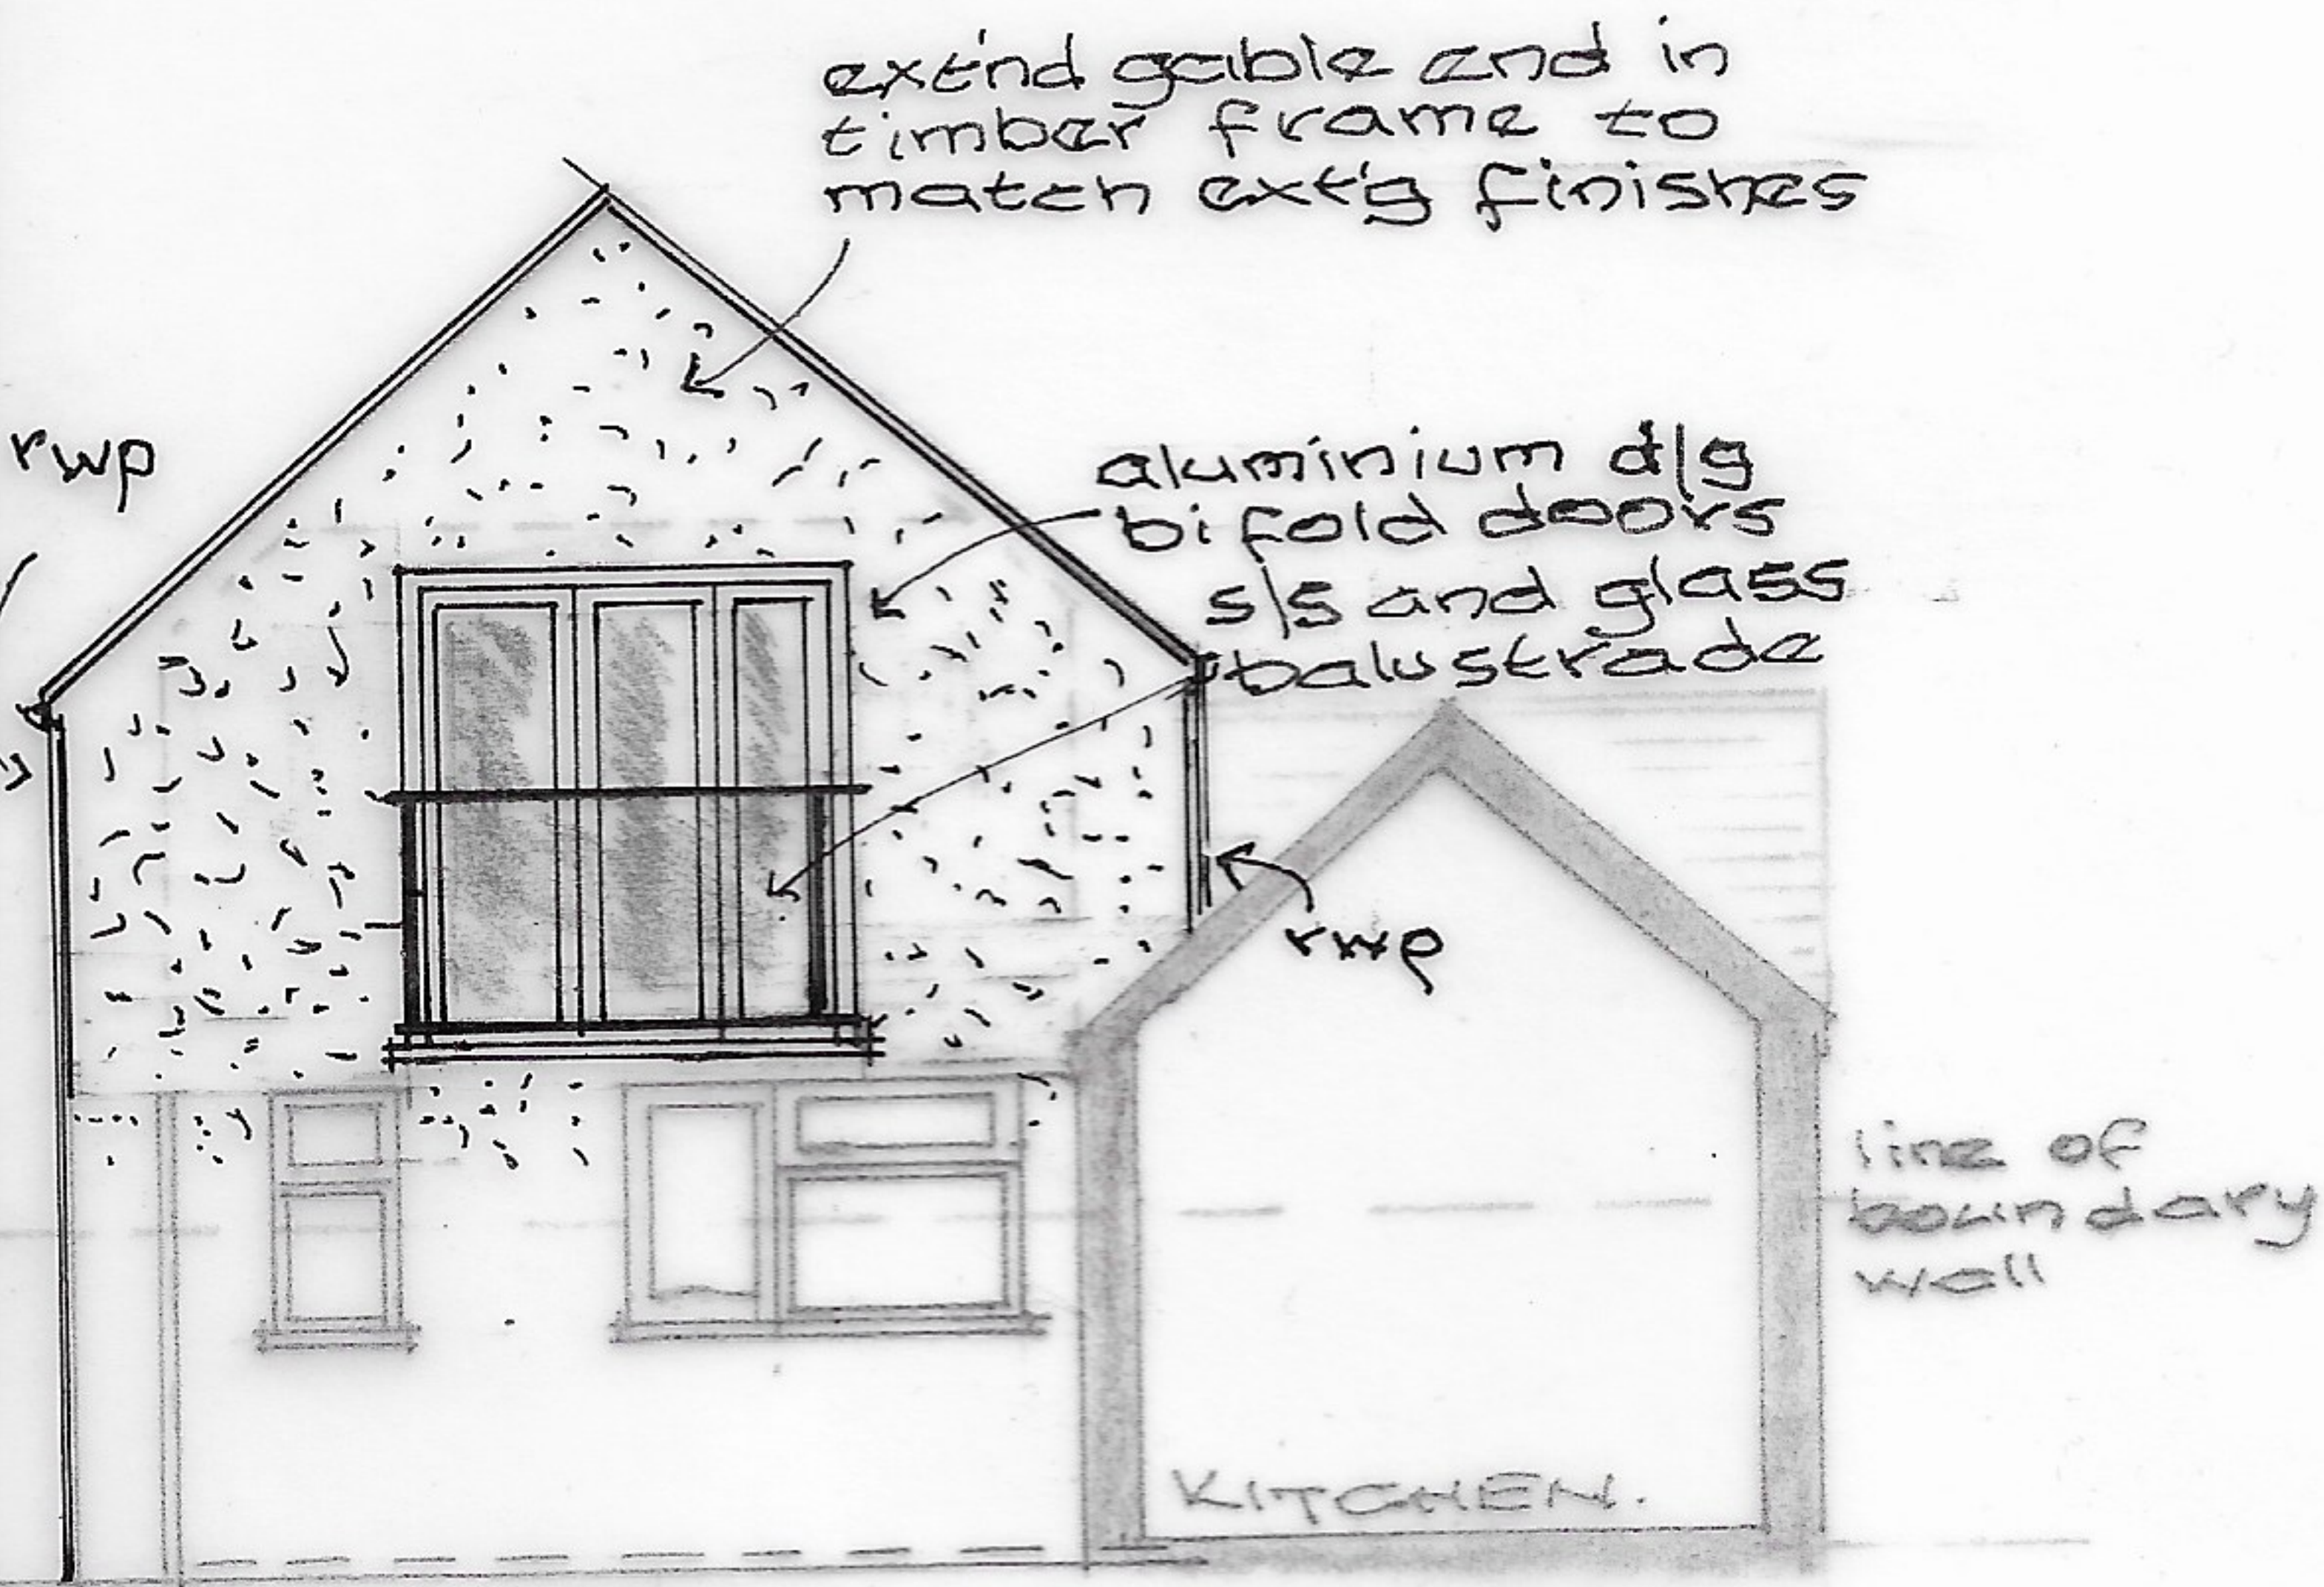

SOUTH ELEVATION.

Date	Revisions
------	-----------

this drawing and the building works depicted are the copyright of the surveyor and may not be reproduced except by written permission

the contractor is to check and verify all building and site dimensions, levels, and sewer invert levels at connection point before work starts

this drawing must be read with and checked against any structural or specialist drawings provided

GEOFF PEGGS
AssocRICS
Building Surveyor

38 Callington Road
Saltash
Cornwall
PL12 6DY

Tel 01752 847706

Client

J & K Turner

Job Title

Sunnyside
Breton Terrace
Tideford
PL12 5HS

Drawing Title

Elevations - proposed

Scale

1:100 @ A4

Date

May 2021

Drawn by
GP

Drawing No

21/13/6

Rev