




01 Basement
Scale
0 0.5 1 2 5 10
m

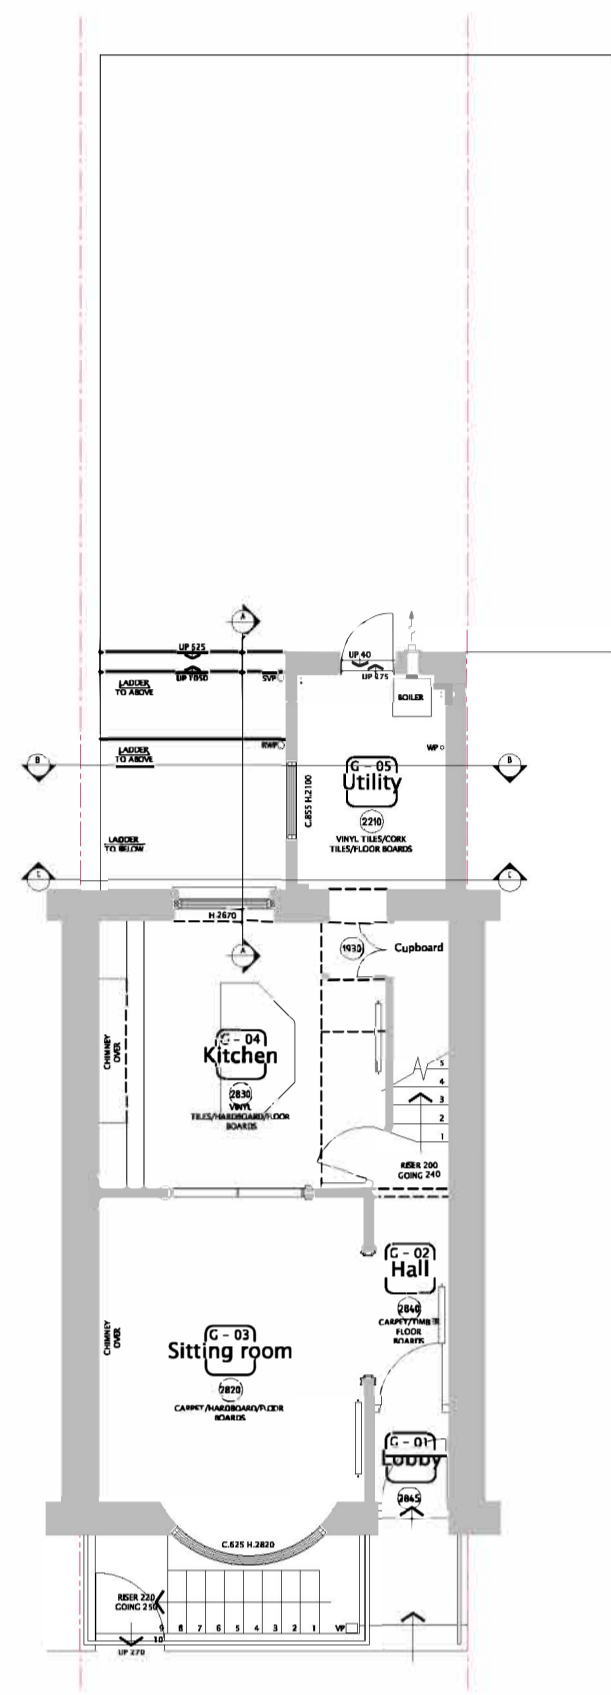


02 Ground Floor Plan

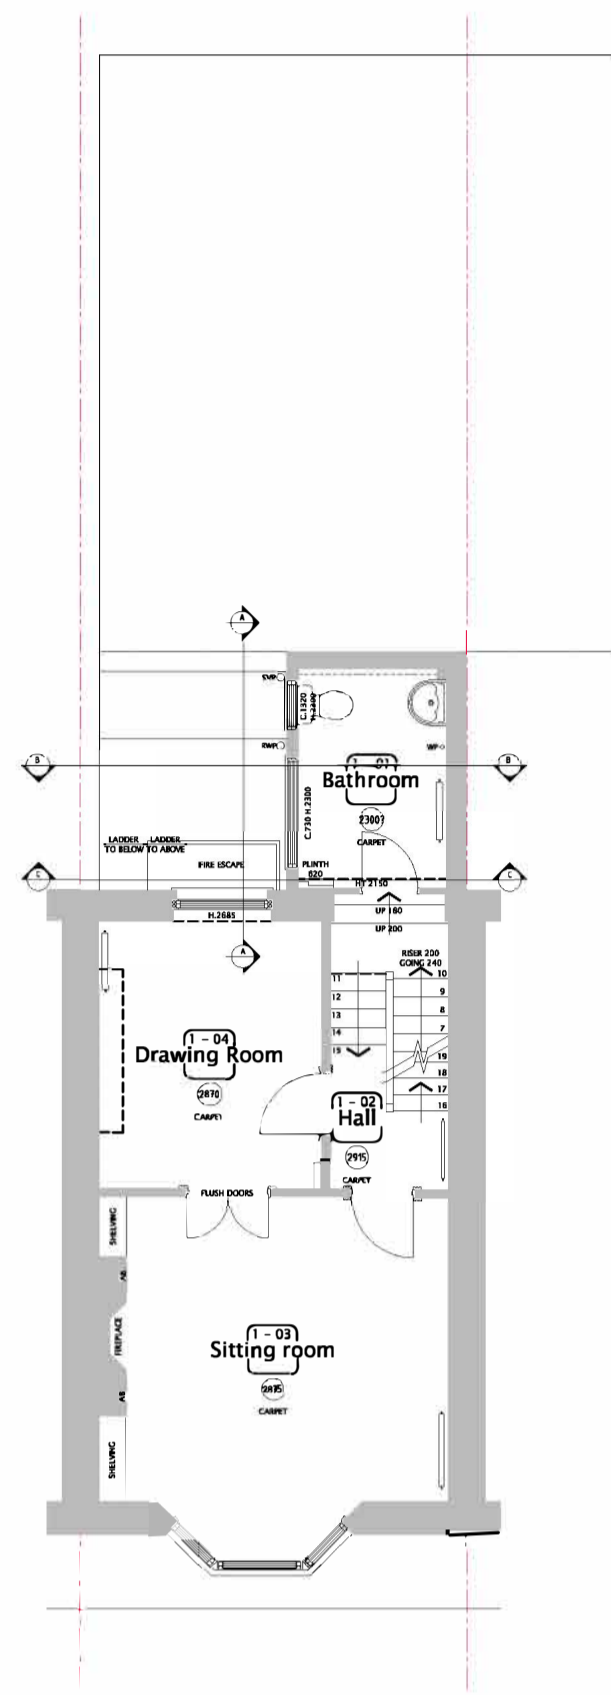


03 First Floor Plan

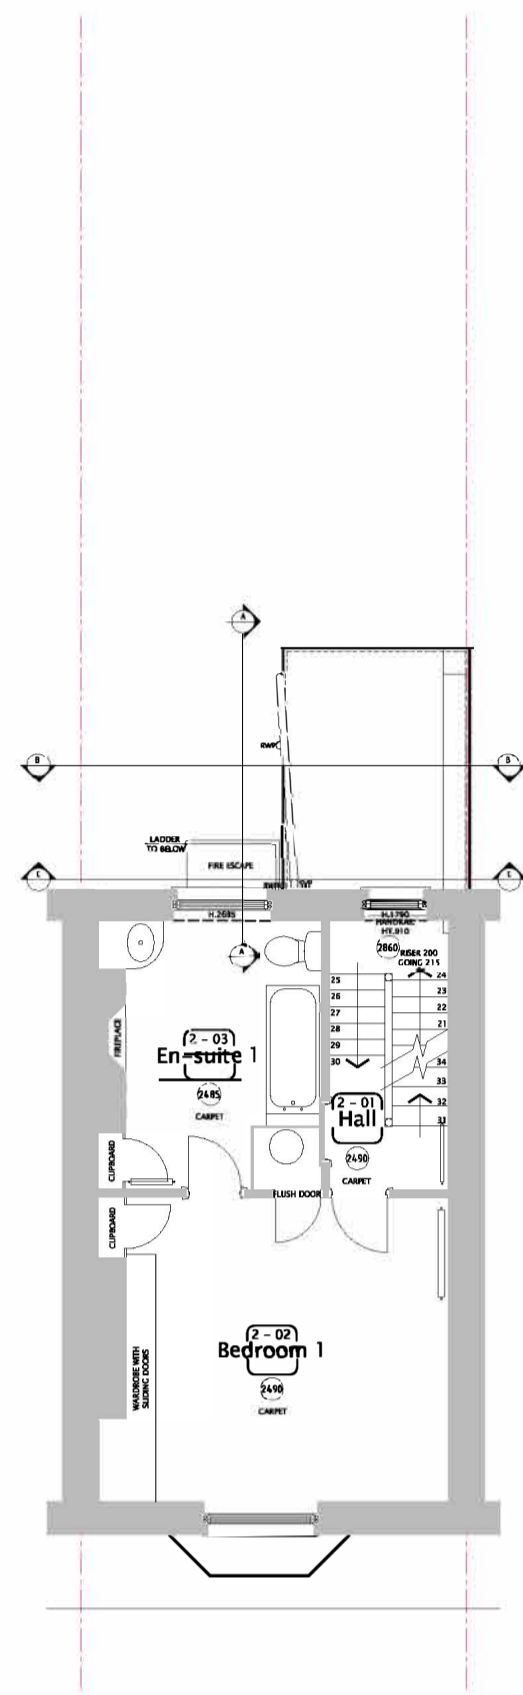


04 Second Floor Plan

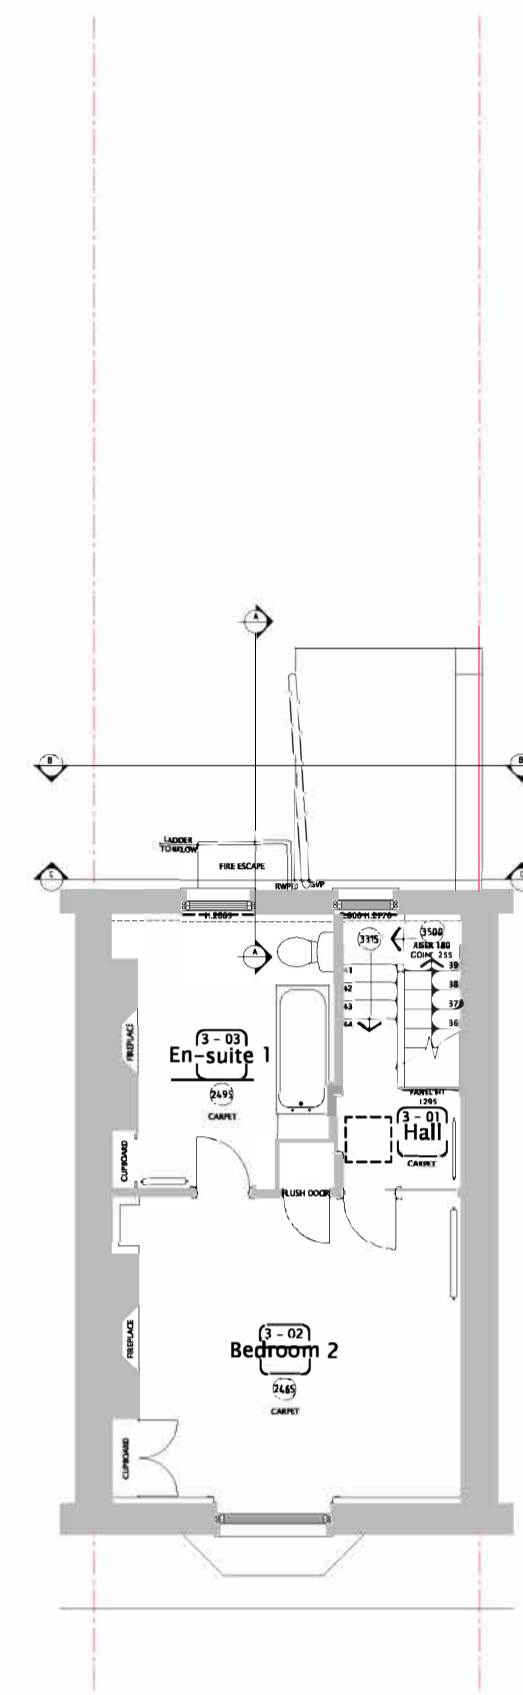


05 Third Floor Plan

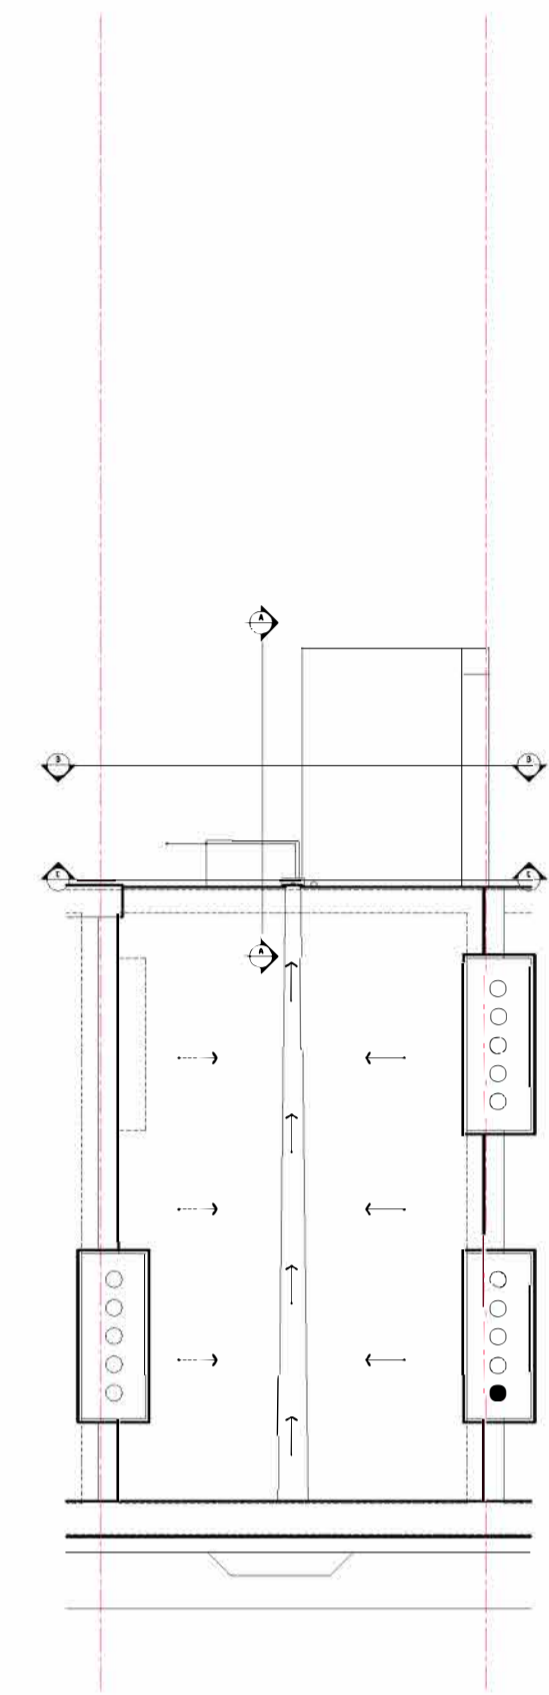


06 Roof Plan

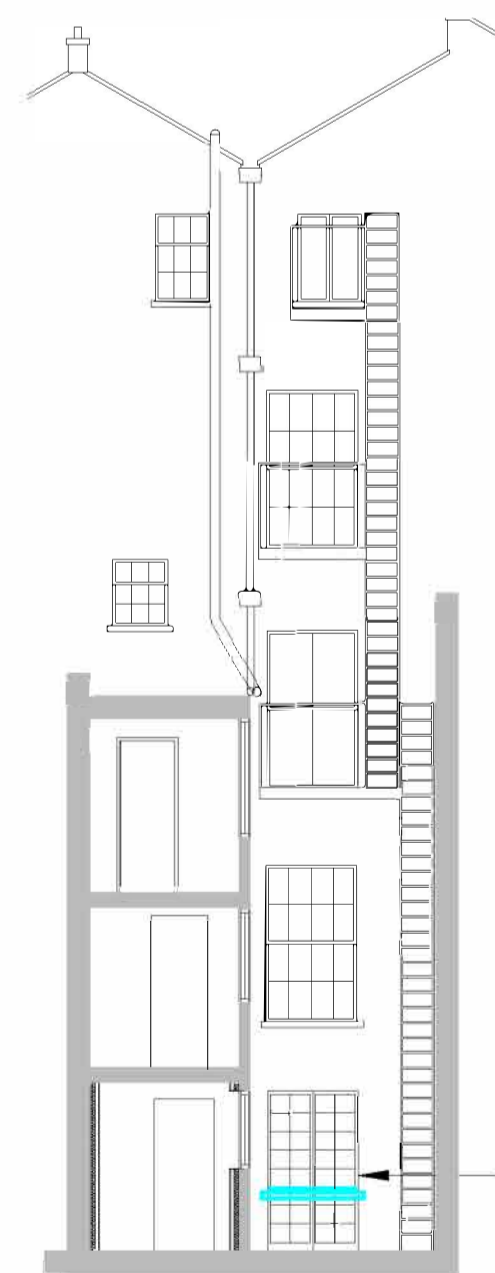

09 Section / Elevation AA
Scale
0 0.5 1 2 5 10
m

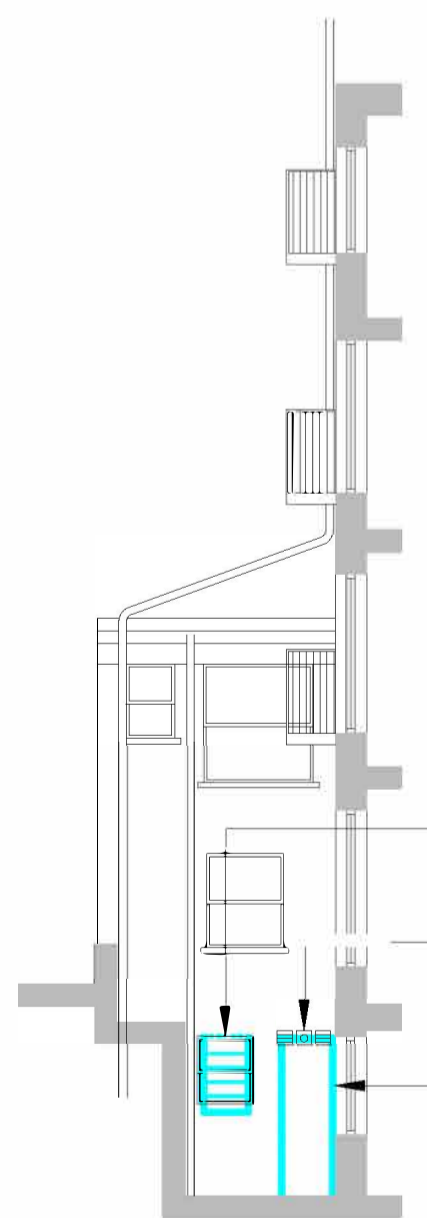

08 Section / Elevation BB
Scale
0 0.5 1 2 5 10
m

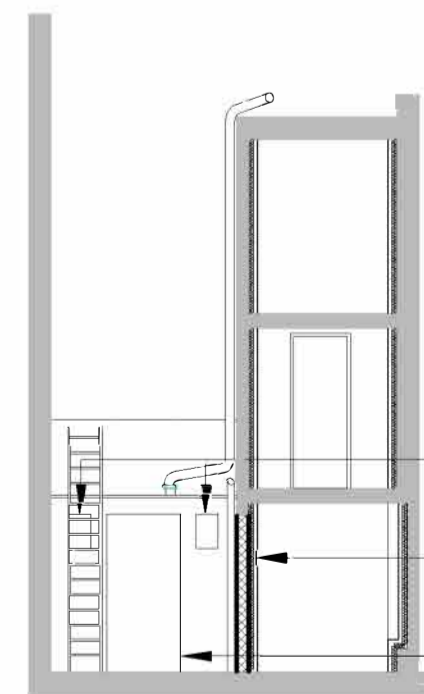

07 Section / Elevation CC
Scale
0 0.5 1 2 5 10
m

rev.	date	by	note
client Mr & Mrs ATTWOOD			
project 28 Bloomsbury Place Kemptown, Brighton			
drawing Existing Plans, Elevation & Sections			
scale 1:100	date 22.01.08	drawn	stage check
drawing no 28BP/02			