


SCALE 1:50

CURRENT REAR ELEVATION.

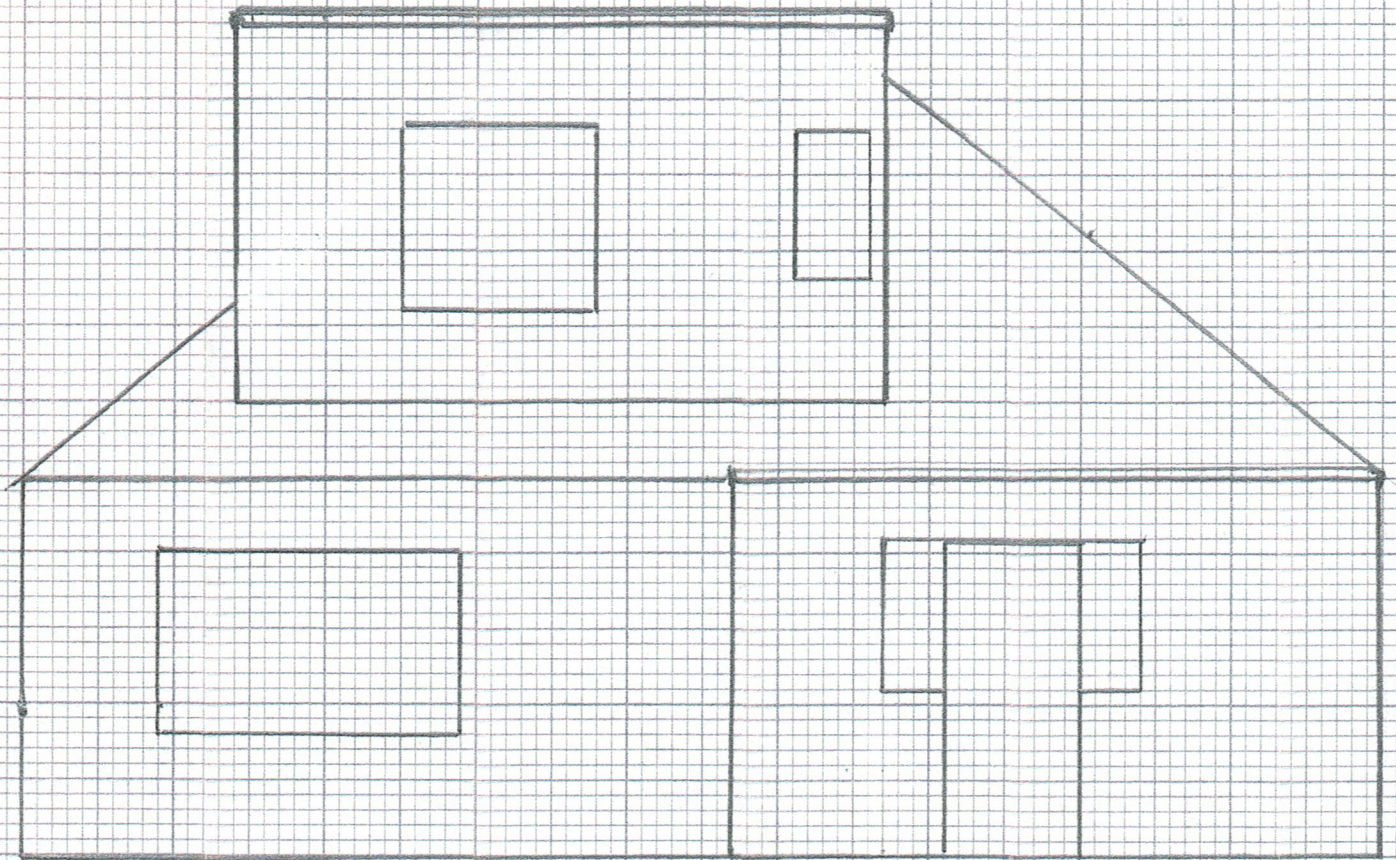


0m 1m 2m 3m 4m 5m 1:50

SCALE 1:50

CURRENT FRONT ELEVATION

REF: 57064/001  
76 FROGMORE LANE  
LOVEDEAN  
WATERLOOVILLE  
PO89RB.

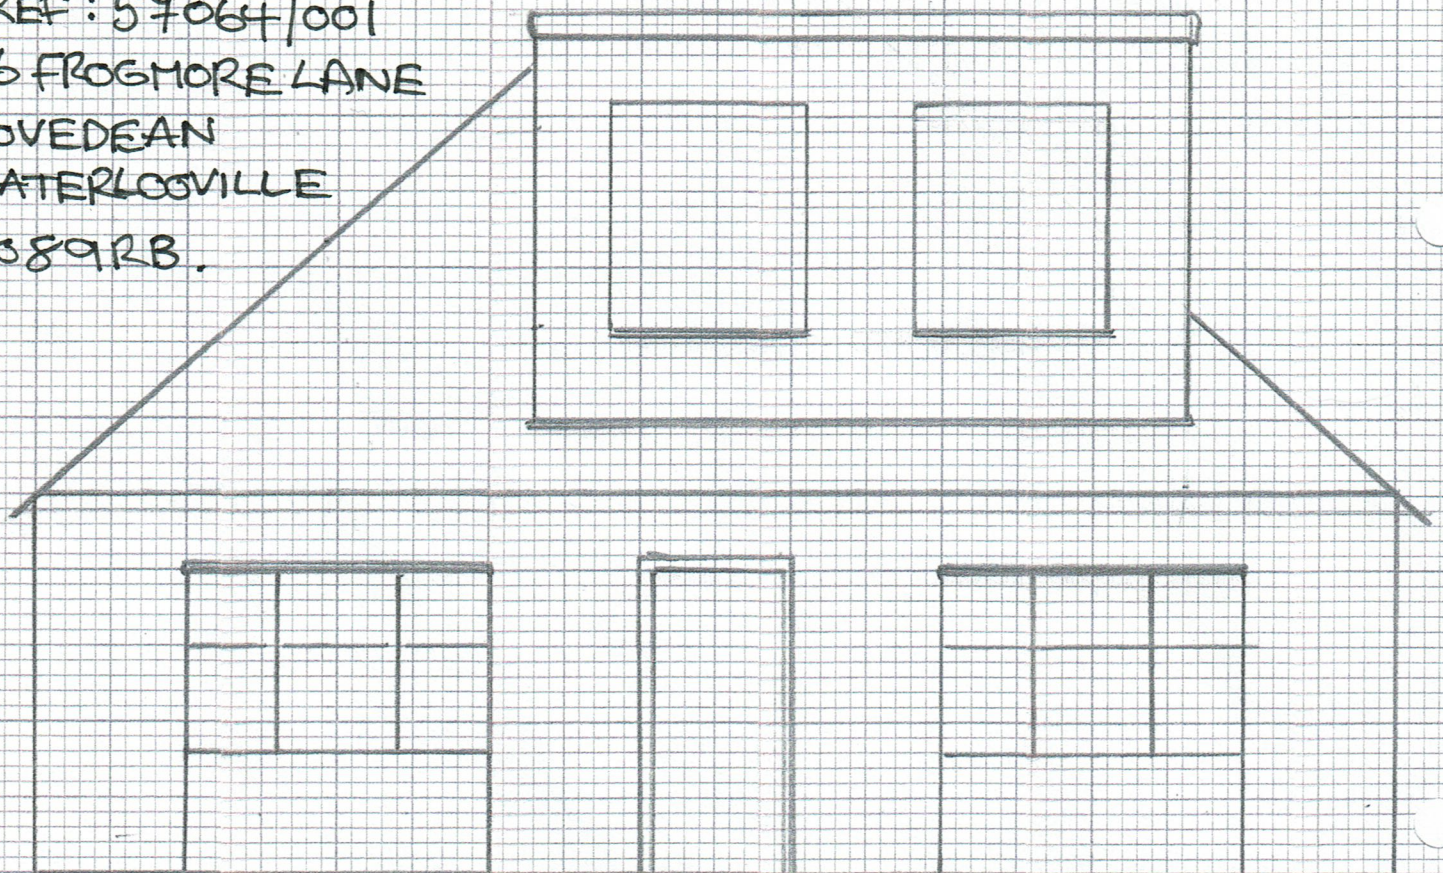

SAM CLARKE, 76 FROGMORE LANE, HORNDEAN PO89RB