


RACE

2

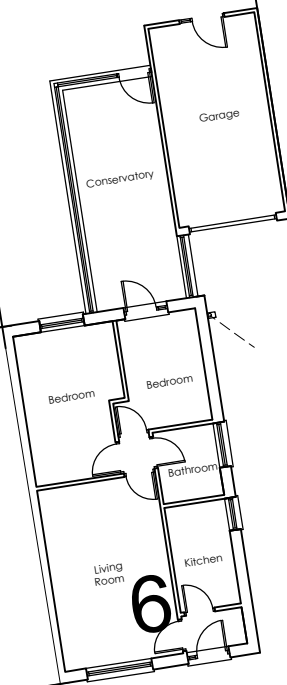


6

2

SHARPLEY DRIVE

Site Plan scale 1:200

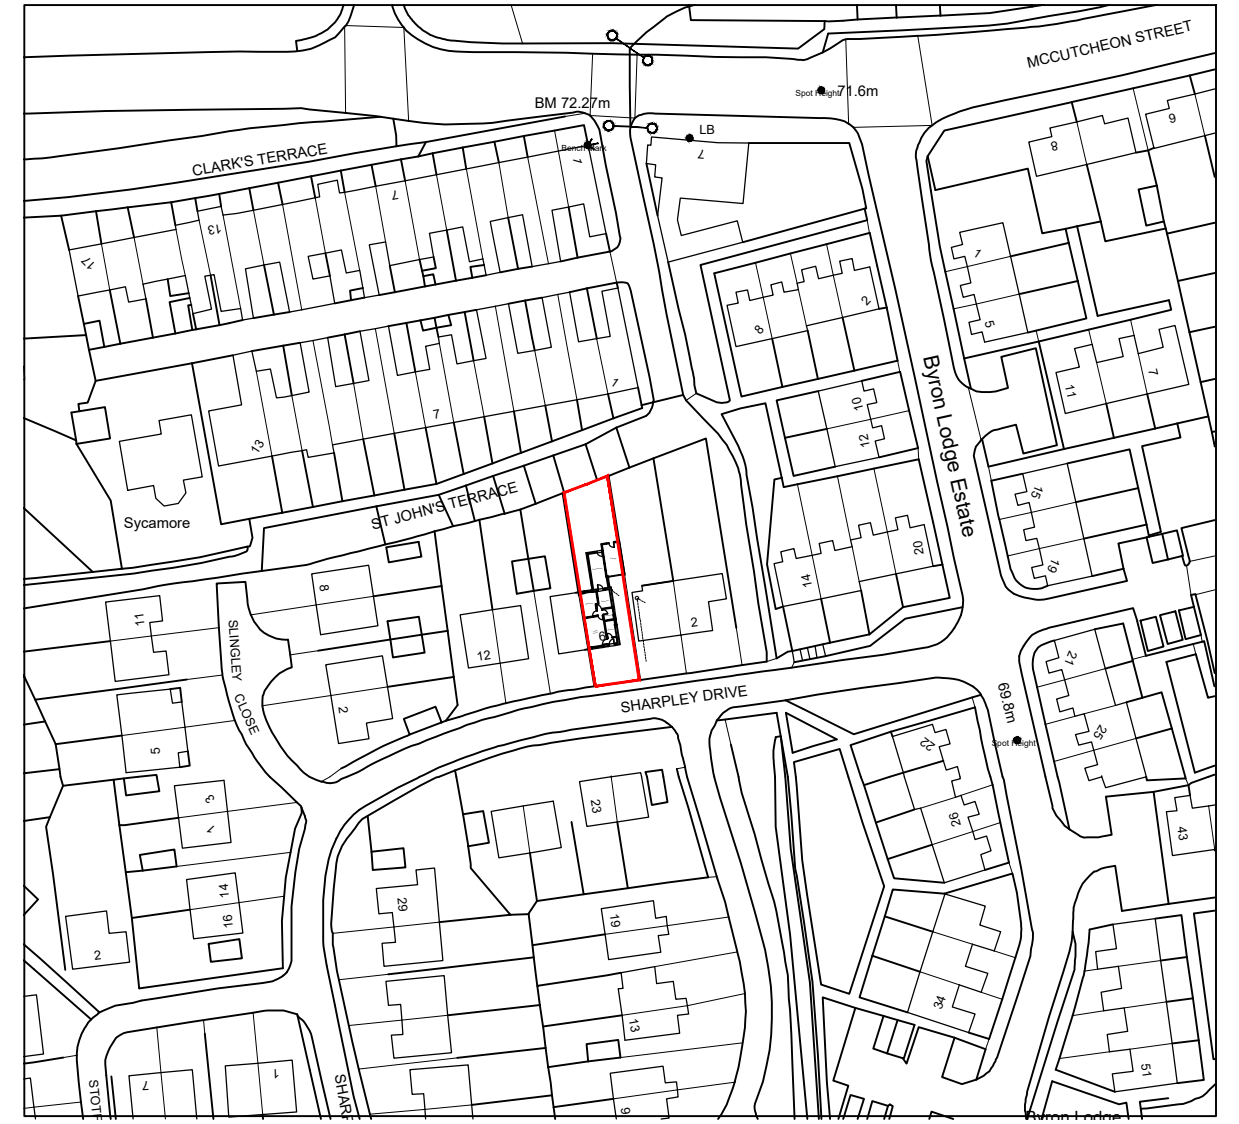

Location Plan scale 1:1250



NORTH

| | |
|---|-------------------|
| Project Name and Address Ground Floor Extension to 6 Sharpley Drive Seaham | |
| Title Existing Site Plan | |
| Date May 2021 | Drawing No. 01 |
| Scale as noted | |