


Ground Floor Plan scale 1:100

Gable Elevation scale 1:100

Rear Elevation scale 1:100

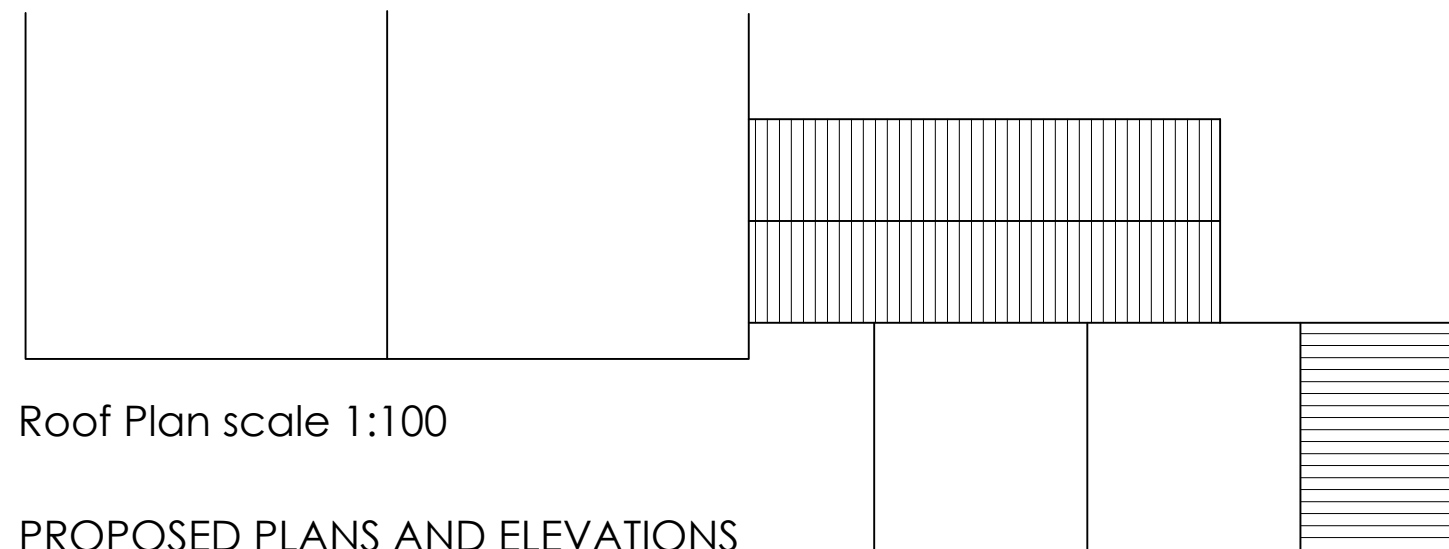

Roof Plan scale 1:100

PROPOSED PLANS AND ELEVATIONS

Project Name and Address Ground Floor Extension to 6 Sharpley Drive Seaham	
Title Existing & Proposed Plans	
Date May 2021	Drawing No. 02
Scale as noted	