




Ground Floor Plan scale 1:100

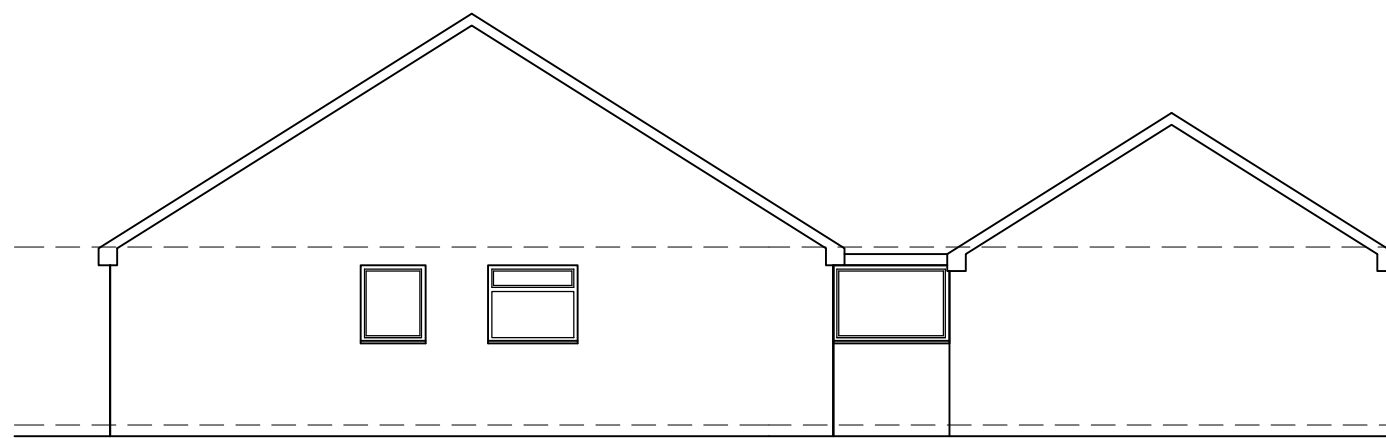


Gable Elevation scale 1:100

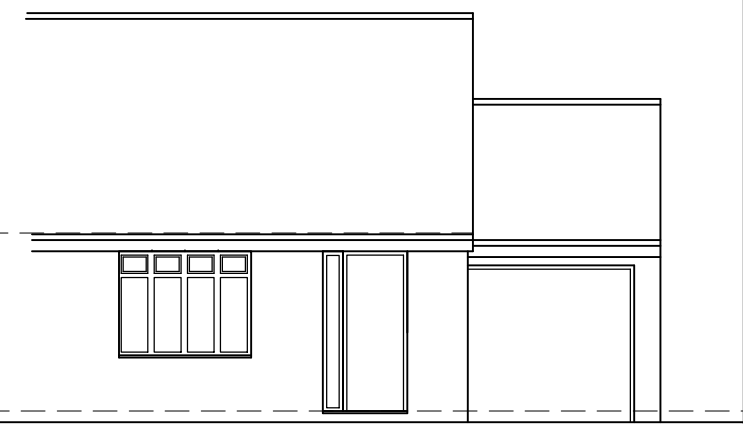

Front Elevation scale 1:100

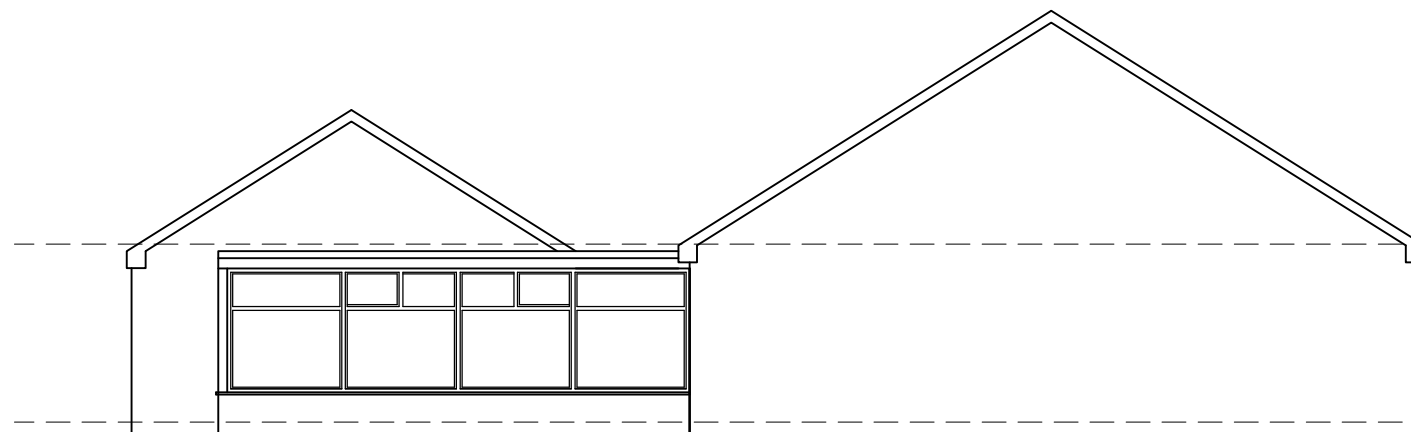

Gable Elevation scale 1:100

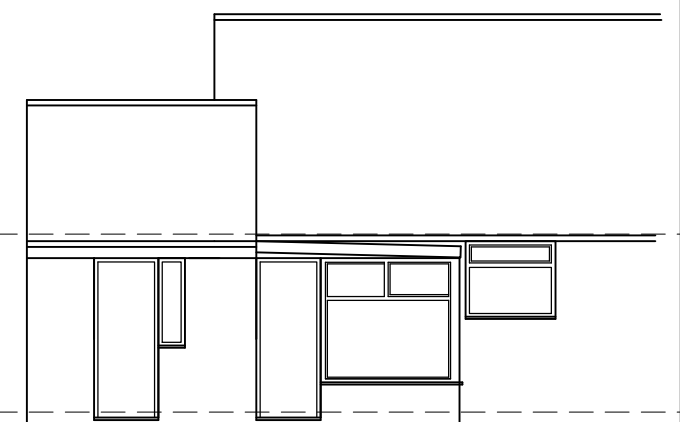

Rear Elevation scale 1:100

EXISTING PLANS AND ELEVATIONS

Project Name and Address Ground Floor Extension to 6 Sharpley Drive Seaham	
Title Existing & Proposed Plans	
Date May 2021	Drawing No. 02
Scale as noted	