


EXISTING FLOOR PLAN

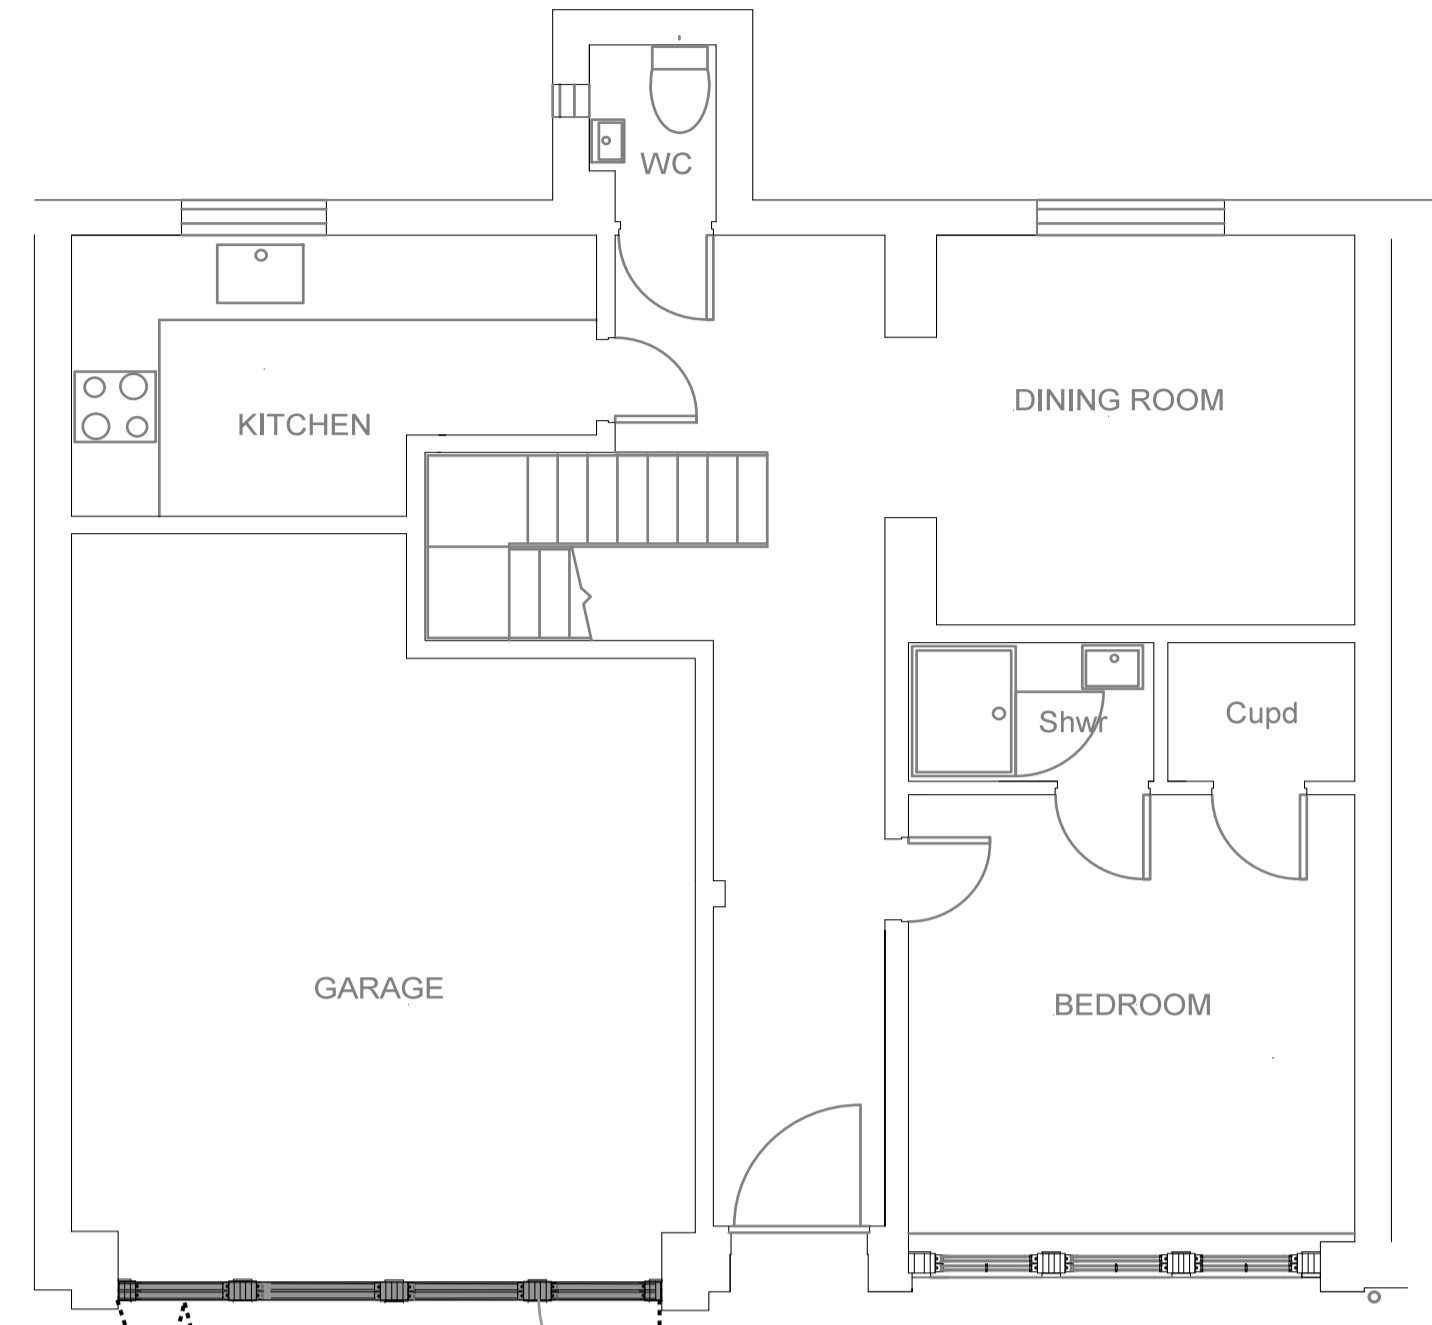

PROPOSED FLOOR PLAN

3 Panel Bifold door.
Maximum projection of 0.9m.

Single side hinged door.
Maximum projection 0.9m.



EXISTING ELEVATION

EXISTING WINDOWS TO BE DEMOLISHED TO INSTATE NEW DOOR
EXISTING METAL ROLLER GARAGE DOOR



PROPOSED ELEVATION

- 1 SOFT WOOD MOULDING BOTTOM RAIL.
- 2 SOFT WOOD MOULDINGS TO MATCH EXISTING SASH WINDOWS
- 3 FROSTED GLASS LOWER WINDOW.
- 4 SOFTWOOD GARAGE DOOR RESTORED TO FULL HEIGHT OF MEWS TO MATCH EXISTING SASH WINDOWS. FALUX SASH WINDOW DESIGN TO MATCH EXISTING WINDOWS.

NOTES:
ALL DIMENSIONS IN mm U.N.O
THIS DRAWING IS NOT TO BE RELIED UPON FOR MEASUREMENTS FOR THE NEW WINDOWS. THE WINDOW FABRICATOR IS TO CONFIRM ALL MEASUREMENTS PRIOR TO FABRICATION.
ALL REQUIRED PLANNING PERMISSION AND BUILDING CONTROL APPROVAL, IF APPROPRIATE, TO BE SOUGHT PRIOR TO ORDERING OF MATERIALS.

02/07/21	Planning - Amended door swing	OH
03/06/21	Planning	OH

Job: **7 Bryanston Mews West W1H 2BW**

Title: **Existing and Proposed Floor plans and Elevations**

Scale: 1:50 at A1 Author: OH



6 Turret Towers, 3 Rothsay Street, SE1 4UH
Phone: 07792826005
Email: gturbervill@thestructurestudio.co.uk

Drawing No: **M006-D-02** REV: **A**

