


Notes:
 ALL DIMENSIONS TO BE CHECKED ON SITE BY THE GENERAL CONTRACTOR
 BEFORE ANY WORK IS PUT IN HAND.

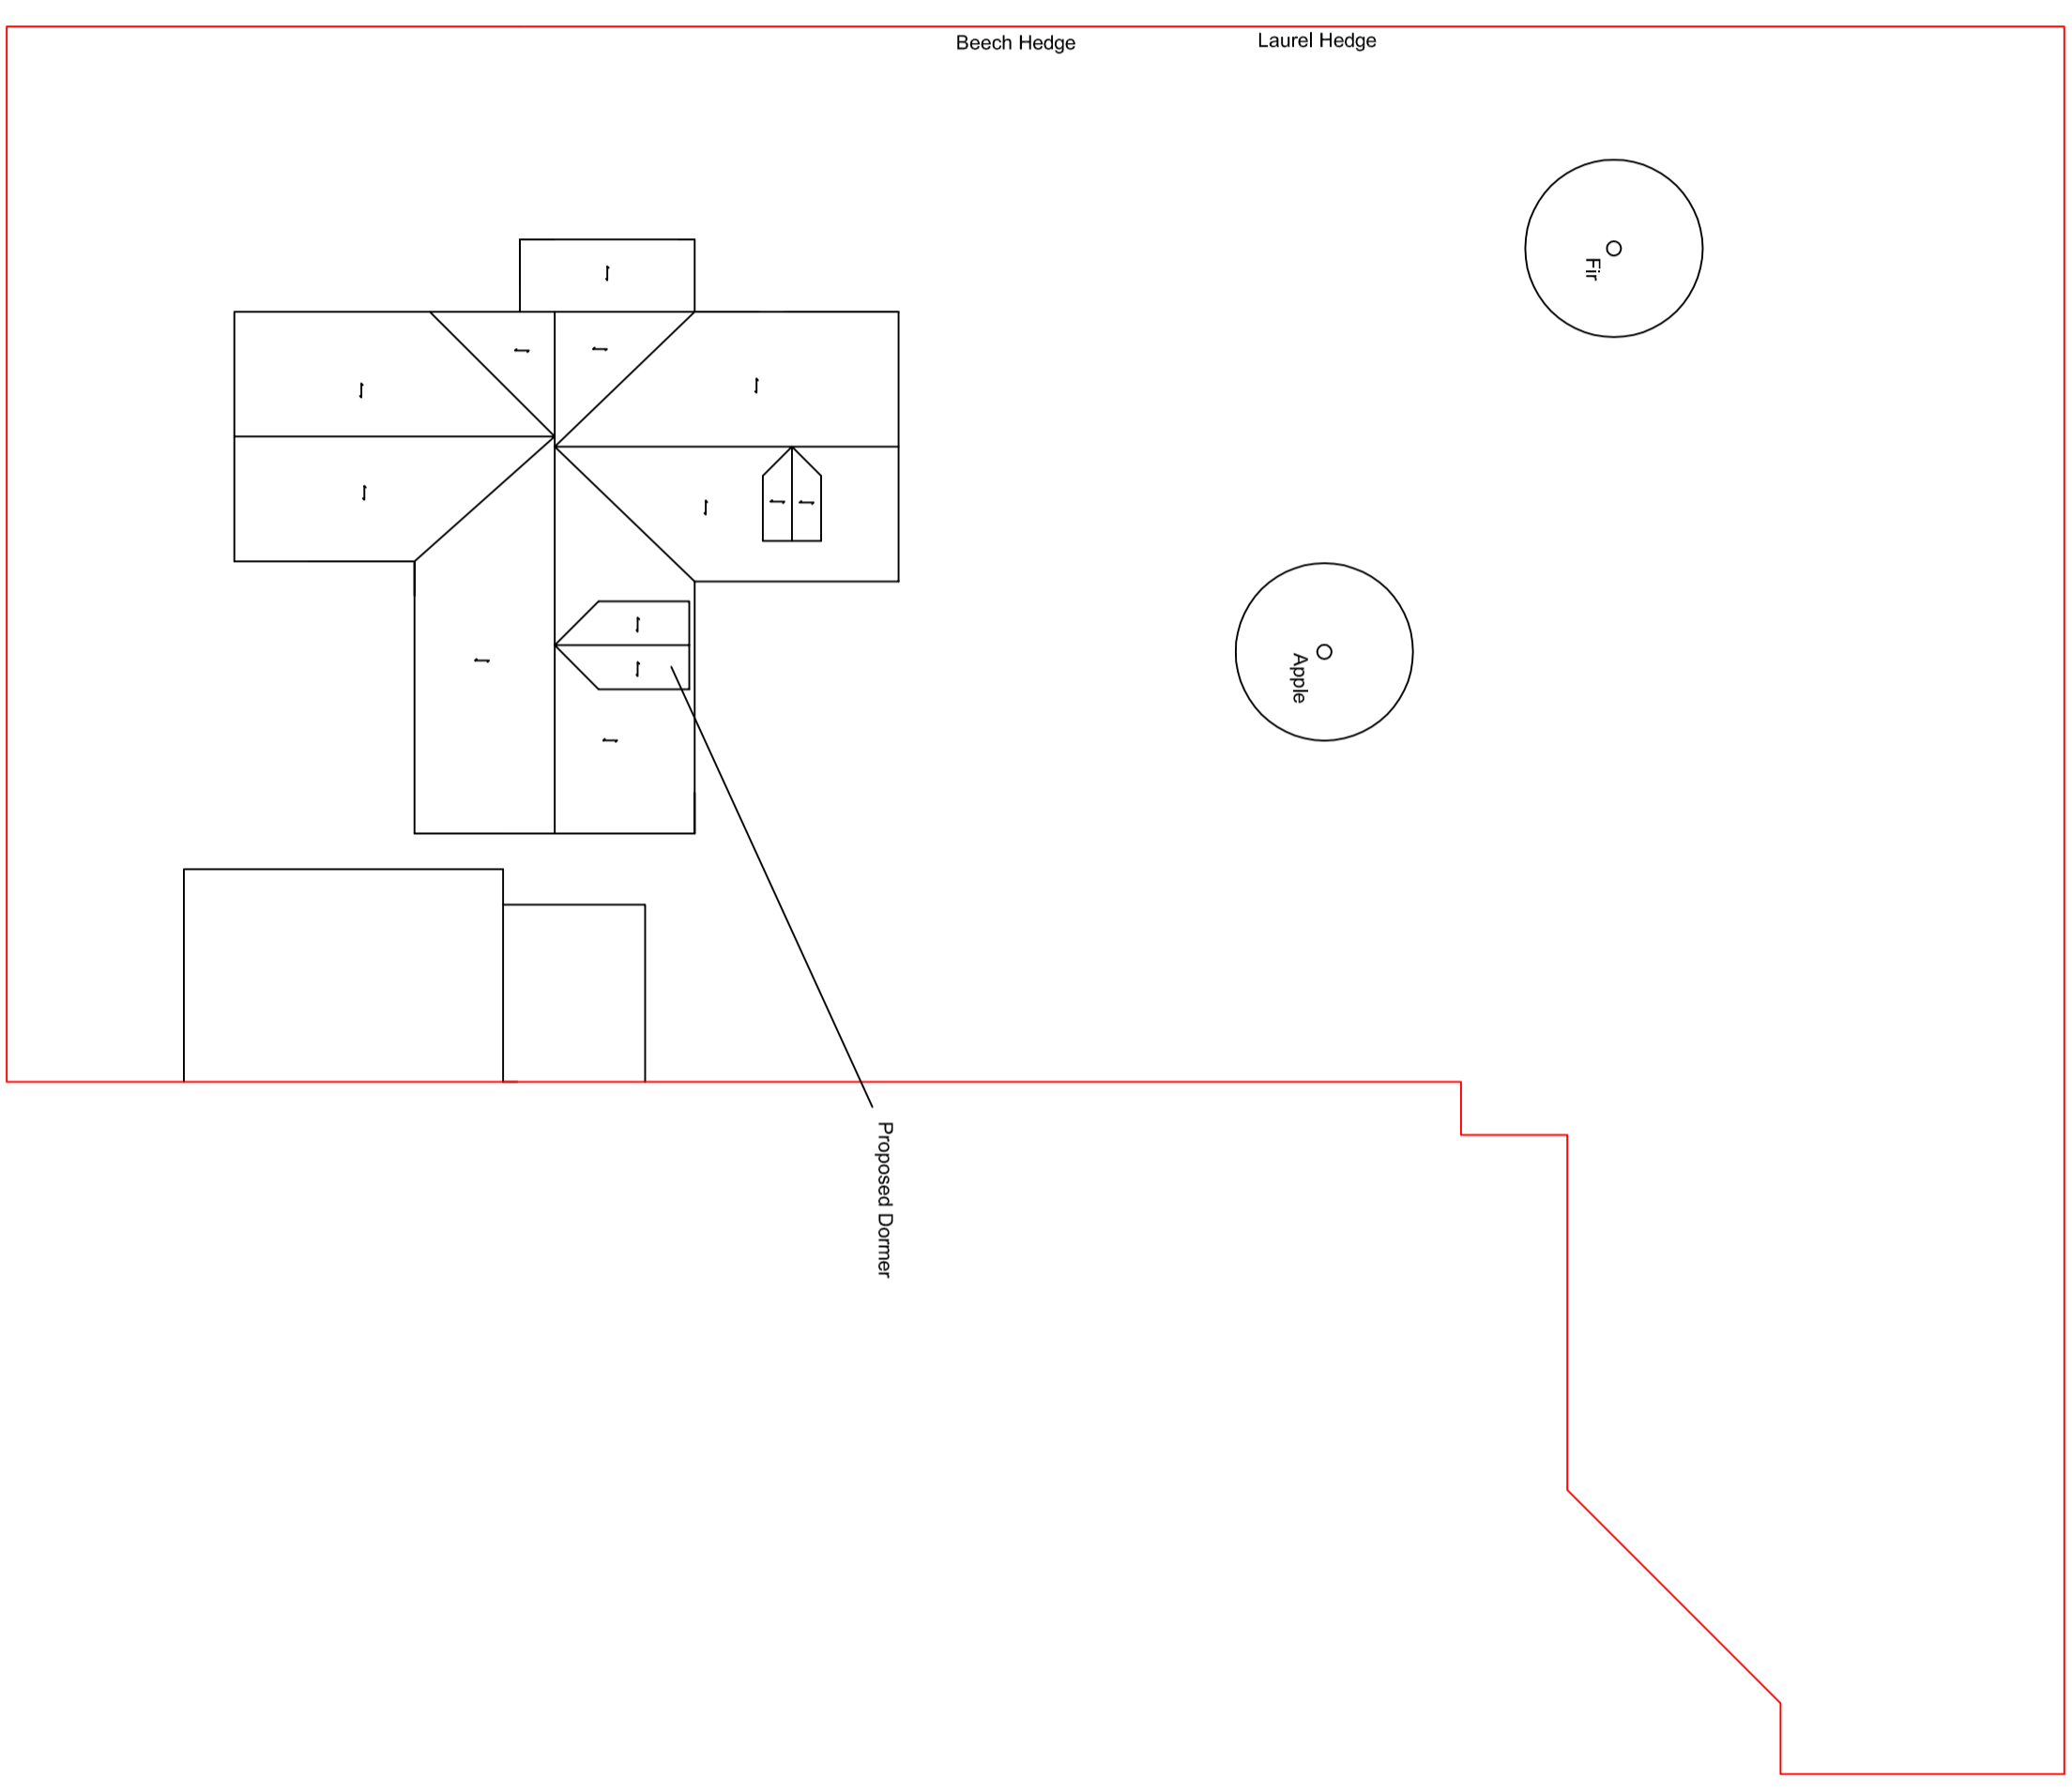

SITE / ROOF PLAN (1:200)

<p>Bridletree Limited 35 The Maltings Roydon Road Stanstead Abbots Herts SG12 8HG Tel: 01920 877557 Mob: 07813 711082 E-mail: jay@bridletree.co.uk</p>	
<p>PROPOSED EXTENSION & ALTERATIONS AT WYDDIAL CROFT, WYDDIAL BUNTINGFORD SG9 0UH</p>	
<p>Site / Roof Plan</p>	
<p>Dwg No. D210302/3 A</p>	<p>Date: JUNE 2021</p>
<p>Scales: 1:200 at A1</p>	