




SIDE ELEVATION (1:100)

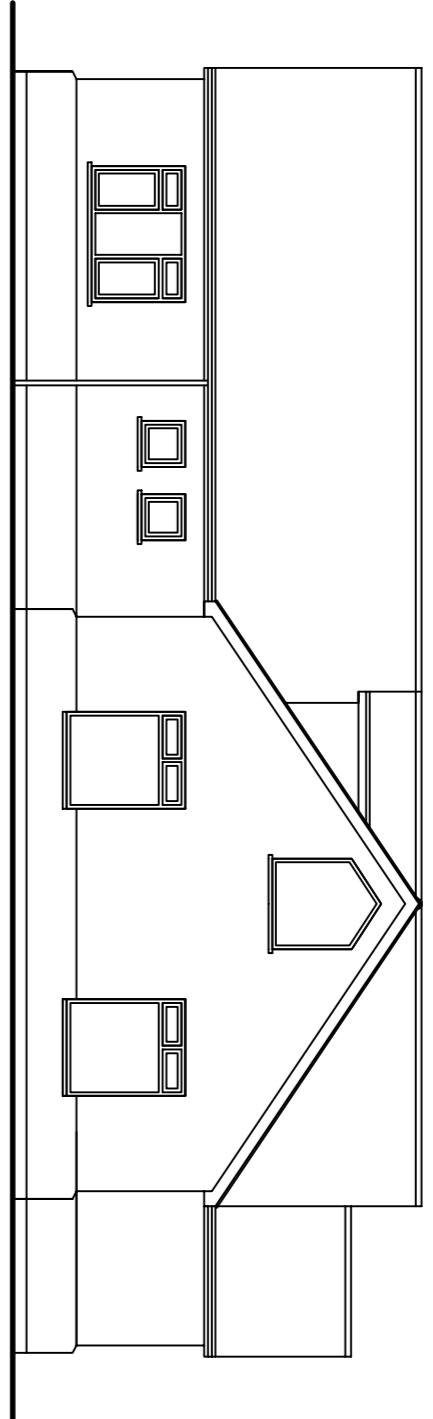


REAR ELEVATION (1:100)

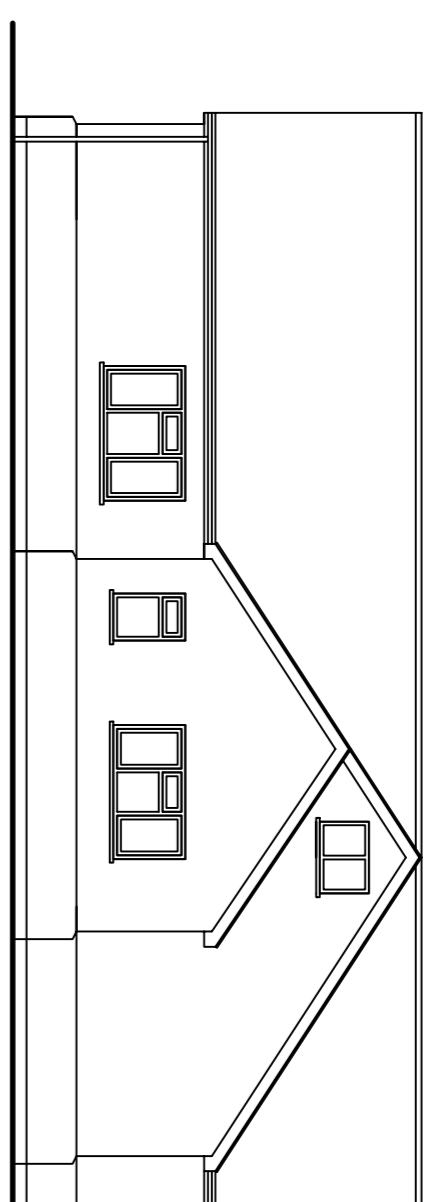

SIDE ELEVATION (1:100)

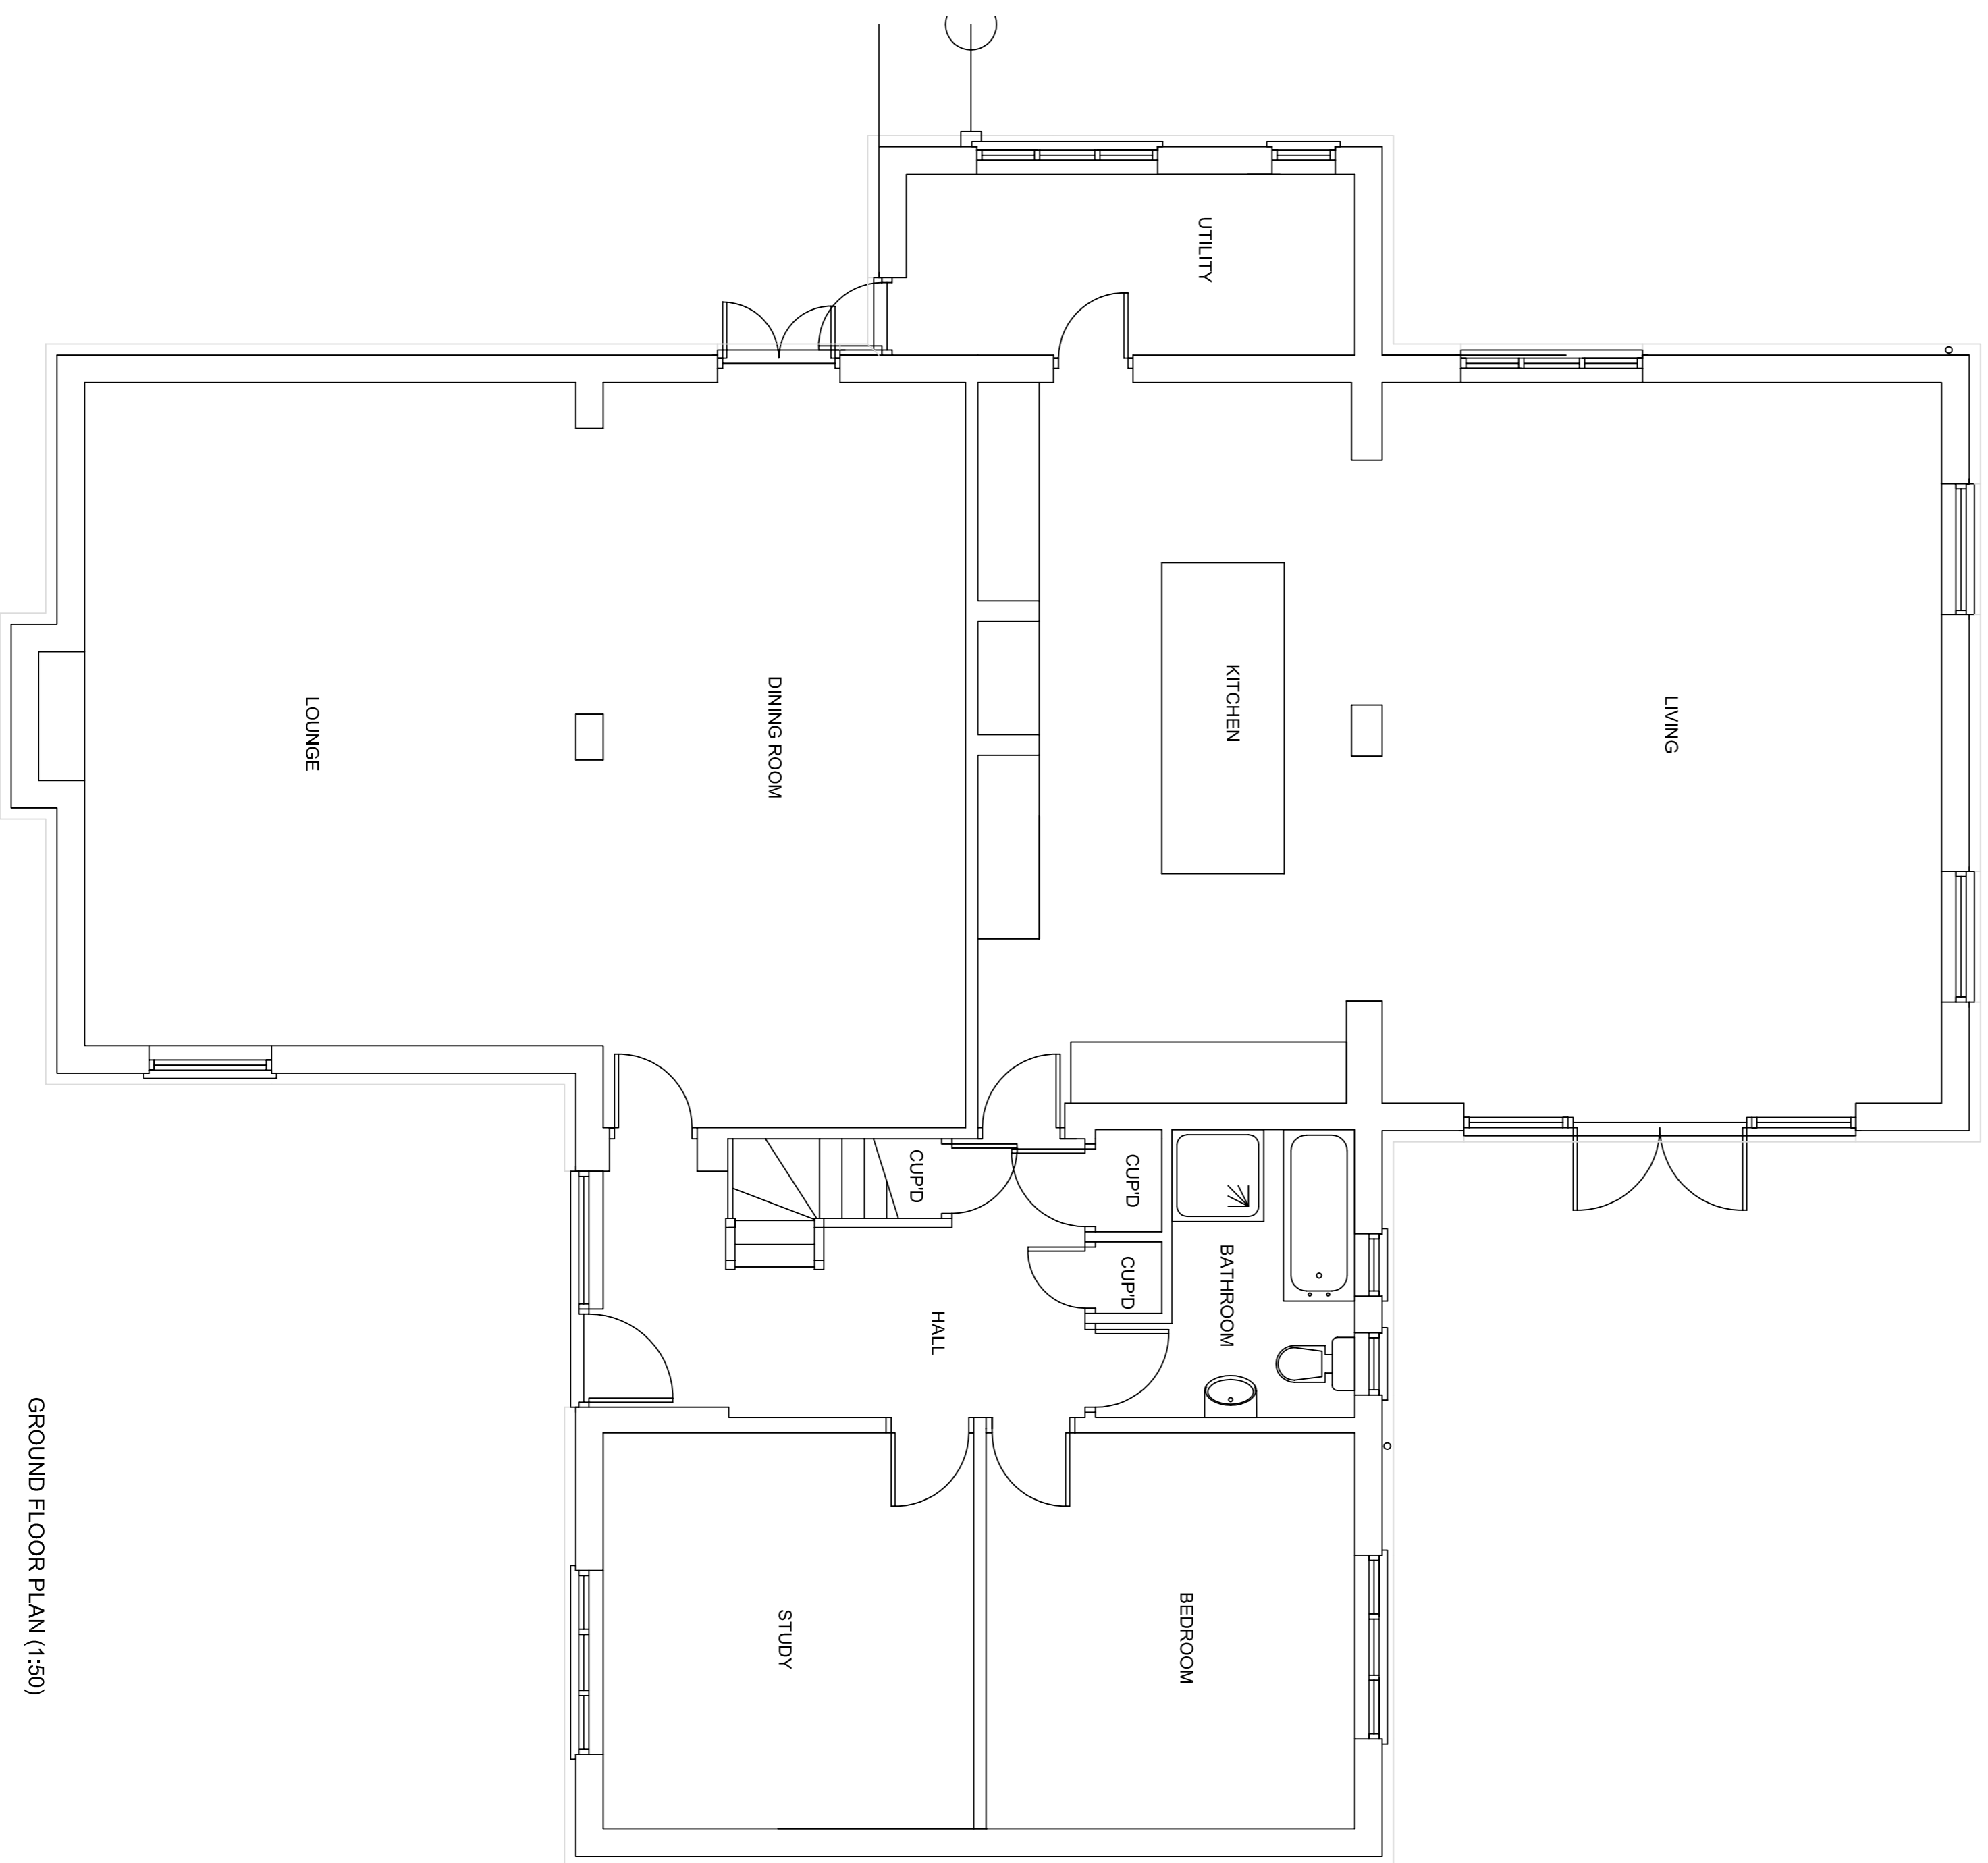

GROUND FLOOR PLAN (1:50)

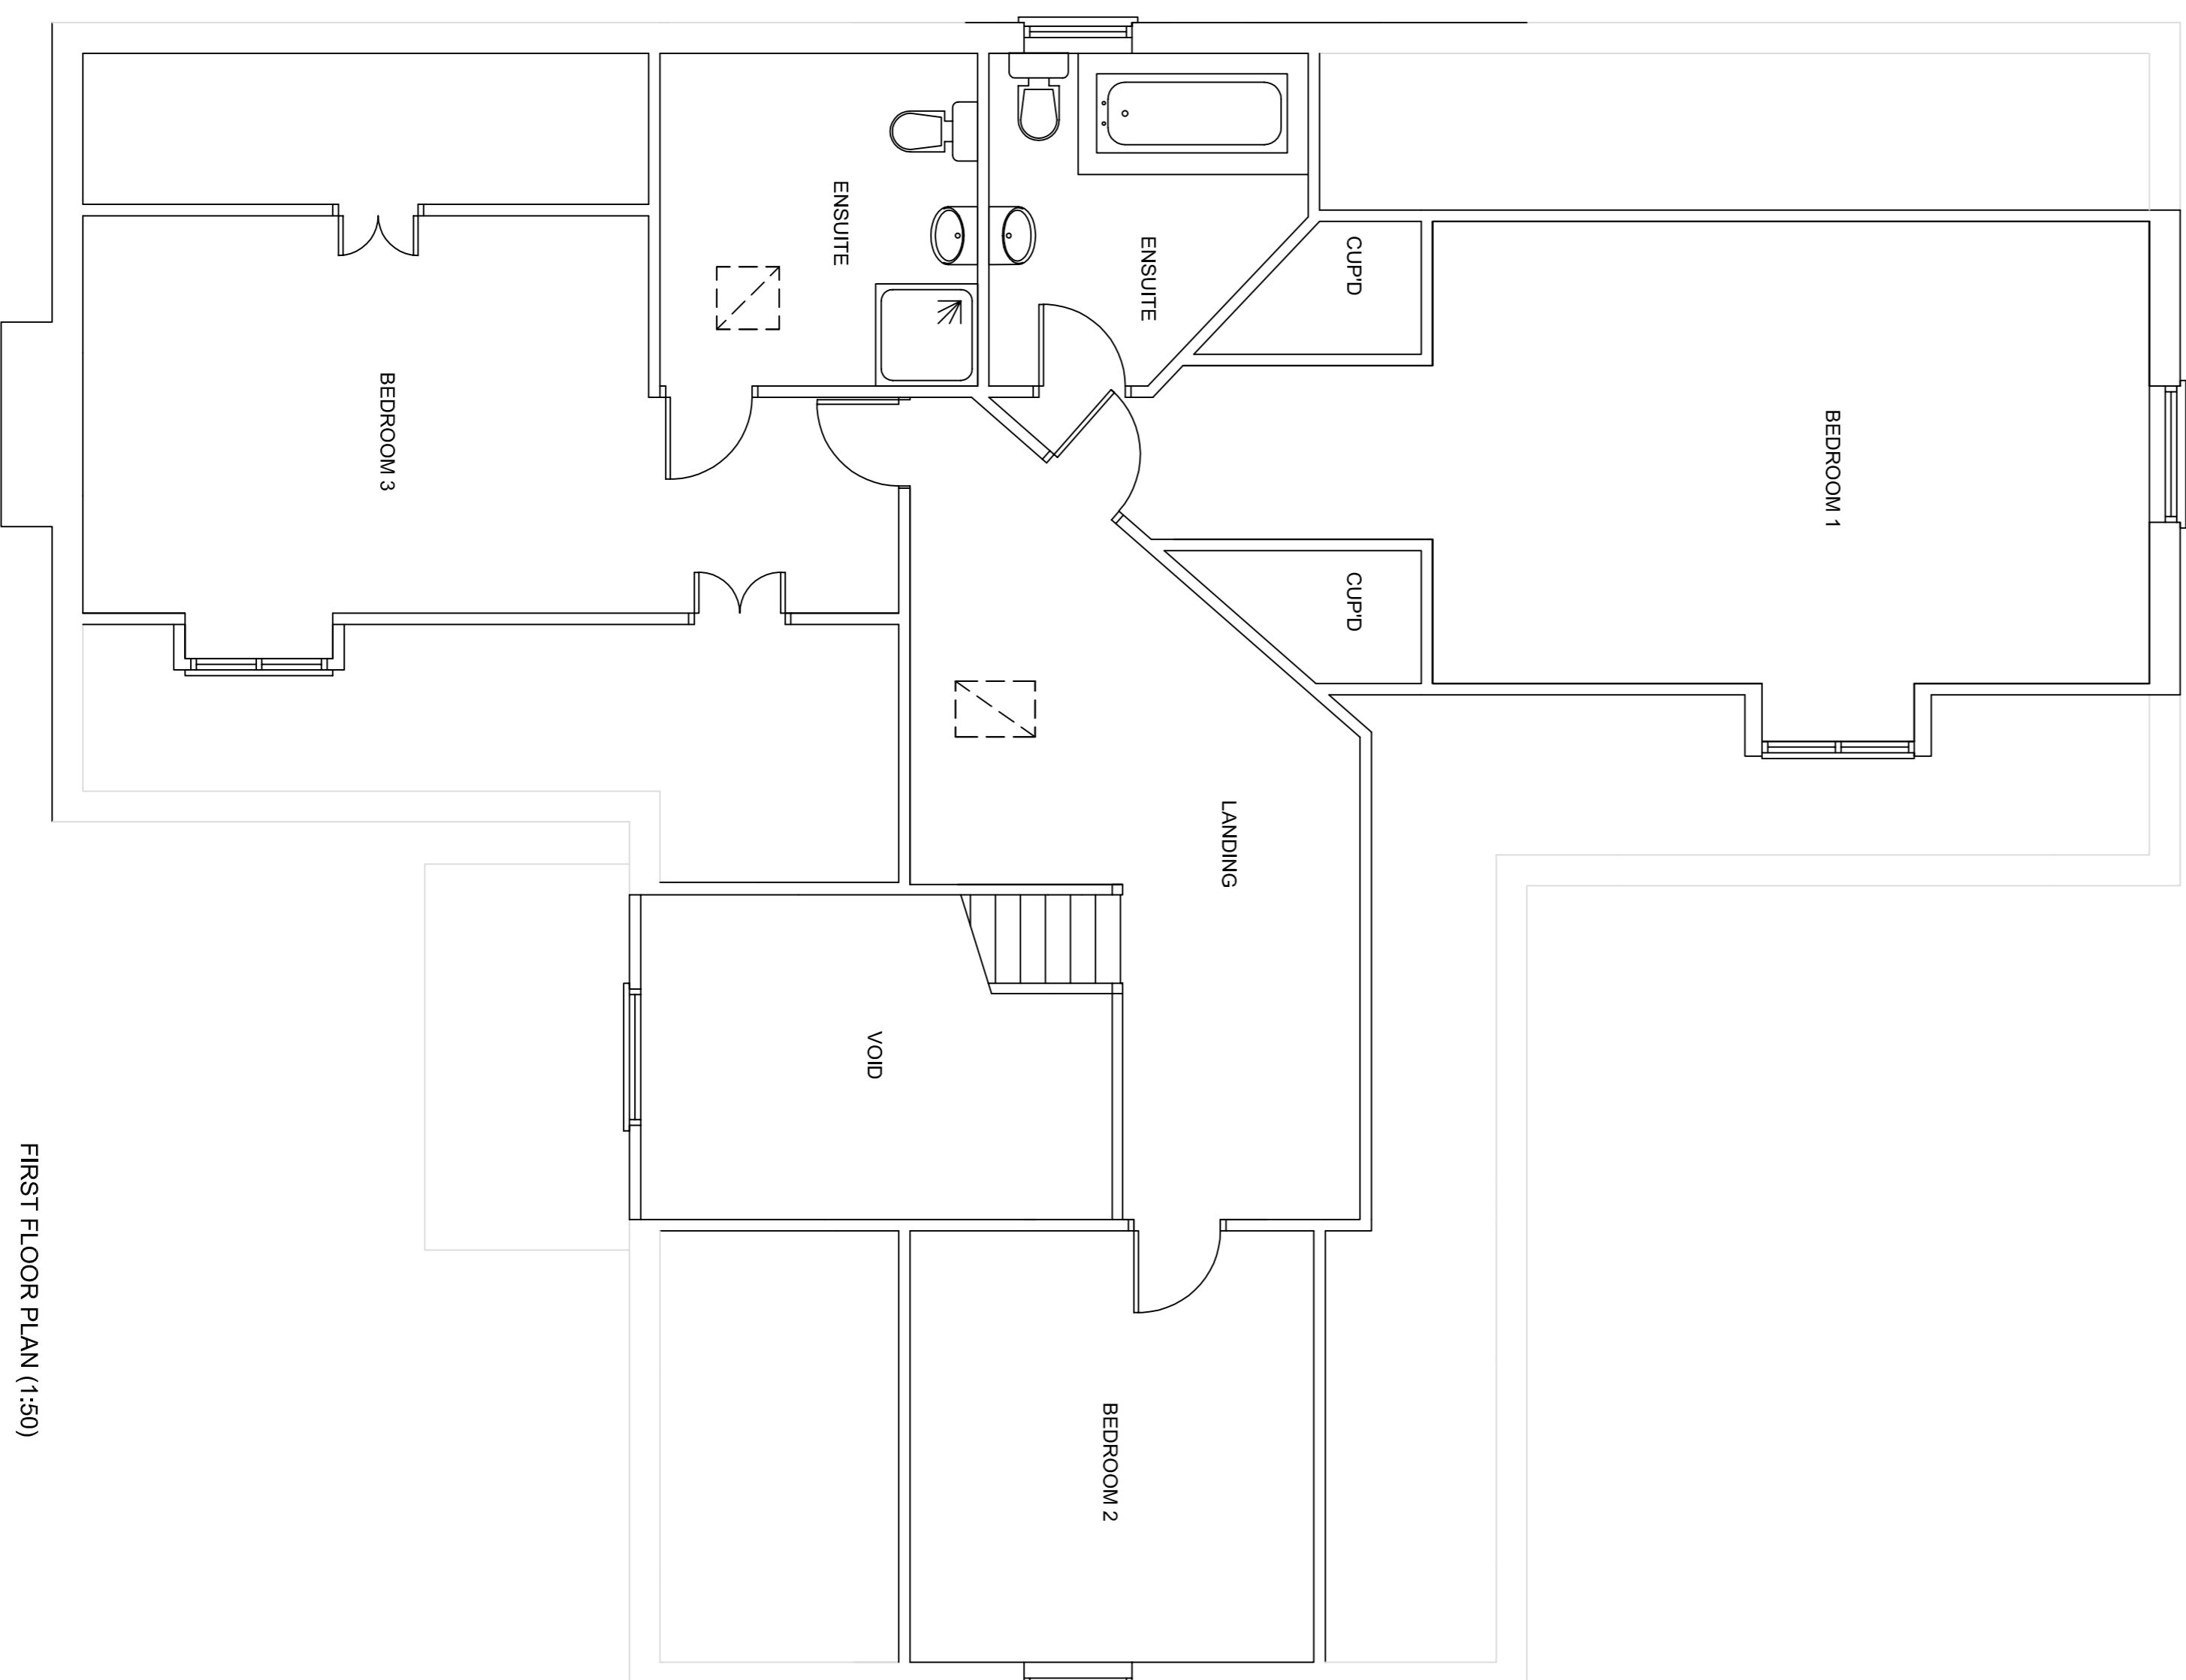

FIRST FLOOR PLAN (1:50)

**Notes:**  
ALL DIMENSIONS TO BE CHECKED ON SITE BY THE GENERAL CONTRACTOR BEFORE ANY WORK IS PUT IN HAND.

**Bridletree Limited**

36 The Maltings  
Suttons Farm  
Stonestrød Abbeots  
Herts  
SG12 8HG  
Tel: 01920 877557 Mob: 07813 711082  
E-mail: jay@bridletree.co.uk

EXISTING  
PLANS & ELEVATIONS  
AT  
WYDDIAL CROFT, WYDDIAL  
BUNTINGFORD  
SG9 0UH

Dwg No. D210302/1 Date: MARCH 2021

Scales: 1:50, 1:100 at A1