

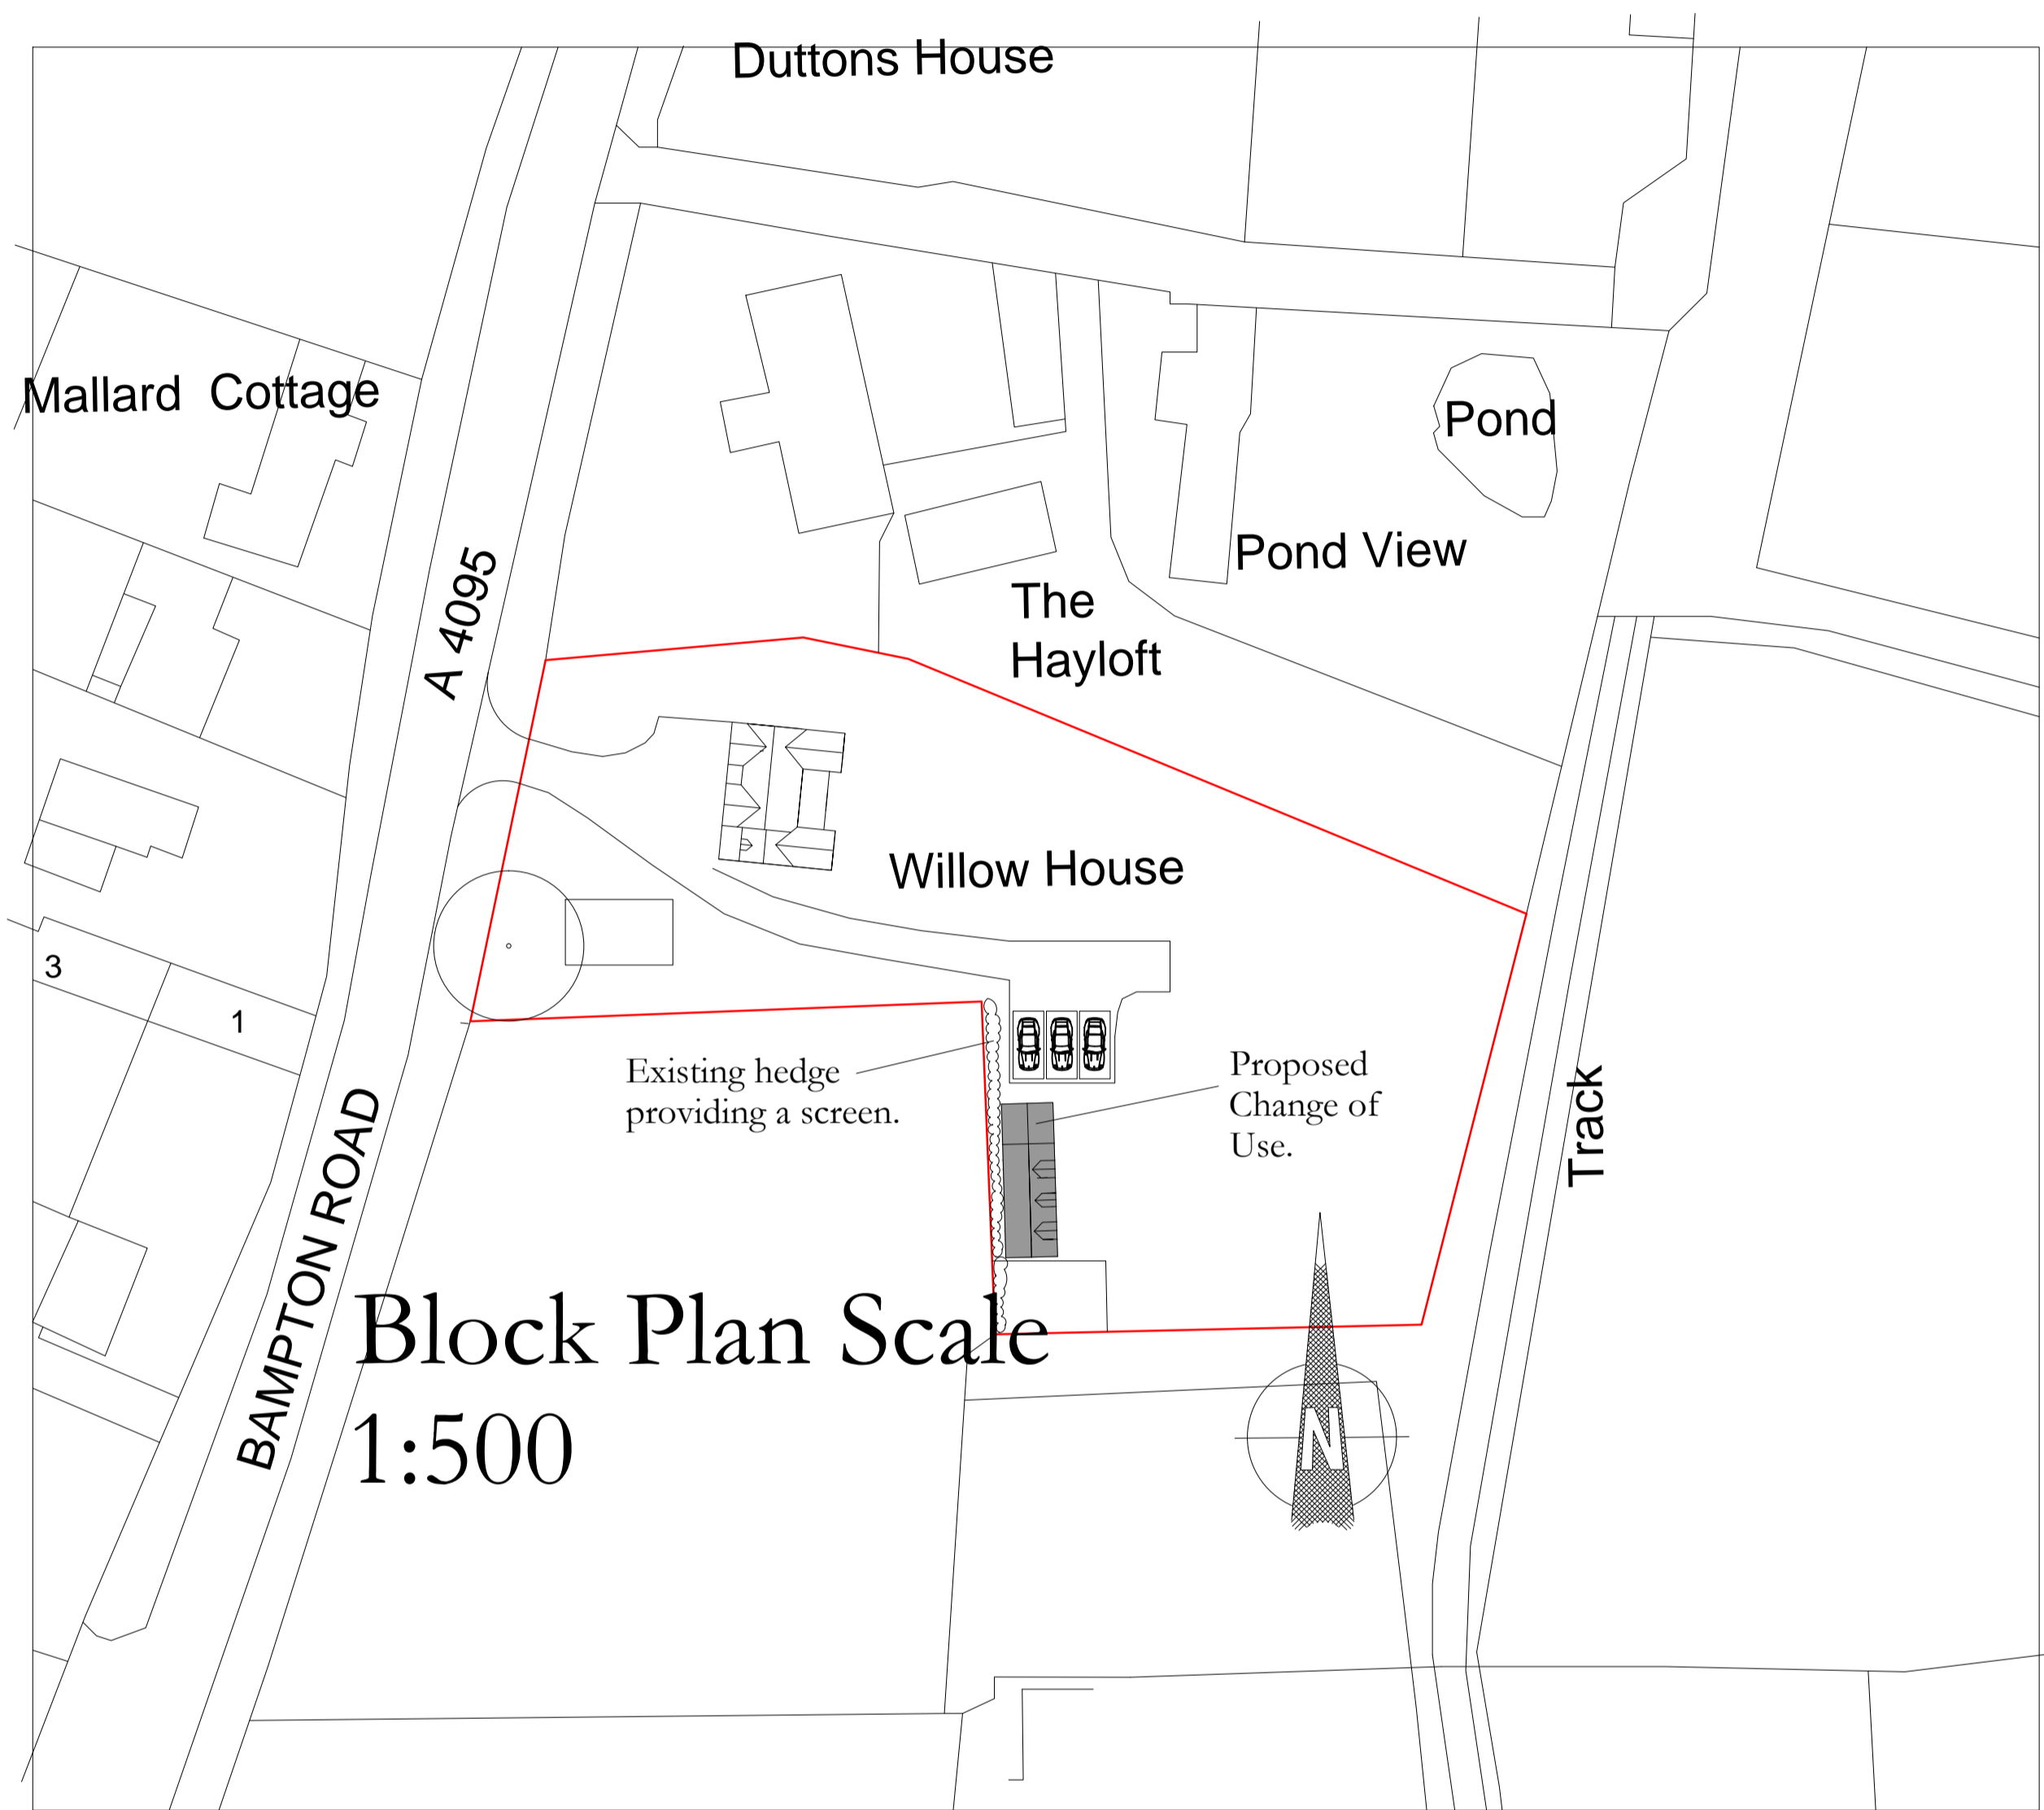



Block plan Scale 1:500

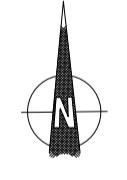

Block Plan Scale 1:500

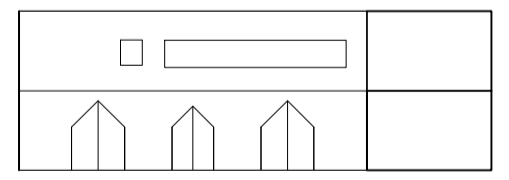

Roof plan Scale 1:200

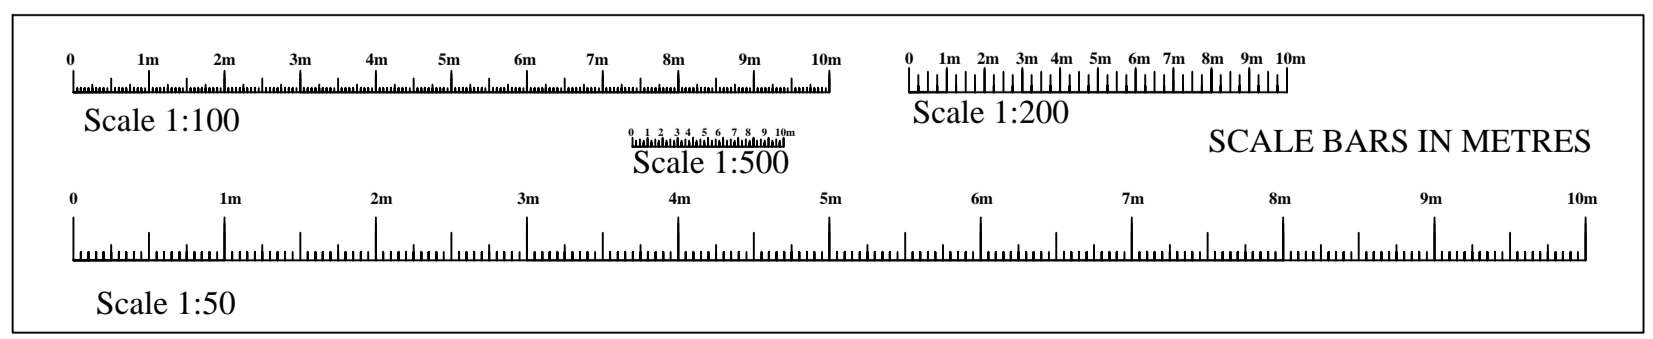

Client	Mr and Mrs Timms
Site Address	Willow House Curbridge Oxford OX29 7PD
Project	Change of use from Annex to Bed and Breakfast Accommodation.
Drawn by	Phil Rand
Drawing No	02
Scales	1:50 1:100 1:200
Date	15th April 2021
Phil Rand	Cherry Tree House Clardon lane Purton, Wiltshire SN5 4HN TEL 01793 771128
RAND PLANNING CONSULTANCY LTD	