






PROPOSED FRONT ELEVATION

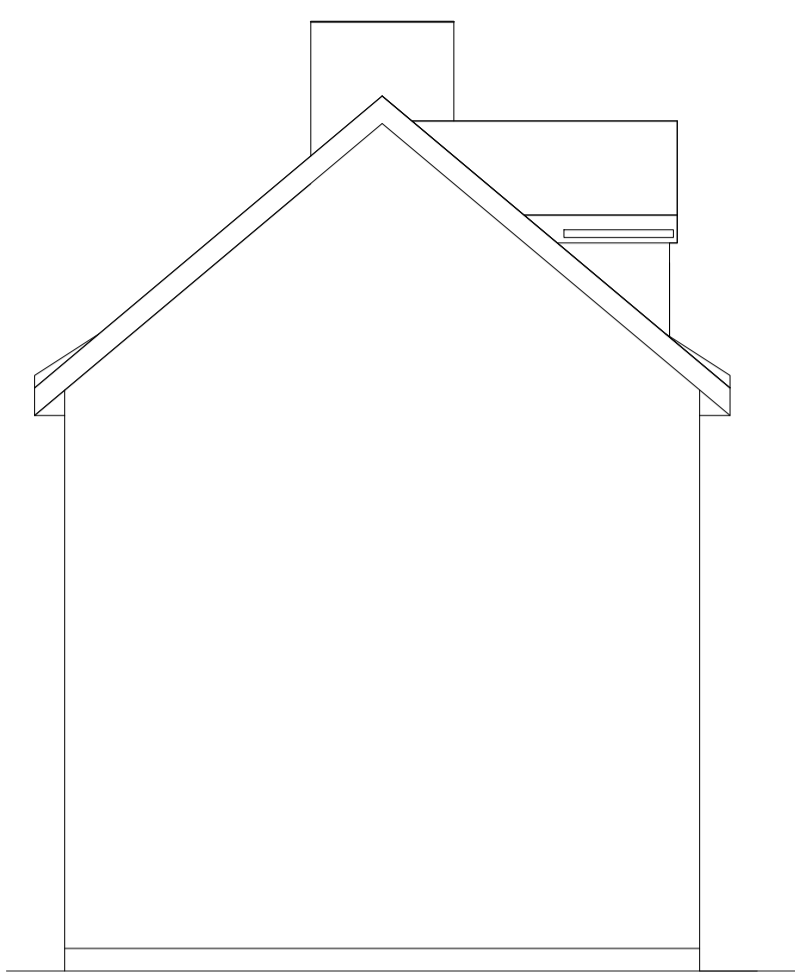


PROPOSED SIDE ELEVATION

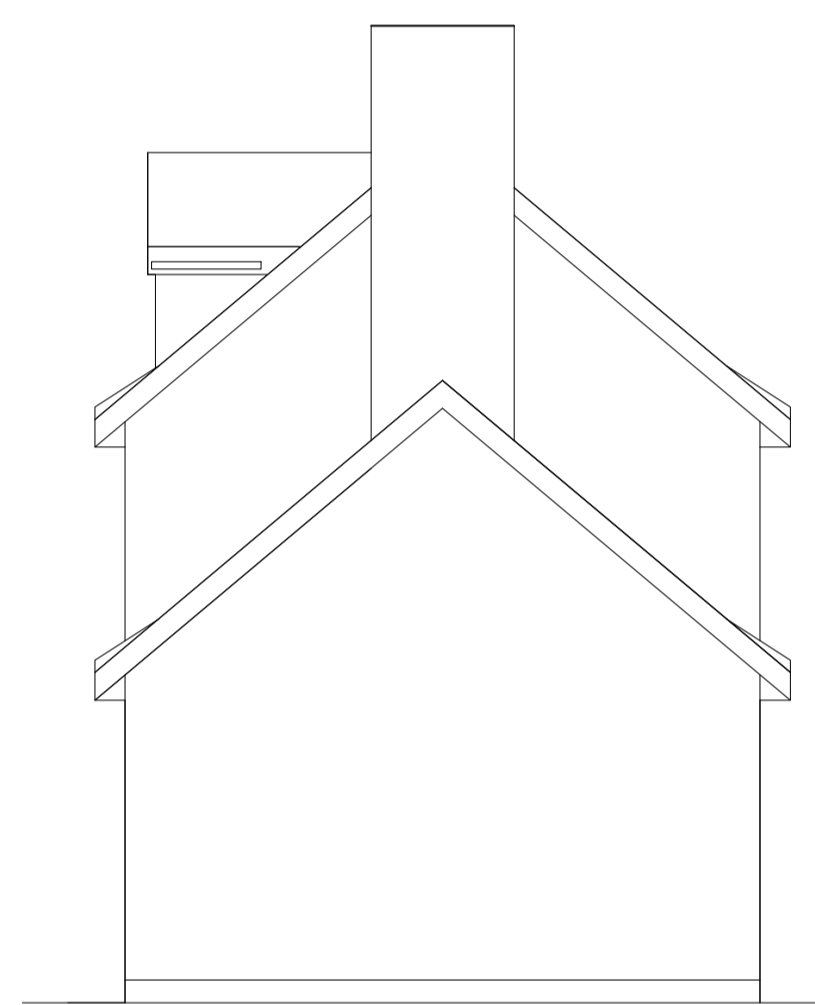


PROPOSED SIDE ELEVATION

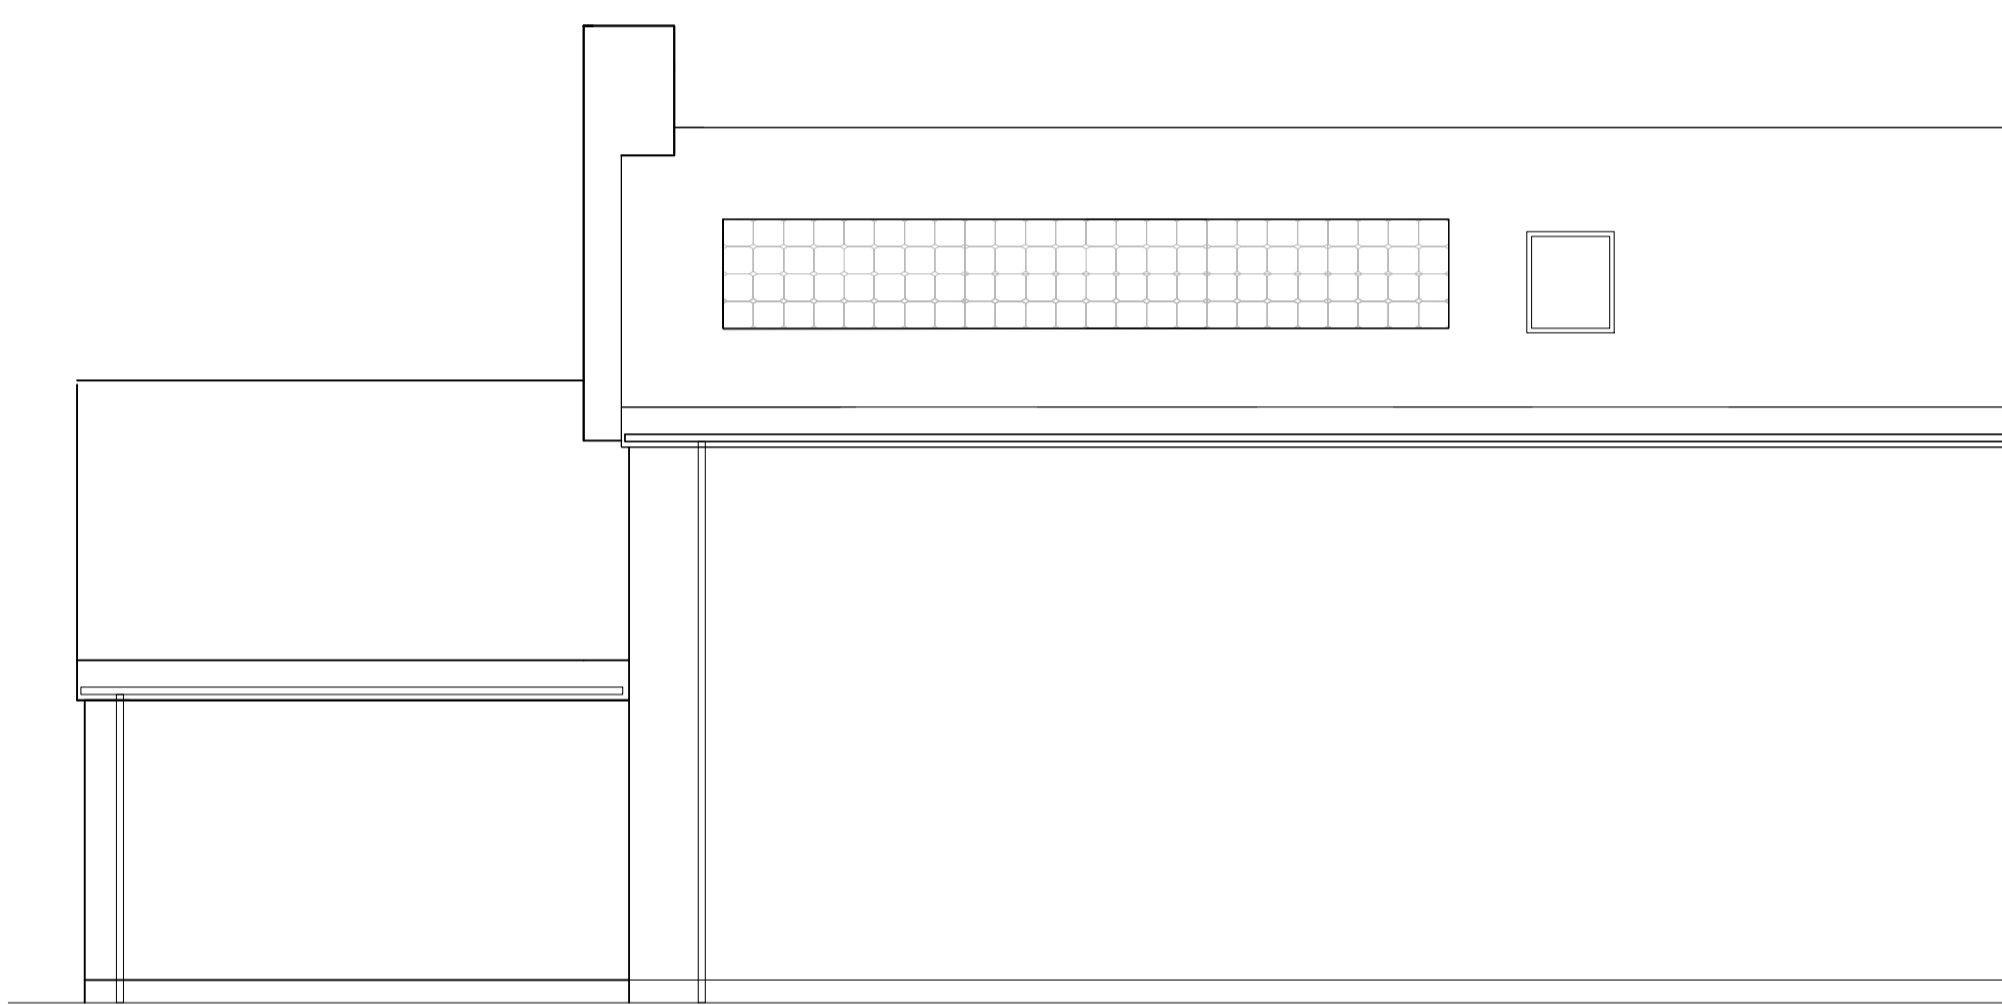


PROPOSED REAR ELEVATION

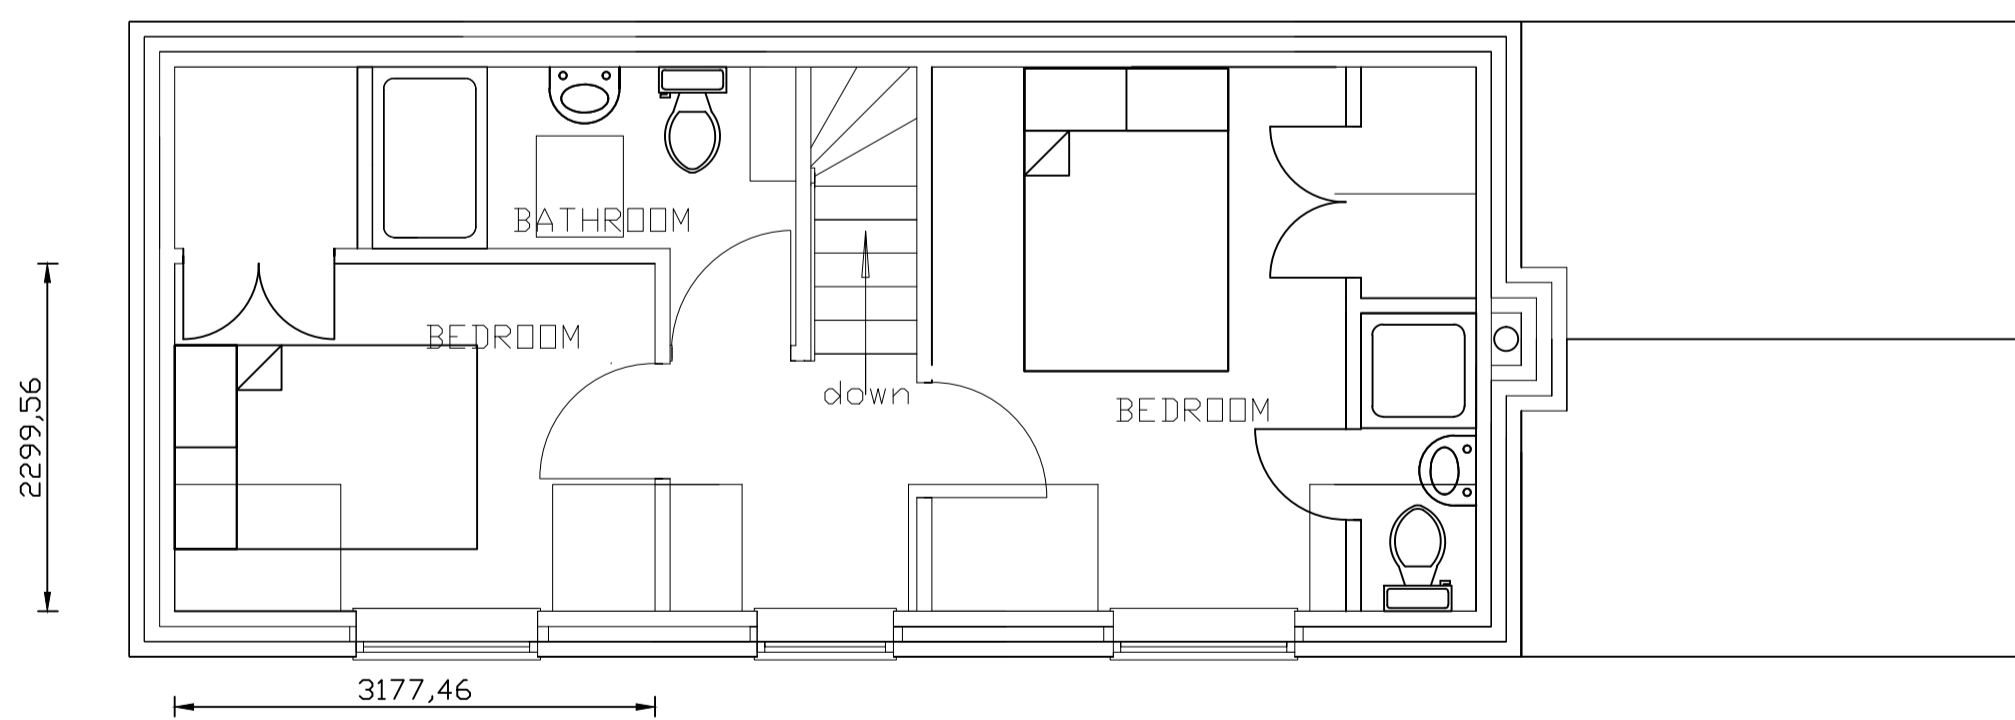

PROPOSED 1st FLOOR

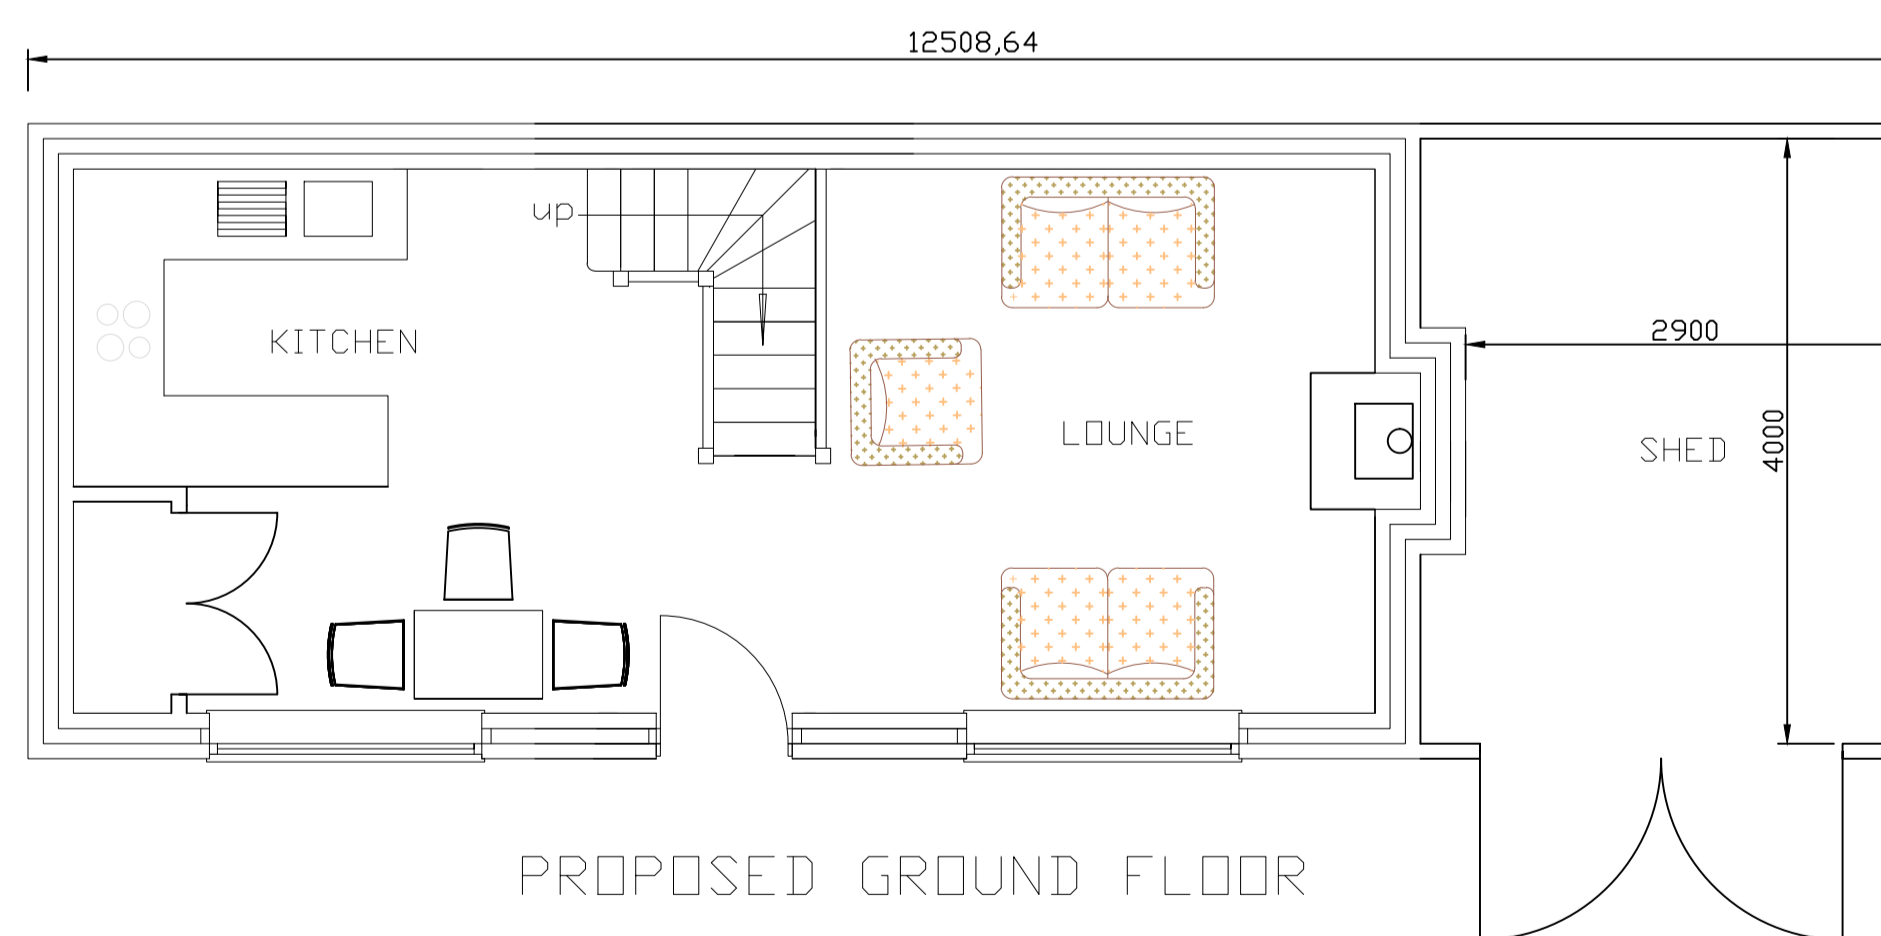

PROPOSED GROUND FLOOR

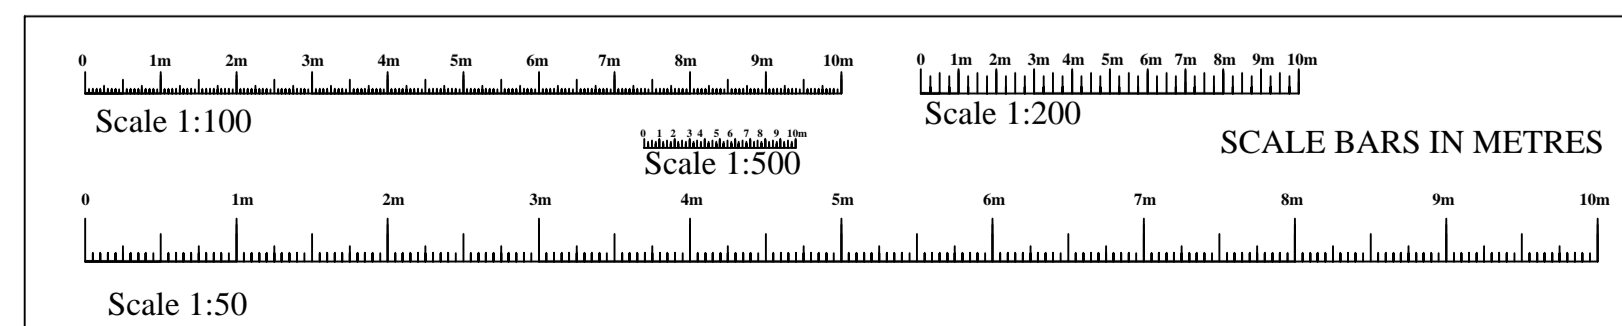

client	Mr and Mrs Timms
SITE ADDRESS	Willow House Curbridge Oxford OX29 7PD
PROJECT	Change of use from Annex to Bed and Breakfast Accommodation.
Drawn by	Phil Rand
Drawn No	02
Scales	1:50 1:100 1:200
Date	15th April 2021
	RAND PLANNING CONSULTANCY LTD Phil Rand Cherry Tree House Clardon lane Purton, Wiltshire SN5 4HN TEL 01793 771128