




PROPOSED FIRST FLOOR 1:100

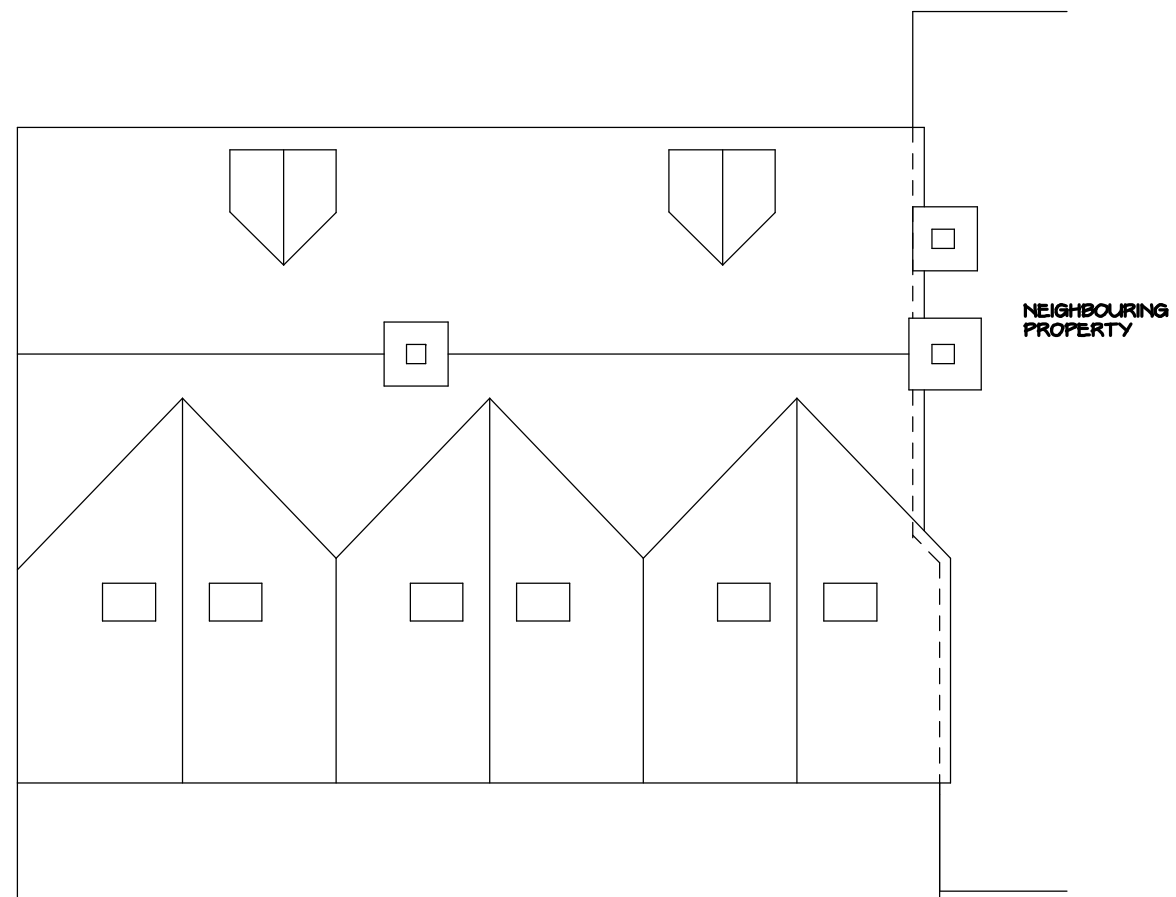

EXISTING ROOF PLAN 1:100

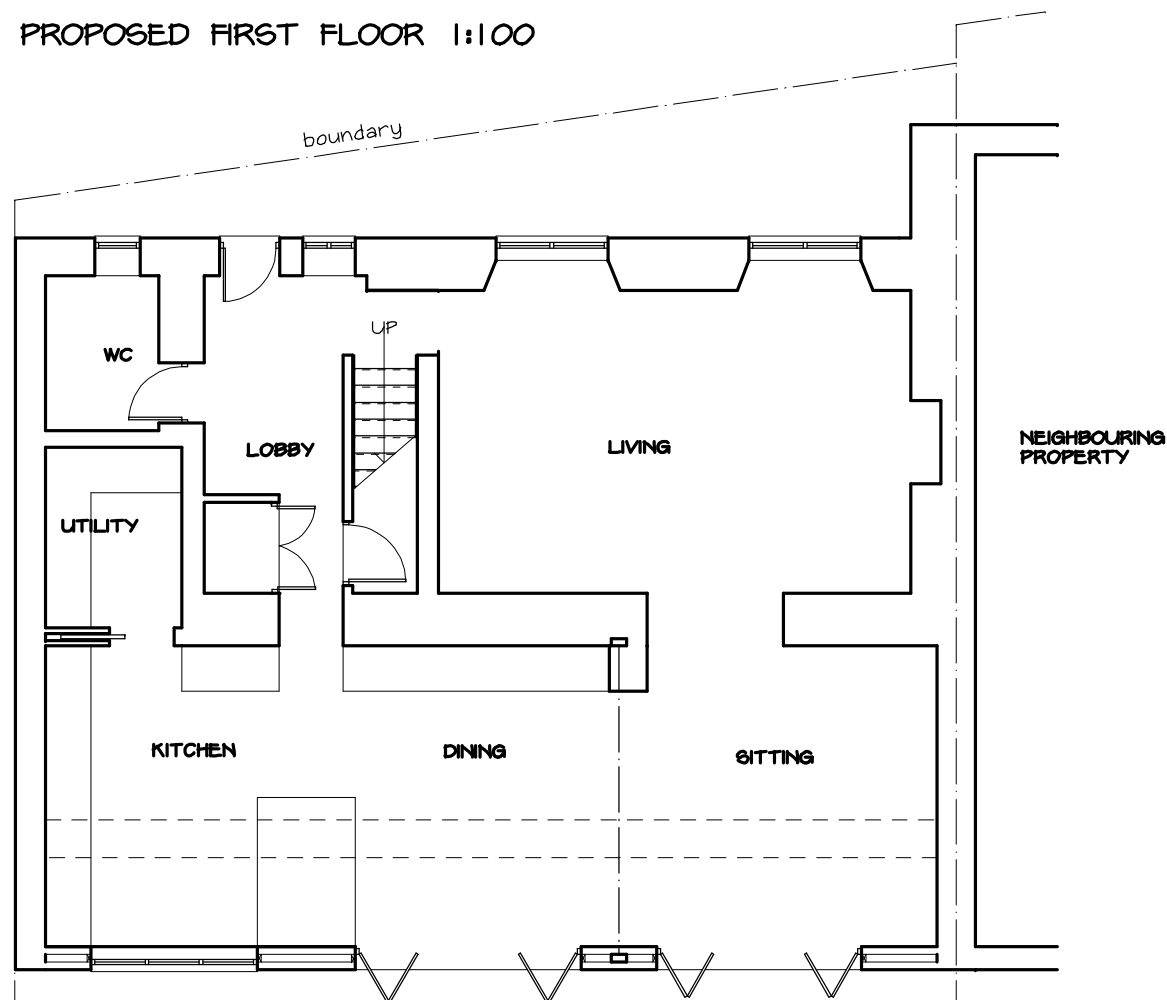

PROPOSED GROUND FLOOR 1:100

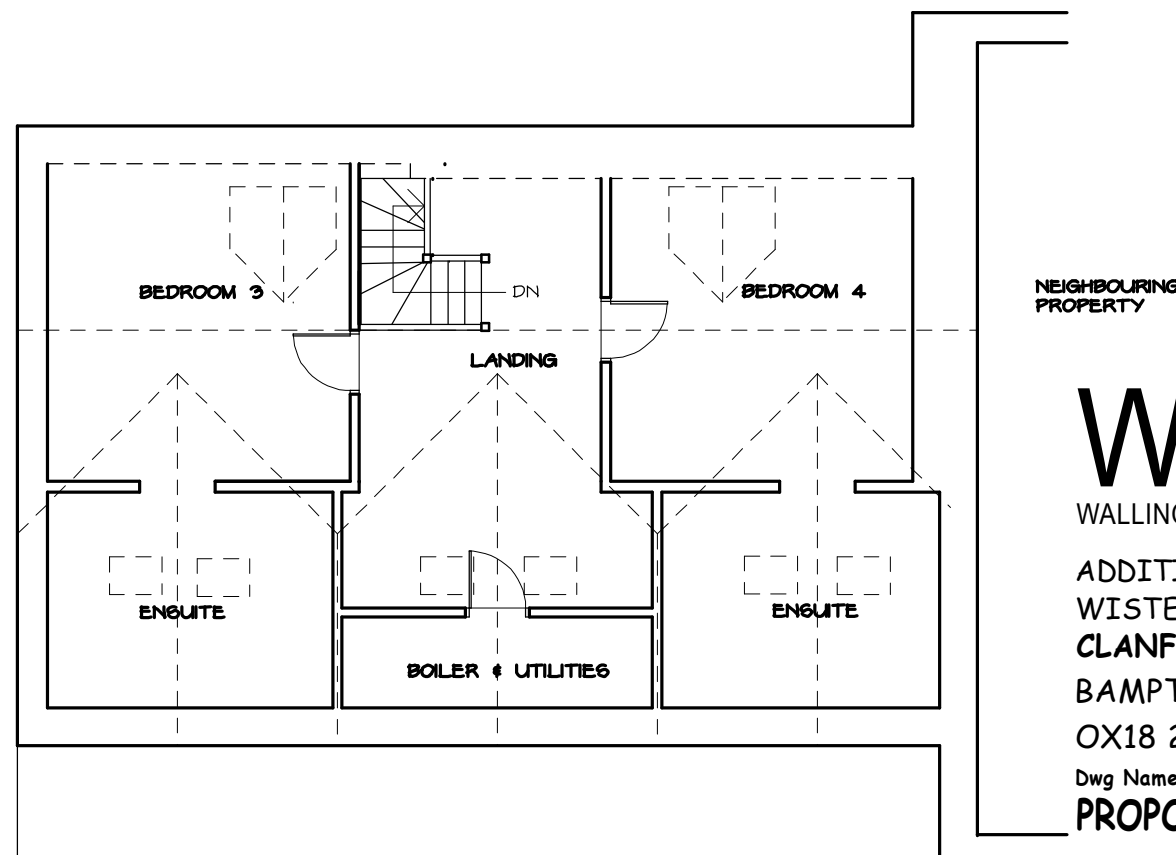

PROPOSED LOFT 1:100

WALLtd.

WALLINGFORD ARCHITECTURE LTD.

ADDITIONS & ALTERATIONS
WISTERIA COTTAGE
CLANFIELD

BAMPTON
OX18 2RG

Dwg Name
PROPOSED PLANS

Dwg No 2021-PD03

Scale 1:100 @ A3

Date 12/03/2021

Wallingford Architecture Ltd

Tel: 004 (0)1491 825434

llangton@walltd.org.uk

